
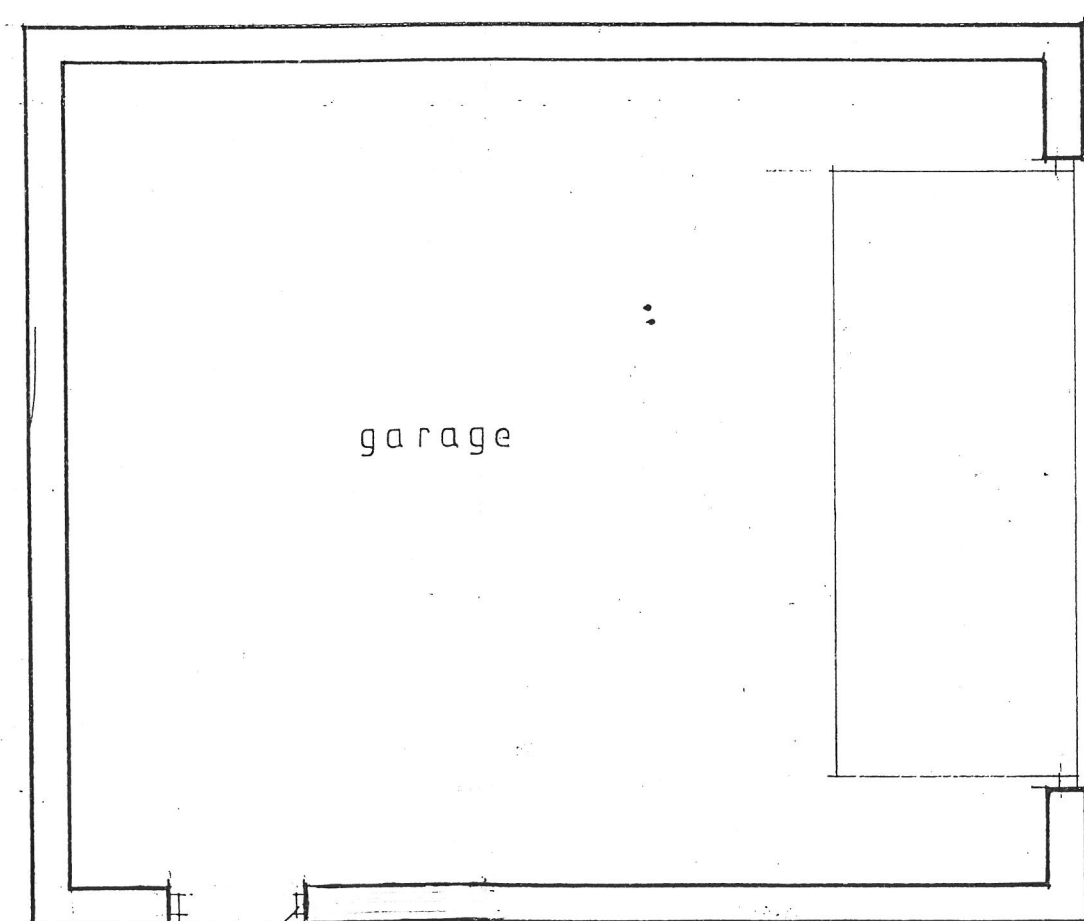


EXISTING PLANS

scale 1:50, 1:100

ref 23/10

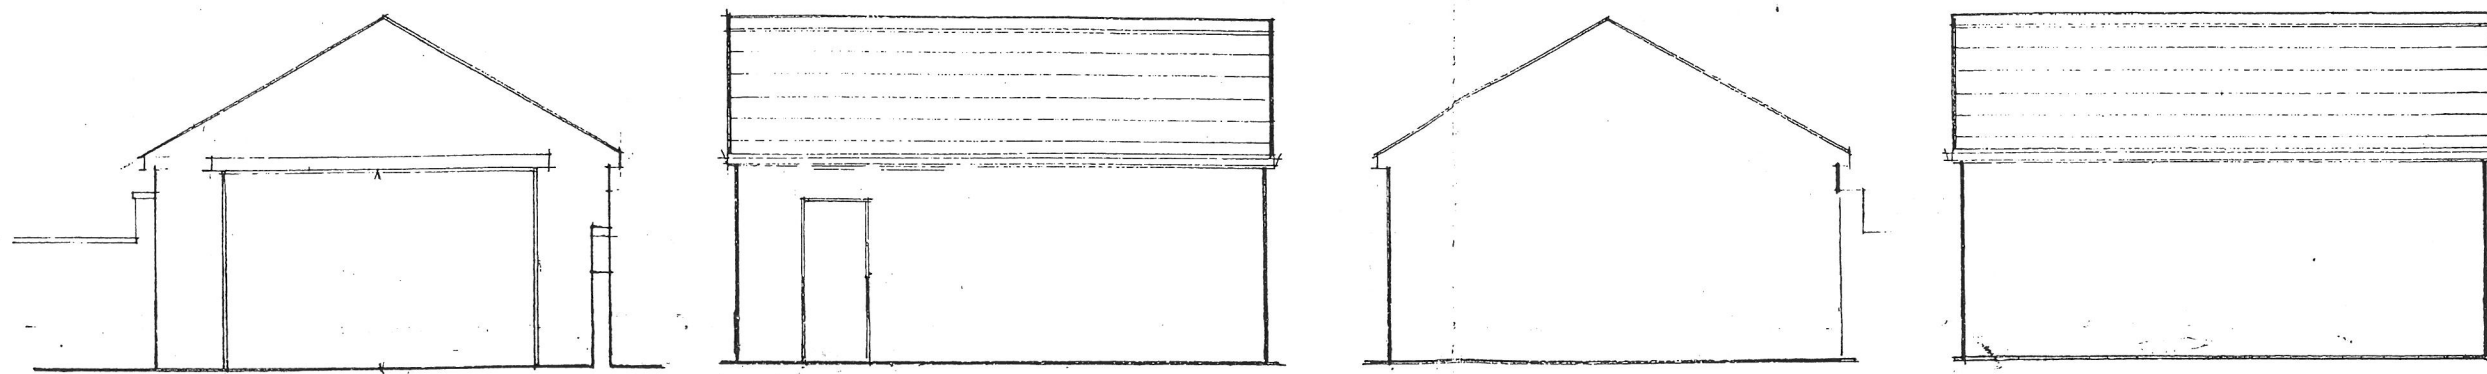

0.90

4.20m

0.90

0.90

