


**Notes-**  
 This drawing is copyright and must not be copied in part or in whole unless agreed with Avie Consulting Ltd


All dimensions are in millimetres unless noted otherwise

DO NOT SCALE THIS DRAWING - IF IN DOUBT ASK


1. All dimensions & levels to be checked by the contractor prior to commencement of work, any discrepancy shall be reported immediately to Avie Consulting Ltd
2. All work shall be carried out in accordance with Local Authority, statutory authority, health & safety requirements and regulations.
3. The drawings shall be read in accordance with all other contract documents relevant at that time of issue and during the period of the contract.
4. The contractor must ensure the overall stability of the works is adequate at all stages of the construction.
5. No allowance has been made for cutouts, holes, notches, etc. for services. All of these are to be agreed prior to the start of the works.

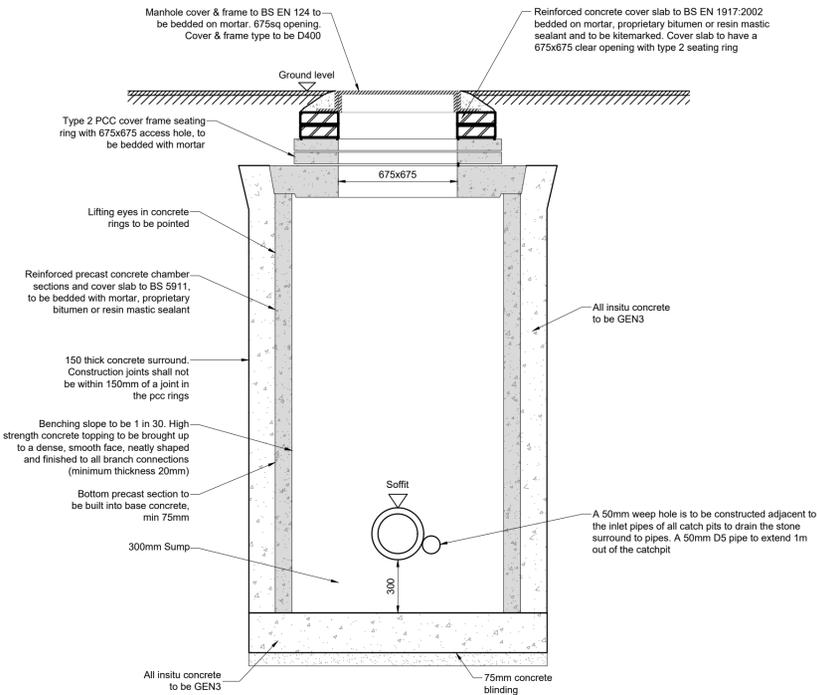

**TYPICAL PRECAST CONCRETE CATCHPIT TO BS 5911**  
**300mm SUMP TO BE INSTALLED ON ALL MANHOLES**

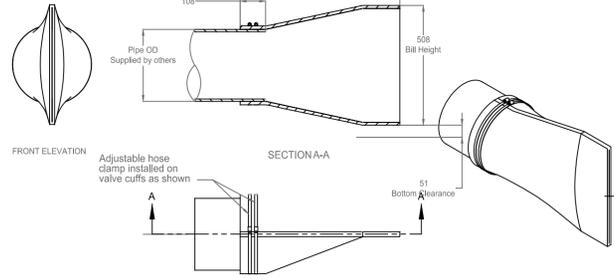


**300mm ALTHON TIDEFLEX TF2 DUCKBILL VALVE**  
 SCALE N.T.S

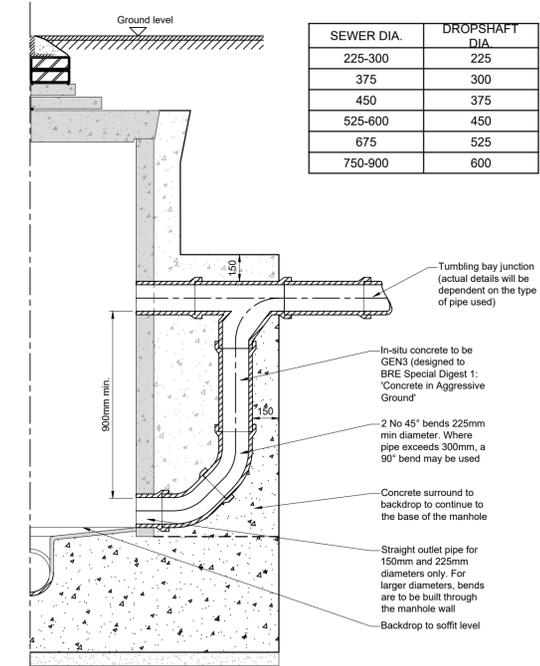


SEWER DIA.	DROPSHAFT DIA.
225-300	225
375	300
450	375
525-600	450
675	525
750-900	600

**SECTION**

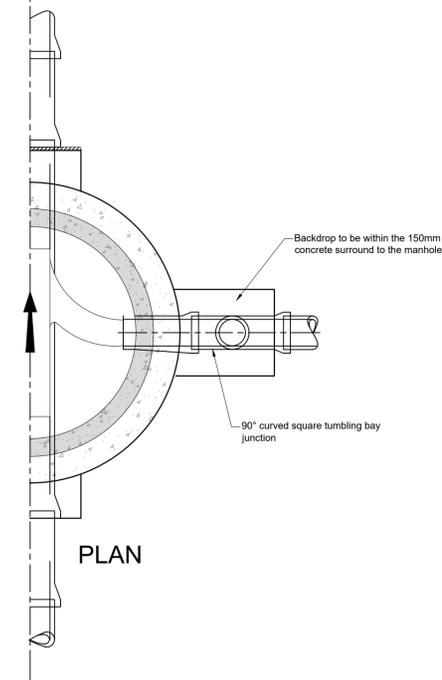


**PLAN**

**TYPICAL VERTICAL BACKDROP MANHOLE DETAIL**  
 (NOTE: CONSTRUCTION DETAILS AS STANDARD PCC MANHOLE)

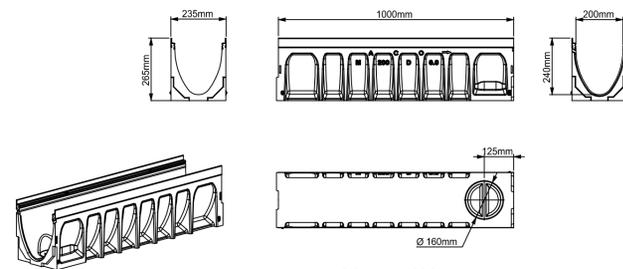

**ACO MD M2000 TO BE INSTALLED WITH IRON GRATING D400**  
 SCALE 1:5

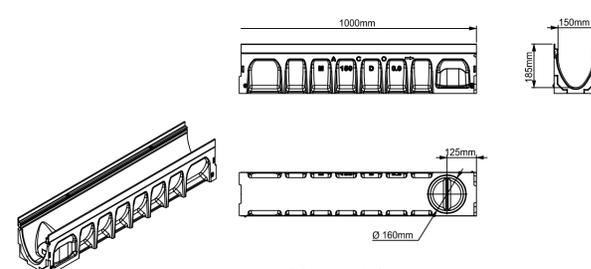

**ACO MD M150D TO BE INSTALLED WITH IRON GRATING D400**  
 SCALE 1:5

Rev	Details	By	Chk	Date
P02	ACO MD M150D detail added, non-return valve added. Rodding eye omitted. Drawing renumbered.	T.C.	T.C.	15.09.2023
P01	Rodding Eye detail and ACO drain detail added.	T.C.	T.C.	23.01.2023
P00	Initial issue	J.C.	T.C.	18.01.2023

6 Killingbeck Court,  
 Killingbeck Office Village,  
 Killingbeck Drive,  
 Leeds LS14 6FD.  
 Tel: 0113 249 7416  
 www.avie-consulting.co.uk

Client: **David Brown Santasalo**

Project: **Marine Assembly 4**

Title: **Standard Construction Details Sheet 2 For Contractors Proposals Purposes Only**

Drawn	Checked	Date	Scale	Original dwg size
T.C.	S.A.B.	Jan 2023	NTS	A1

Drawing Number: **DBS-AVE-00-XX-DR-C-1003** Rev: **P02**