

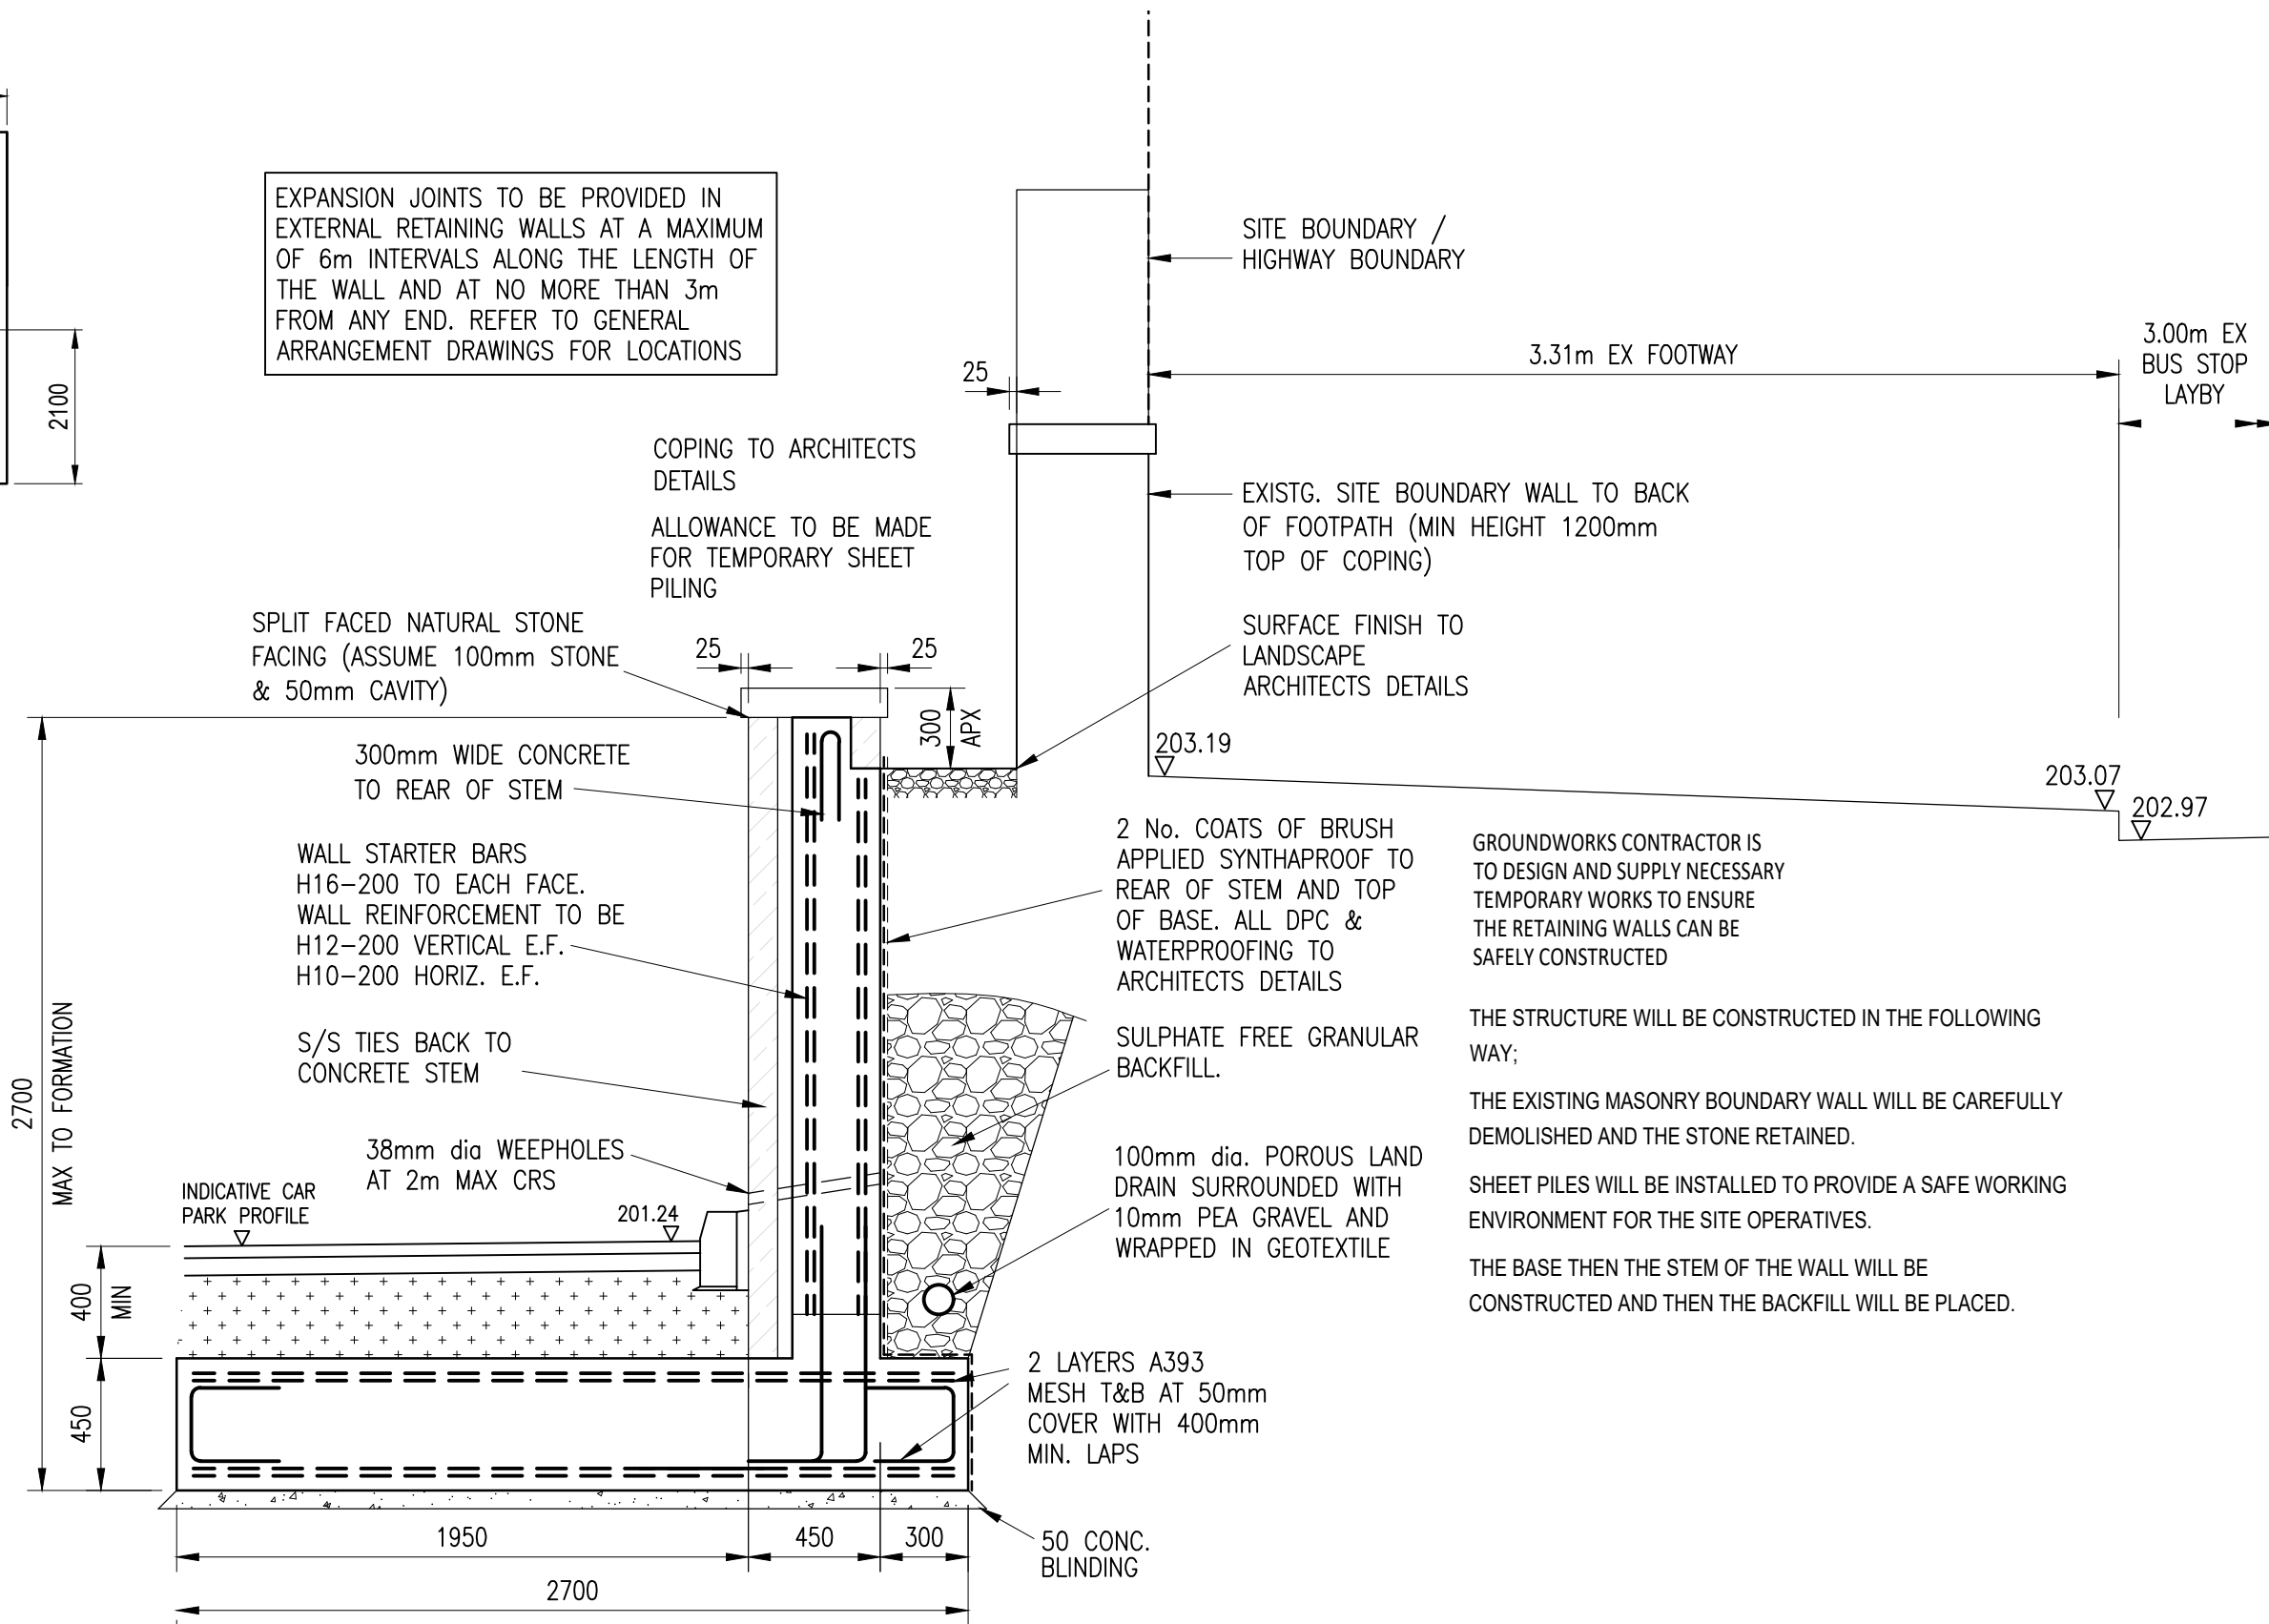


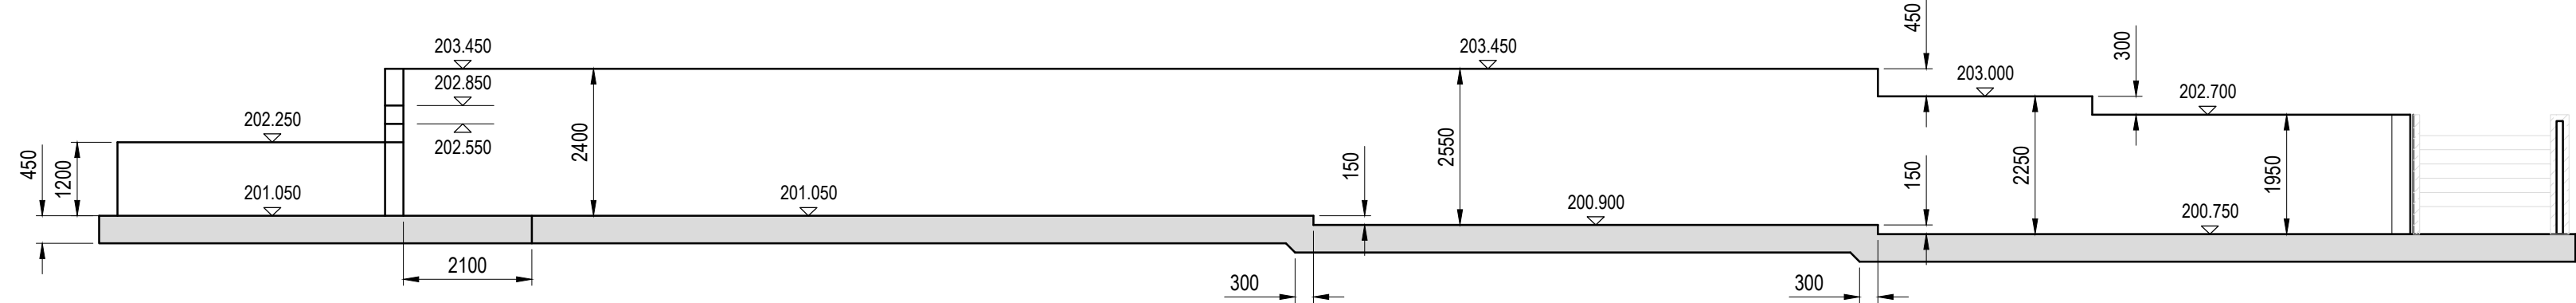

1.1. Durability, Materials and finishes

Item	Material	Finish / Location
Reinforced Concrete stem and base	Reinforced concrete C35/45 in accordance with BS 8500-1 and BS EN 206-1. B500B Steel reinforcement in accordance with BS 4449 and BS EN 10080	Concrete finish to stem class F4. Exposure class XD2 for min 100 years design working life. Concrete finish to base class F1. Exposure class XD2 for min 100 years design working life.
Backfill material	Class 6N in compliance with specification for highway works, (SHW).	Backfill to rear of retaining wall.

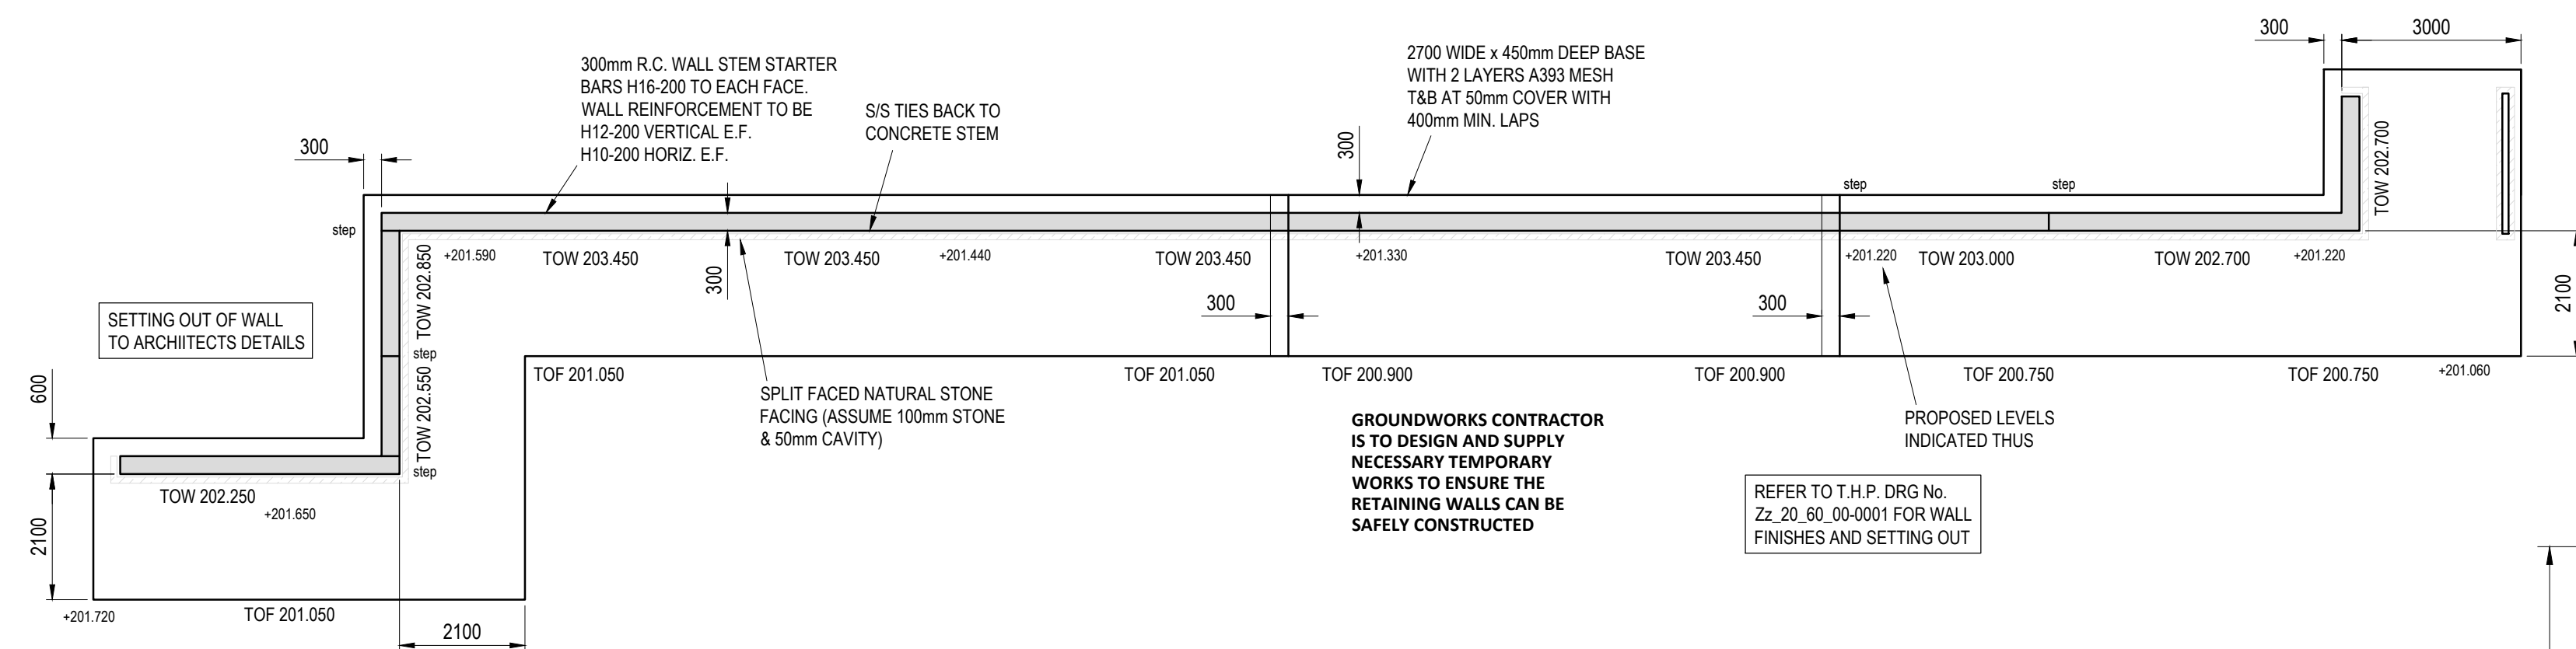

Only PDF/DWF Issues of this drawing are controlled. All other formats (eg. DWG AutocAD FILES) are UN-controlled and are used at your own risk.

This drawing is copyright ©. It is sent to you in confidence and must not be copied, used or disclosed to any third parties without 3E permission. It remains the property of 3E and must be returned on request.

Note for Contractors

This 3E drawing should be considered along with the risk information contained in the CDM Pre Construction Information. This information will include details of the SIGNIFICANT risks which 3E have identified which may arise from constructing the designs shown on this drawing. A competent Contractor should be aware of the typical risks associated with doing this work.

Note for Workers

DO NOT START YOUR WORK unless you know the Risks and Controls relating to the work on this drawing (including SAFE SEQUENCES OF WORK AND EQUIPMENT).

Do not issue copies of parts of this drawing without the above Note for Workers (unless you are sure that the Workers can undertake the work safely).

Client
Aldi Stores Ltd.

Project Title
PROPOSED ALDI STORE

Project Address
**New Hey Road
Huddersfield**

Drawing Title
PRIVATE BURR WALL SUPPORTING HIGHWAY

Job No.	Originator	Zone	Level	Type	Role
79-E1365 3EC		XX	XX	DR	S
System Classification	Drawing No.	Subsidiary	Revision		
Ss_20_05_15 -0003	S1	P02			

Drawn	Checked	Date	Scale	Size
GWFF	GWFF	2021-09-13	VARIES	A1

Wakefield Office
4 Calder Close, Calder Park
Wakefield
WF4 3BA

Newcastle Office
2 Esh Plaza, Sir Bobby Robson Way
Great Park, Newcastle upon Tyne
NE13 9BA

London Office
WeWork Moorgate, 1 Fore Street East,
London
EC2Y 9DT



Consulting Engineers
www.3econline.com
tel: 01924 240420
wakefield@3econline.com

DO NOT SCALE.