
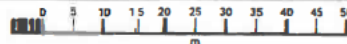


LOCATION PLAN 1:1250

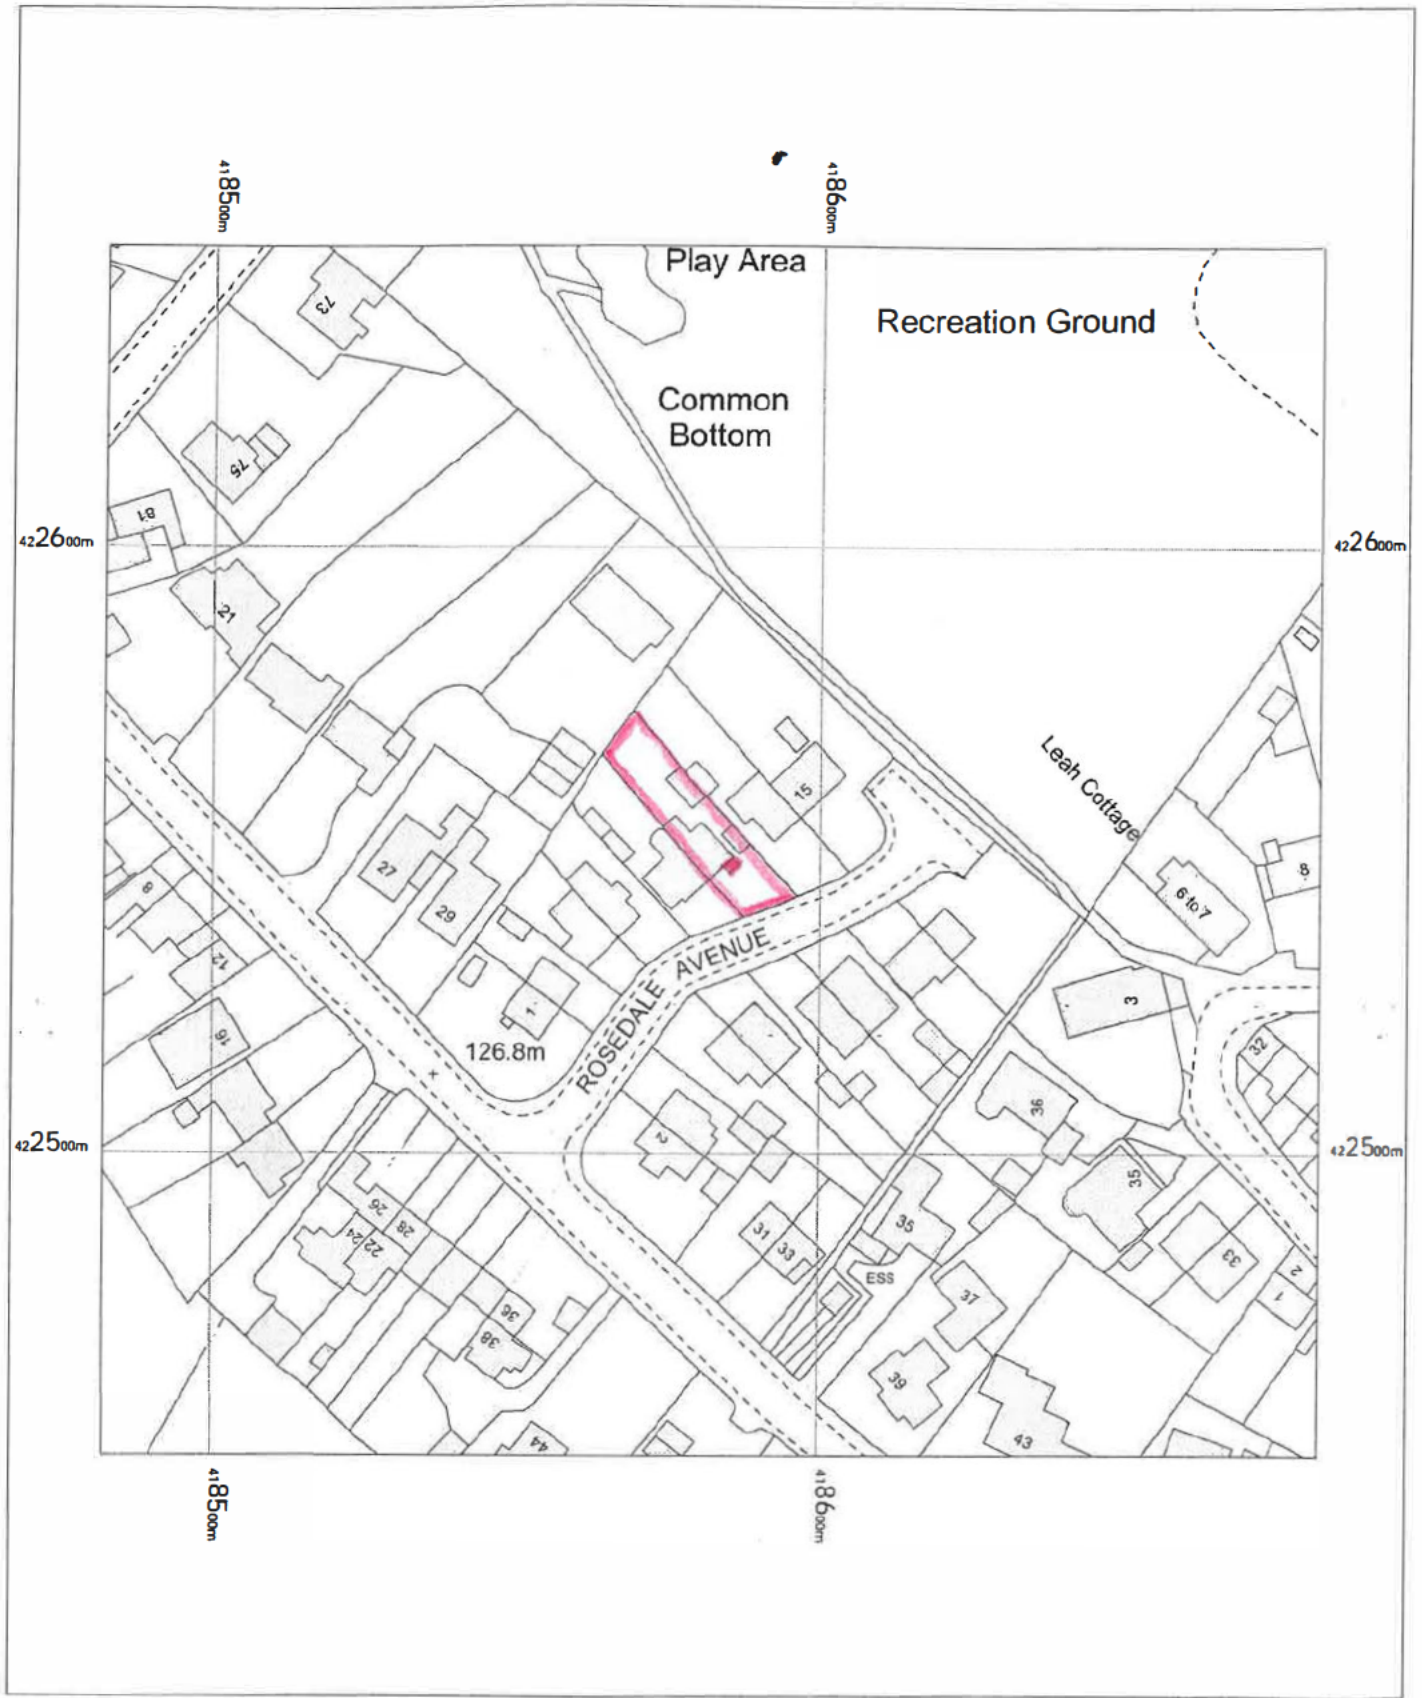

Mrs B. McDONAGH
11 ROSEDALE AV.
HARTSHORN
WF15 8AU

OS MasterMap 1250/2500/10000 scale
Wednesday, January 25, 2023, ID: BW1-01082809
maps.blackwell.co.uk

1:1250 scale print at A4, Centre: 418582 E, 422550 N

© Crown Copyright Ordnance Survey. Licence no. 100041041



BLACKWELL'S
MAPPING SERVICES
PERSONAL & PROFESSIONAL MAPPING

