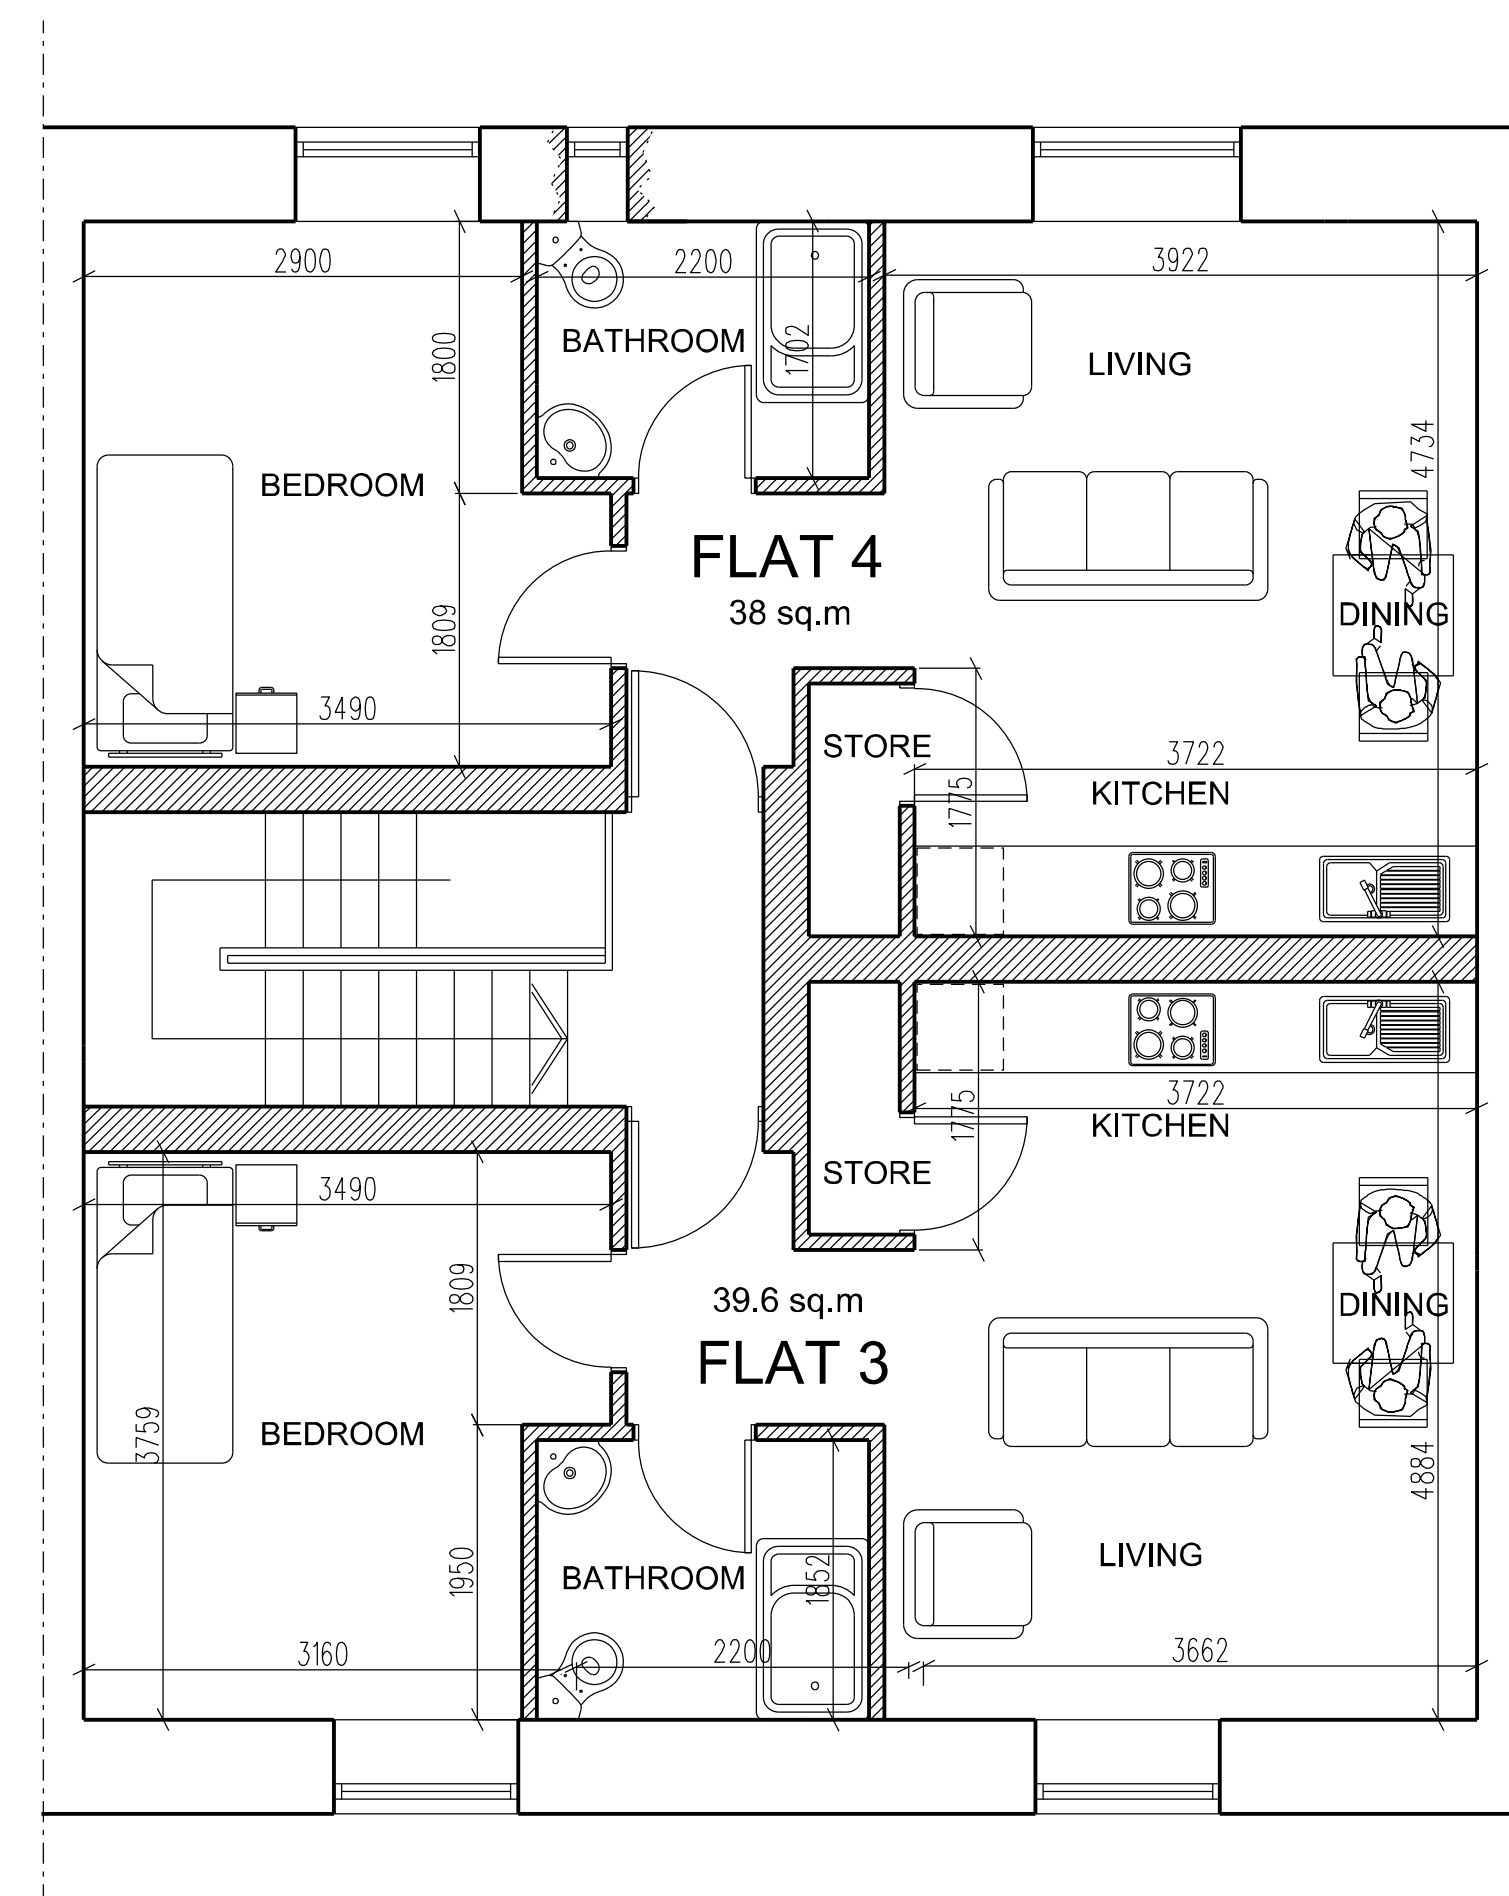
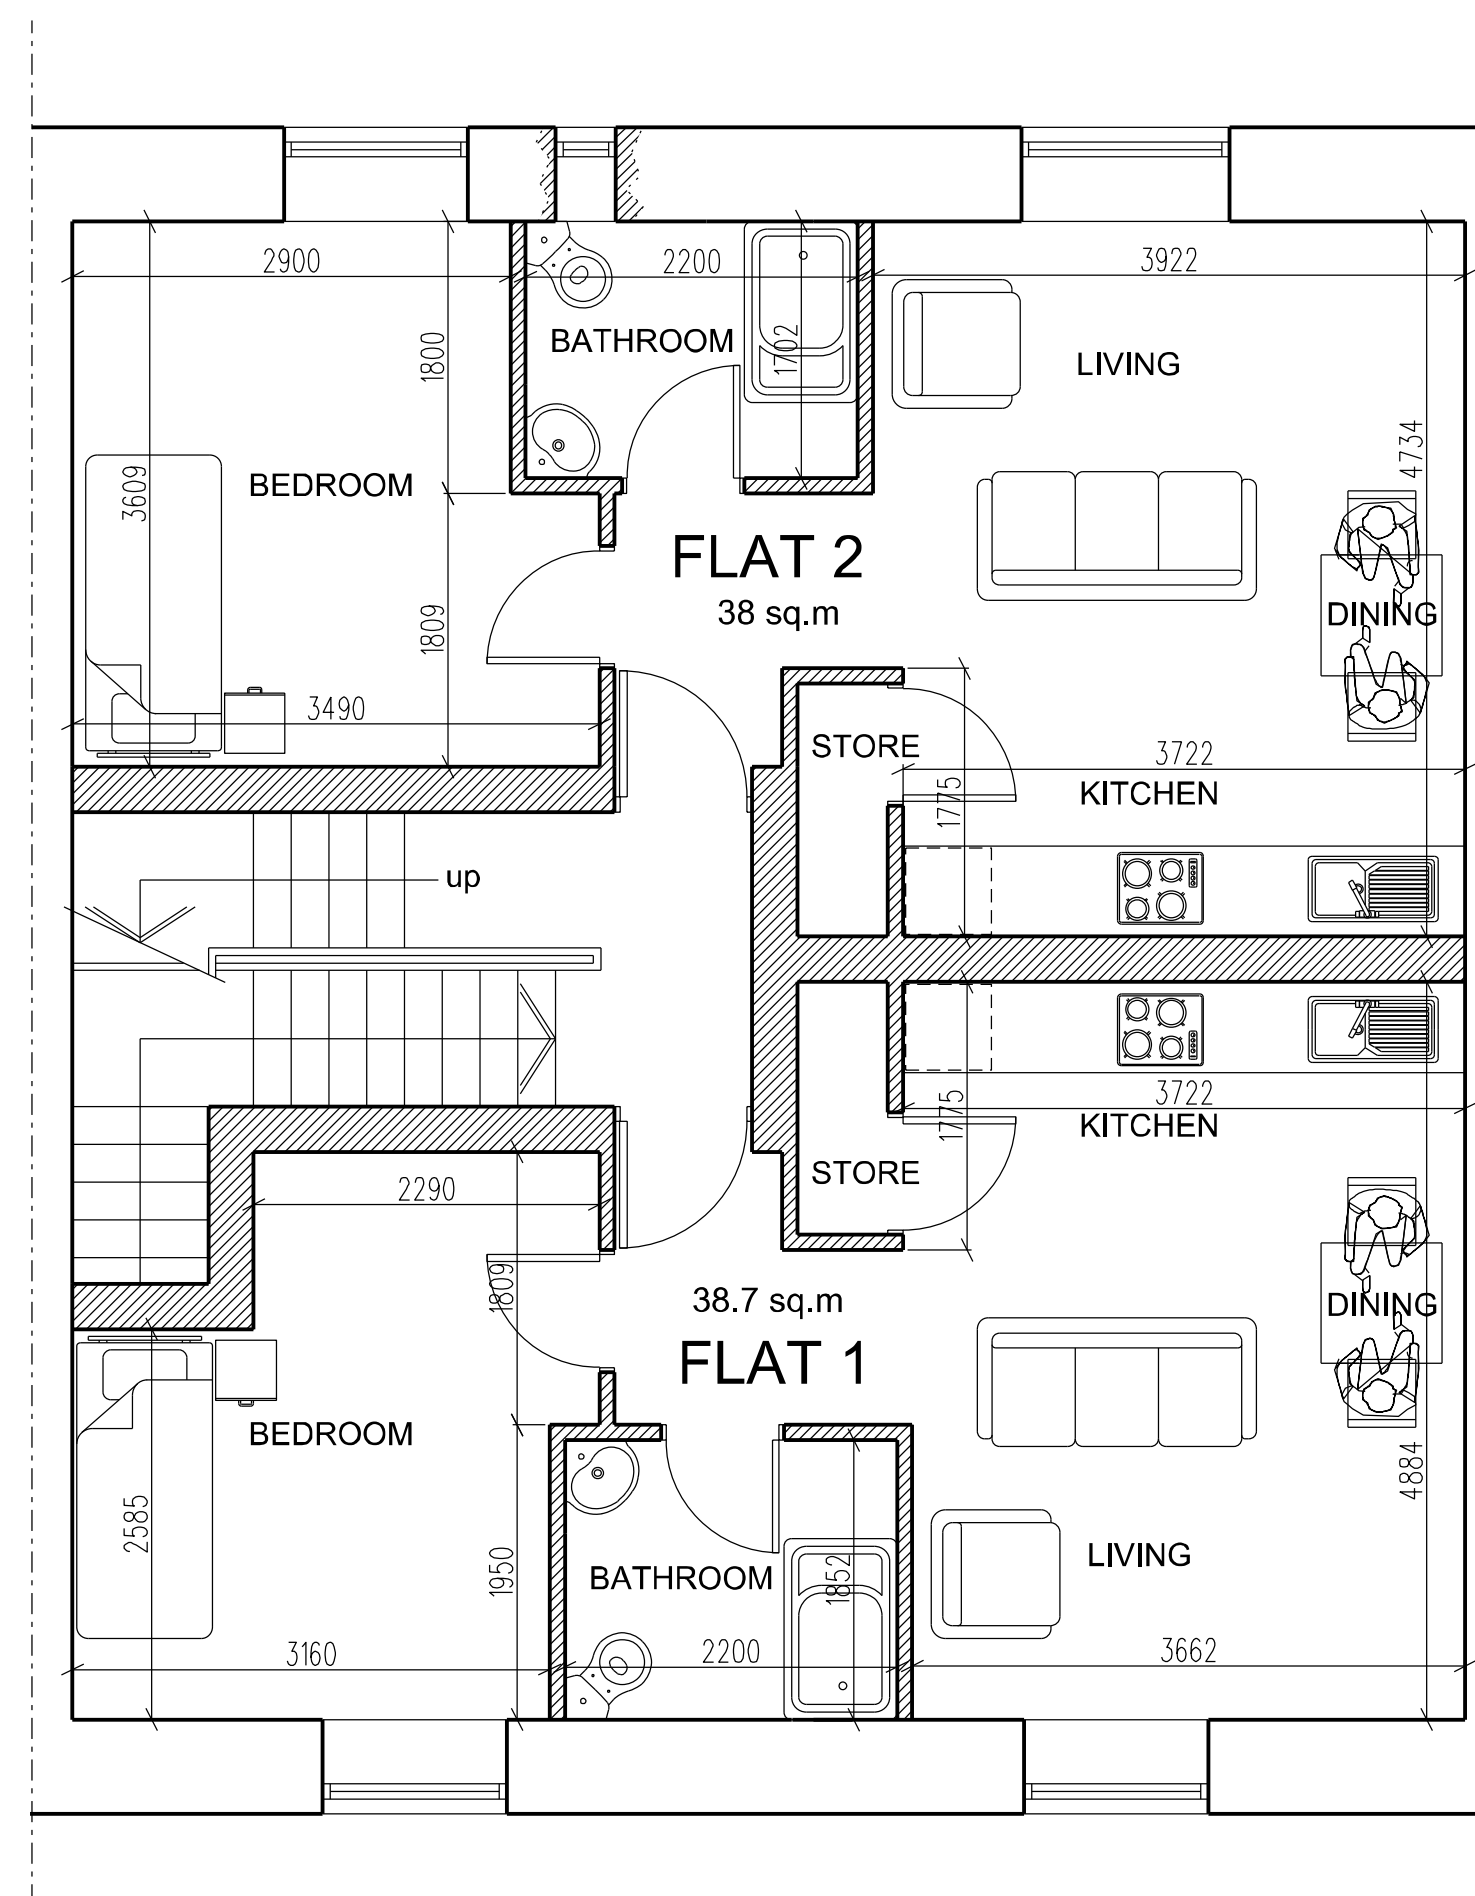
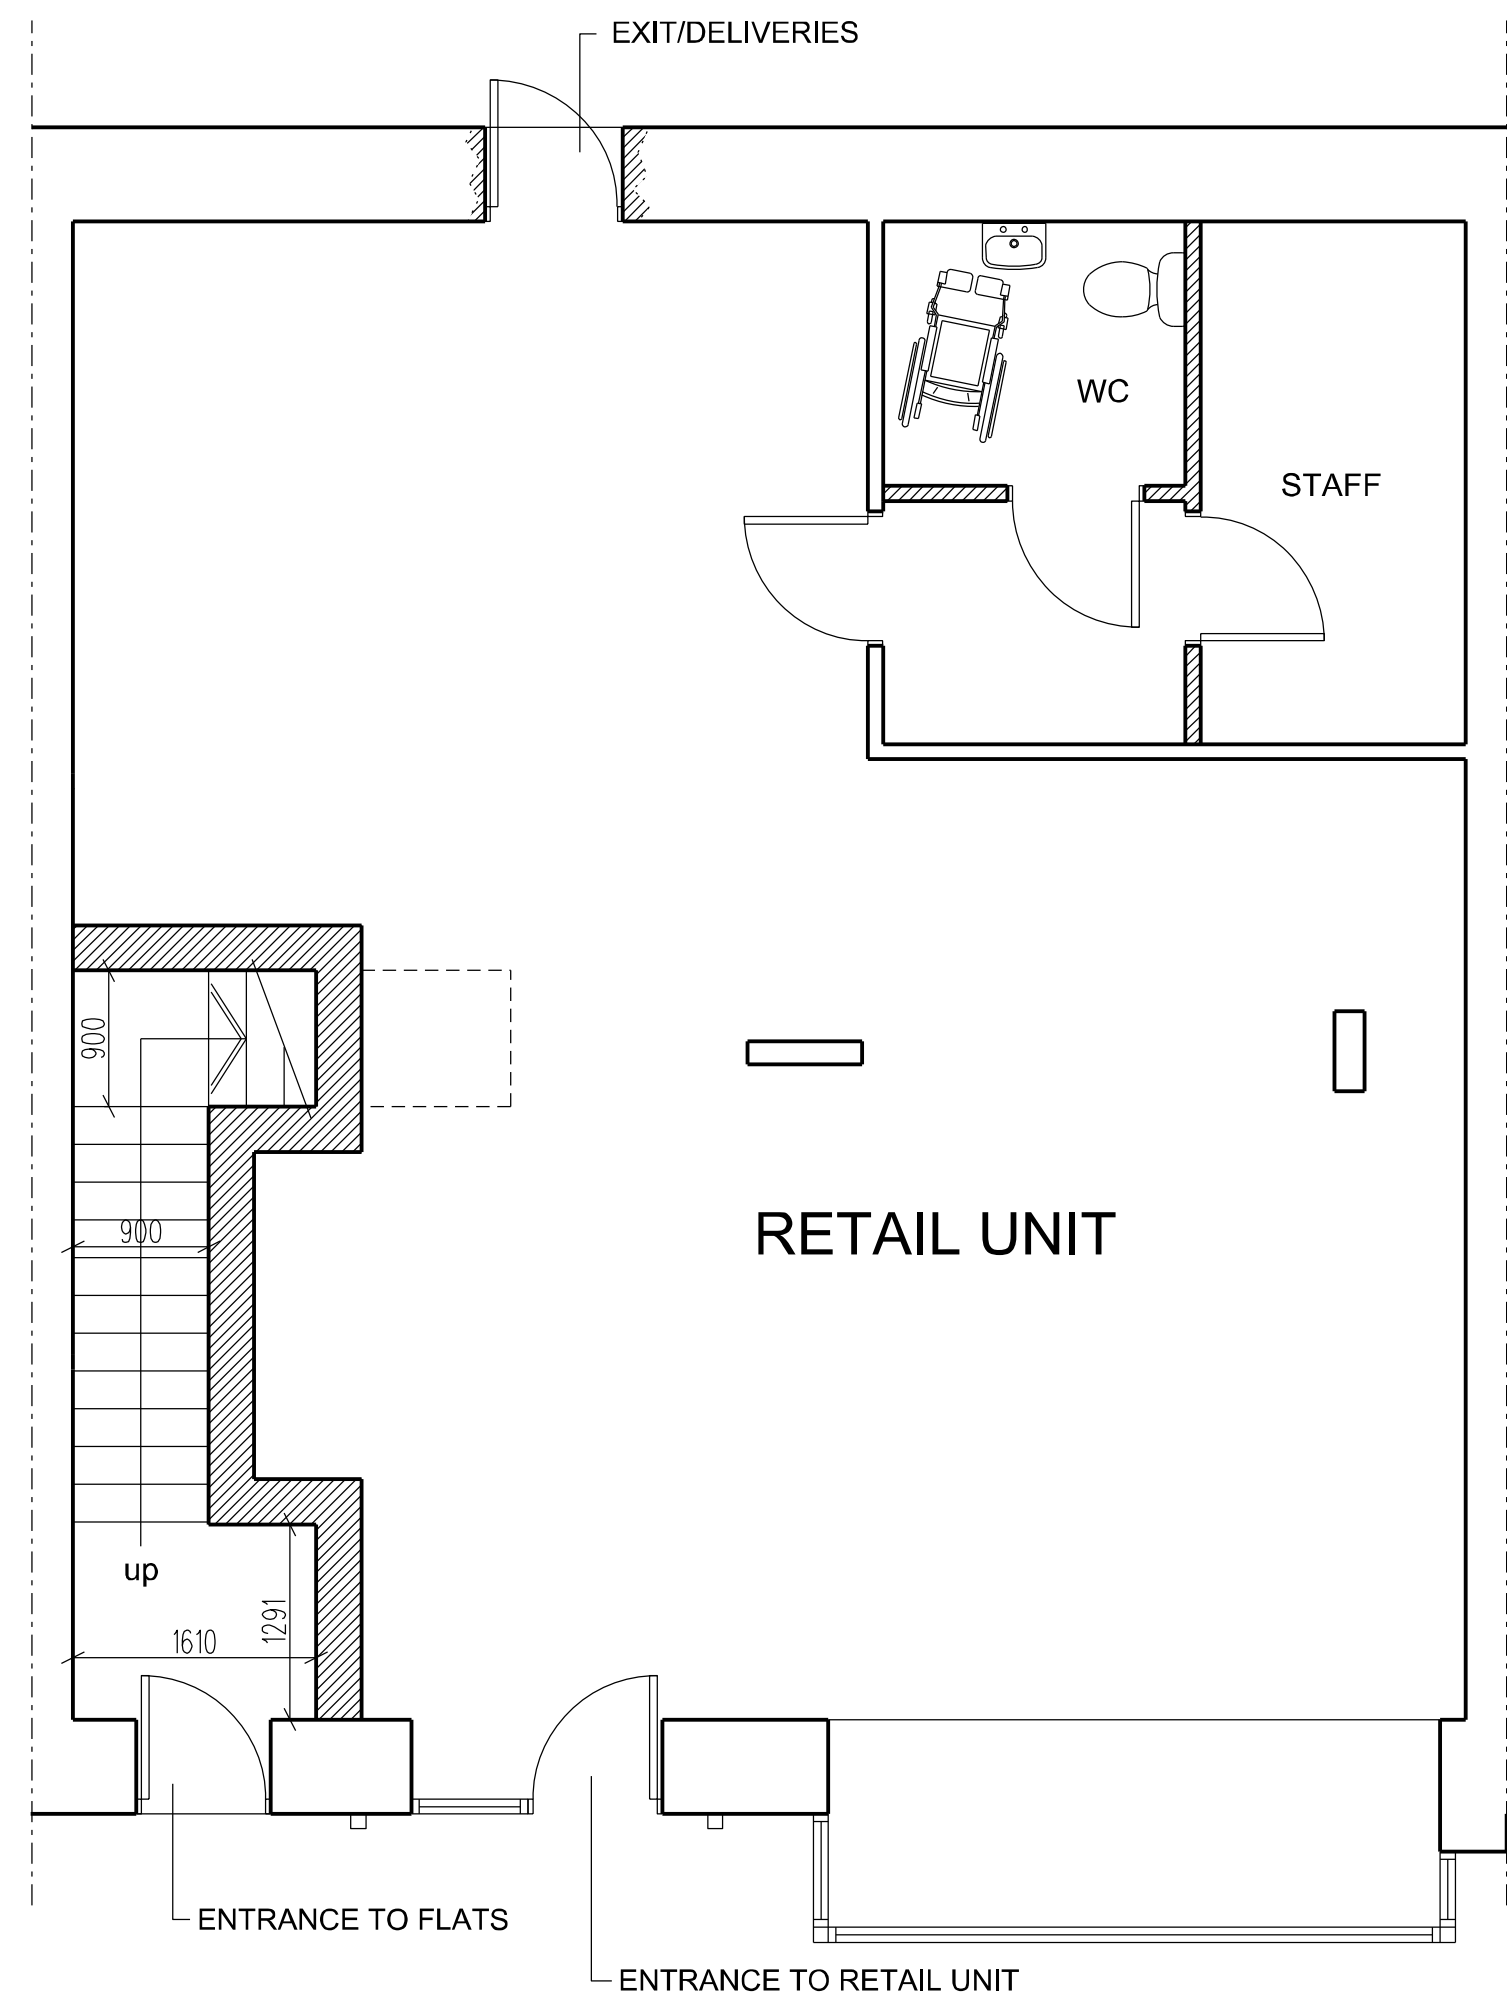


REVISION A

3 Westgate Dewsbury WF13 1JF PROPOSED PLANS

SCALE 1:50 @ A1 1:100@A3