




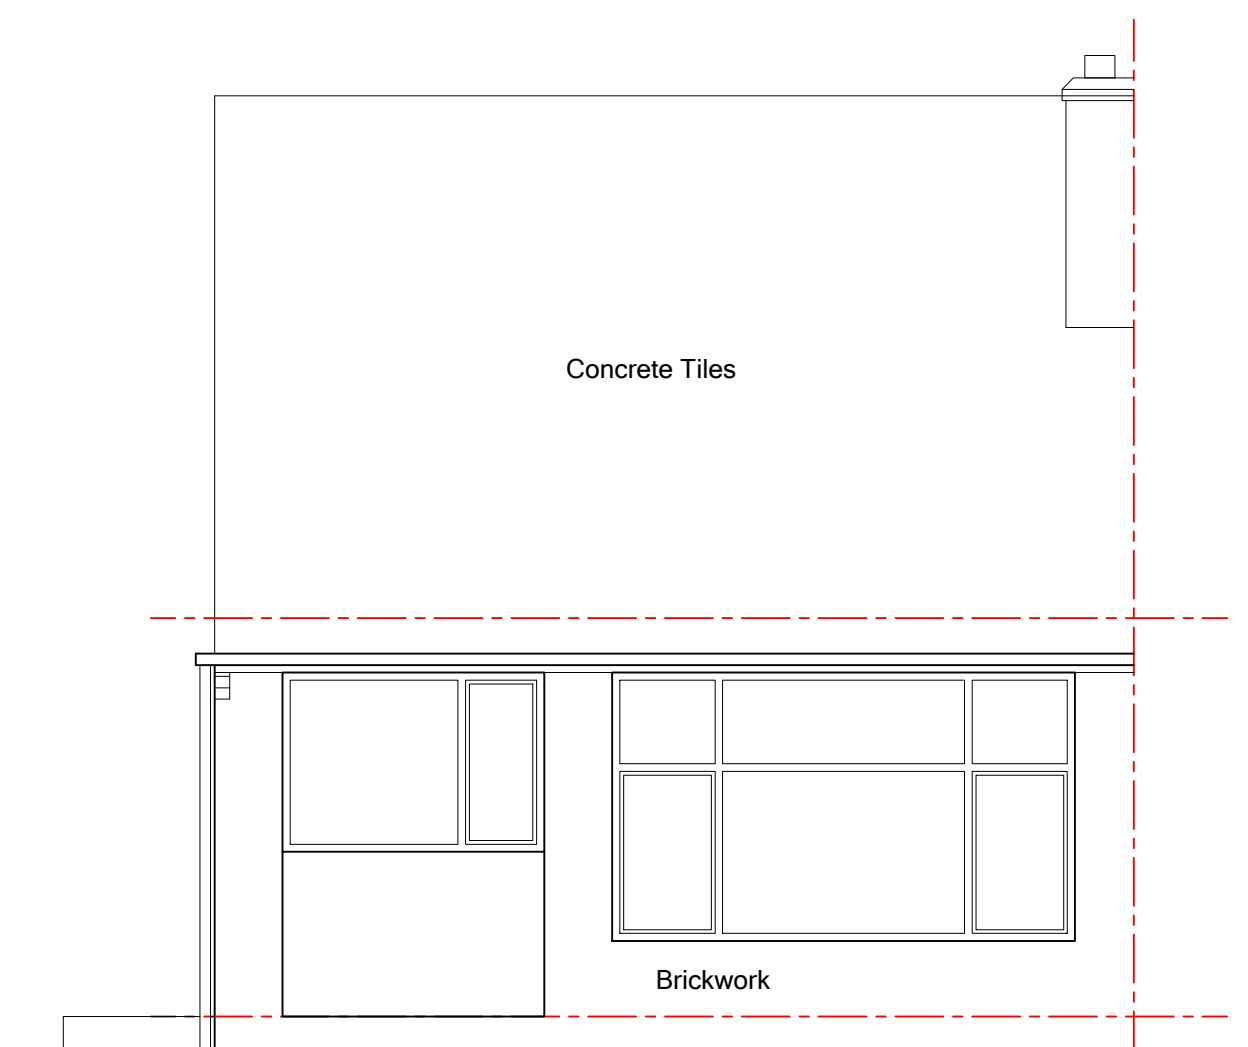


EXISTING FRONT ELEVATION 1:50

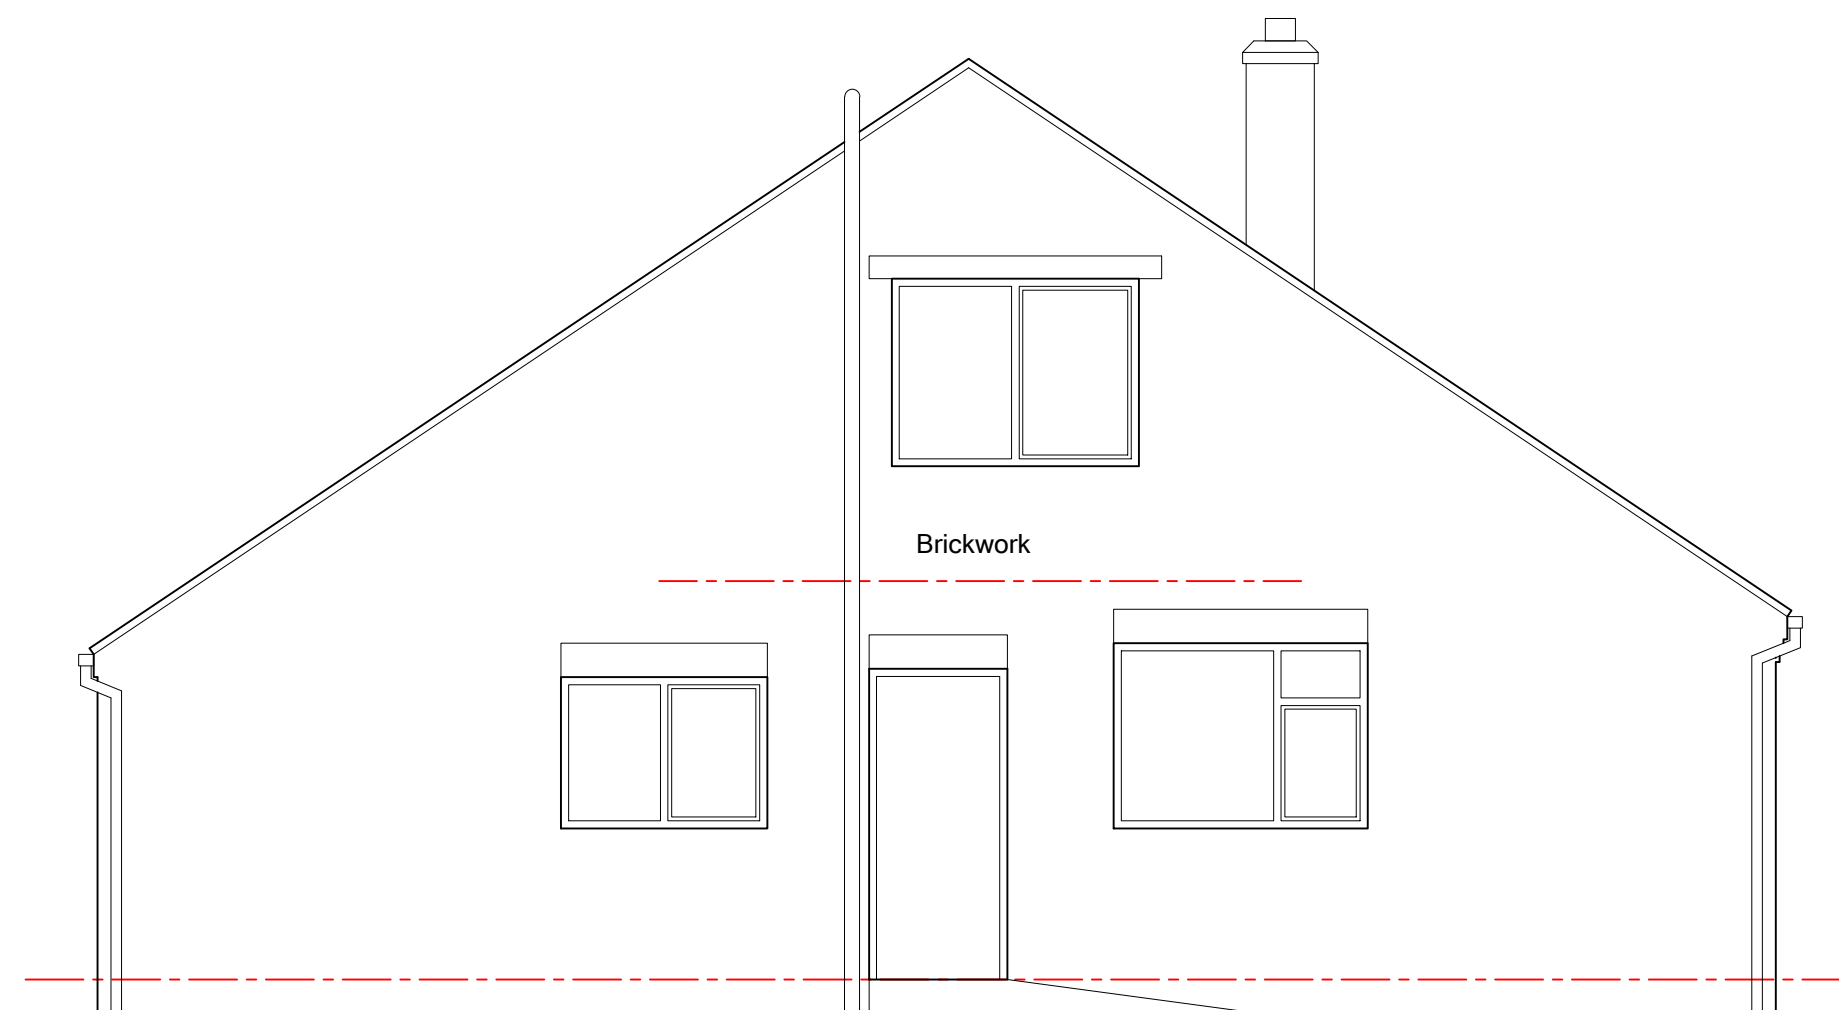



EXISTING SIDE ELEVATION 1:50

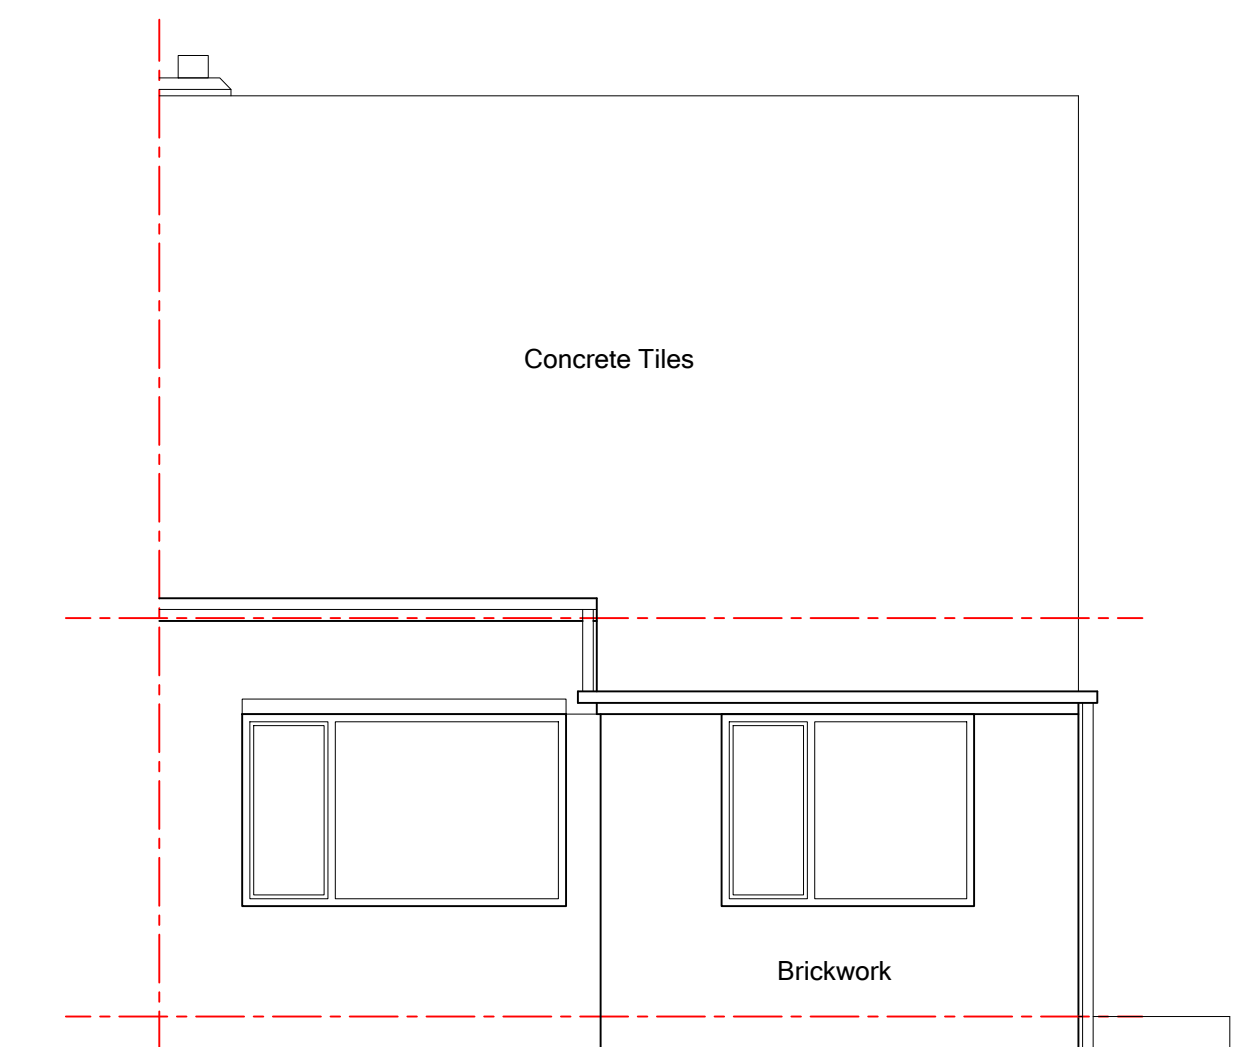

EXISTING REAR ELEVATION 1:50

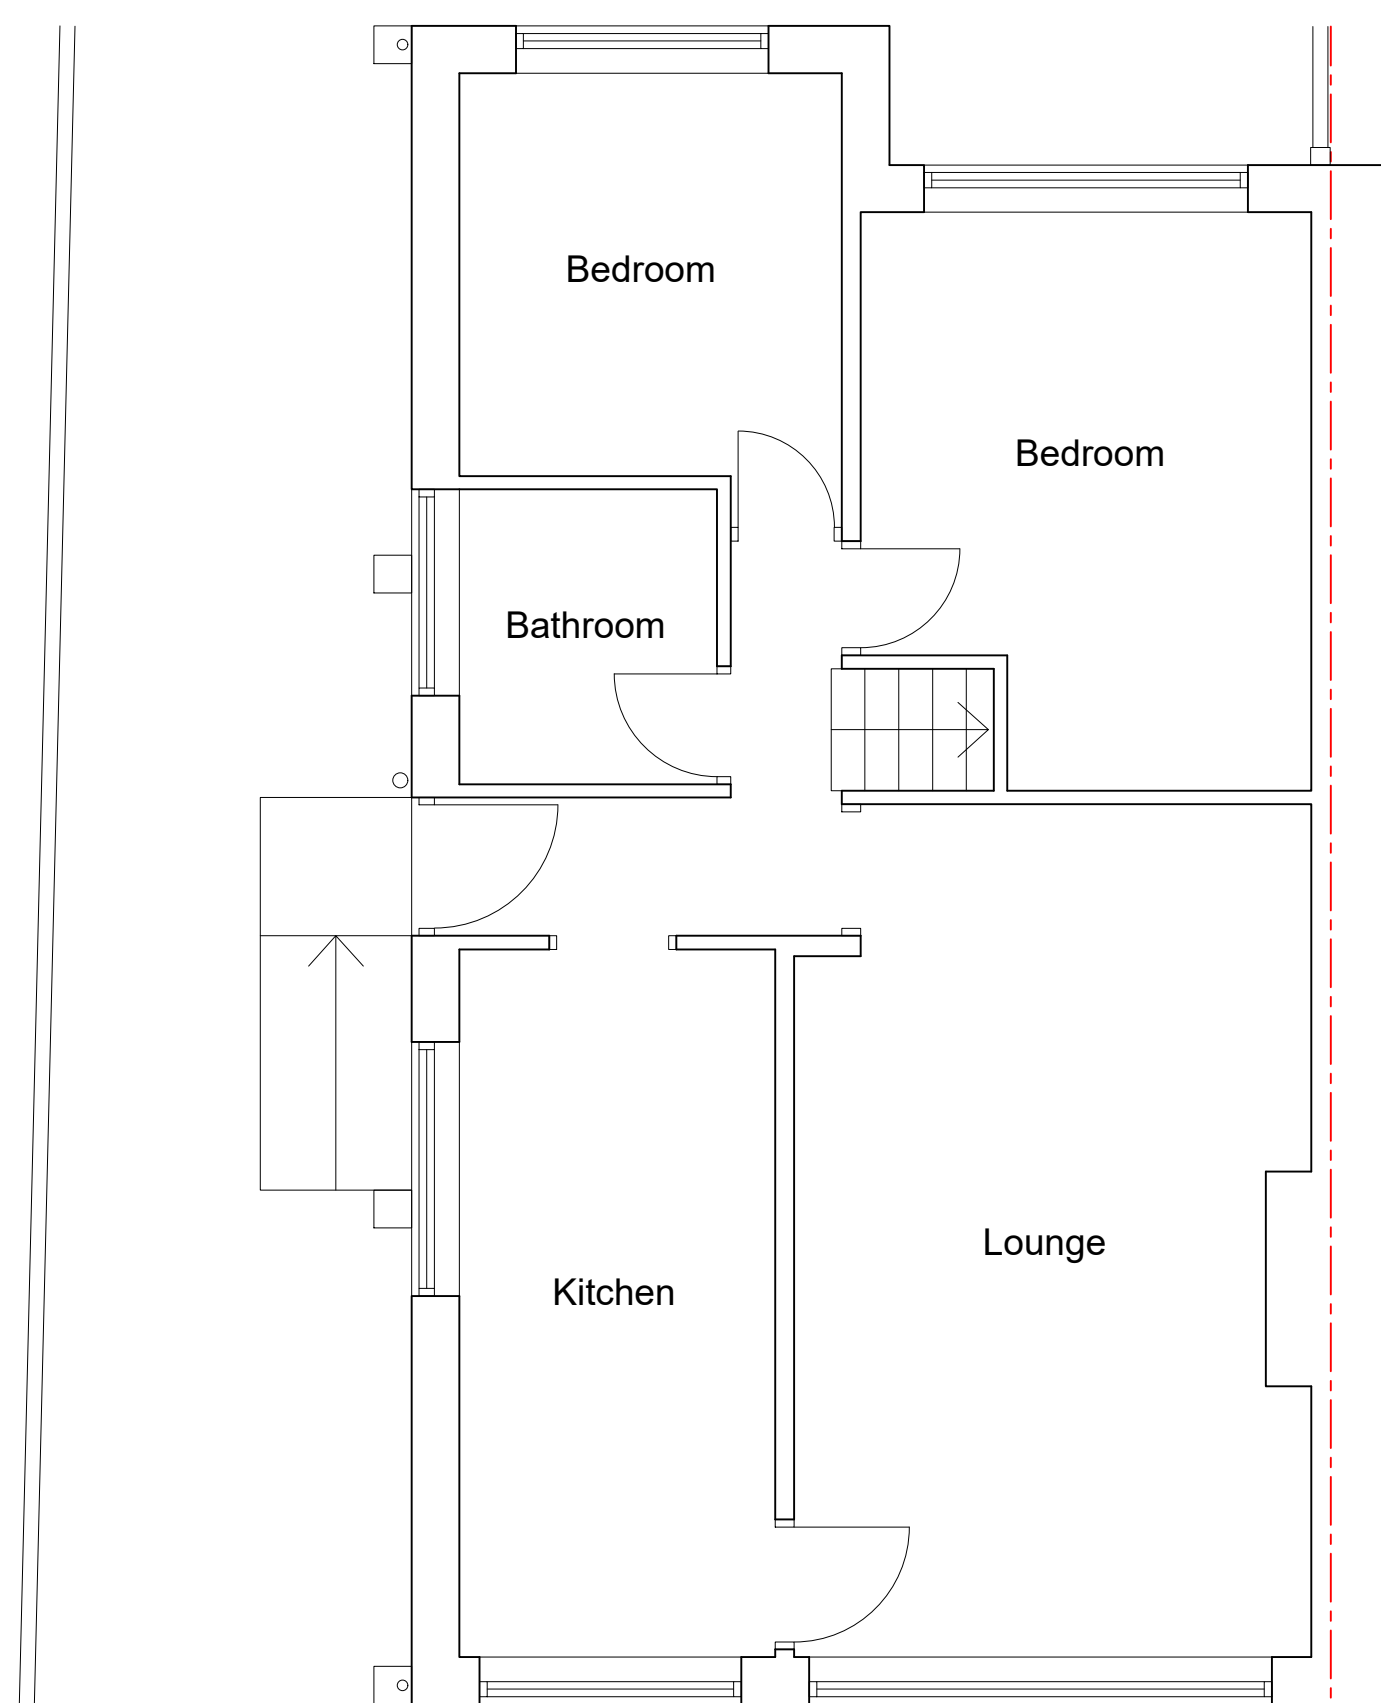

EXISTING GROUND FLOOR PLAN 1:50

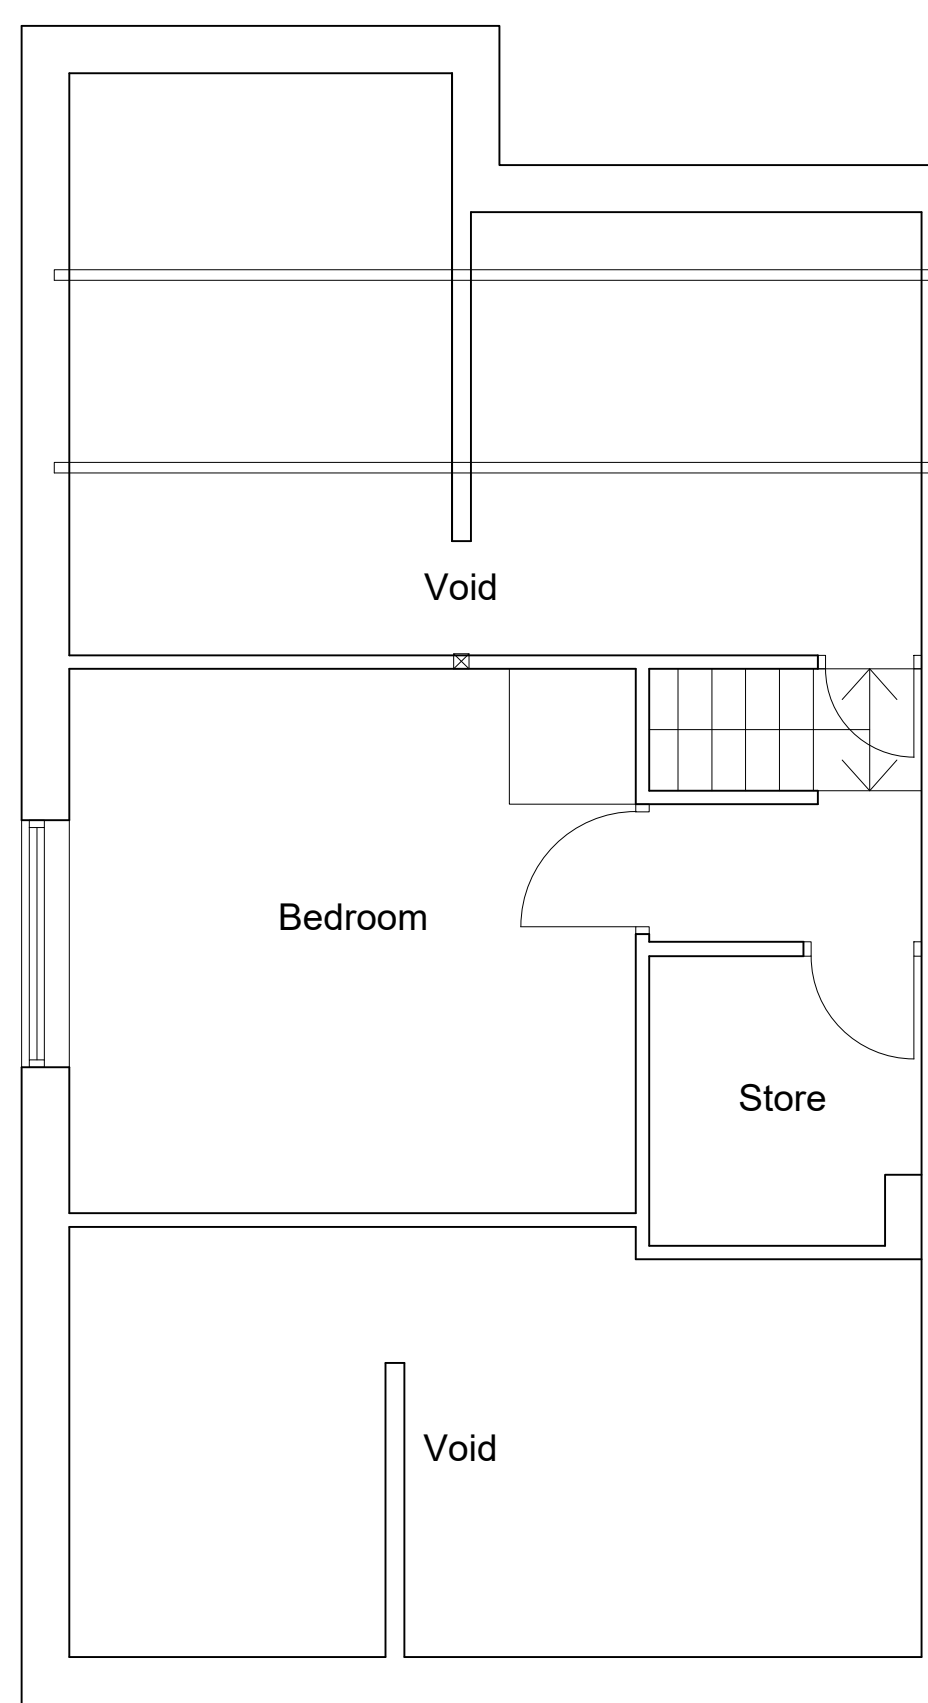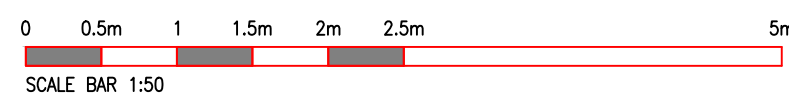

EXISTING FIRST FLOOR PLAN 1:50

REV :

CLIENT :  
**Ahmad Tahir**

ADDRESS :  
**139 Old Leeds Road  
Heckmondwyke  
WF16 9AQ**

PROJECT :  
**Existing Plans & Elevations.**

DATE :  
**Jan 2023**

ISSUE :  
PLANNING: ☒ B.REGULATIONS: ☐ GENERAL: ☐

DRAWING REF : 2014-23-001 REVISION: - SCALE: 1-50

Drawings are to scale indicated for planning purposes  
No scaling permitted for construction purposes  
Information on this drawing is copyright. All rights reserved.  
No part of this work may be reproduced or transmitted in  
any form by any means, either electronically, mechanically,  
by photocopying, recording or otherwise stored in any  
retrieval system of any nature, without the express consent  
of Langley Architectural.