


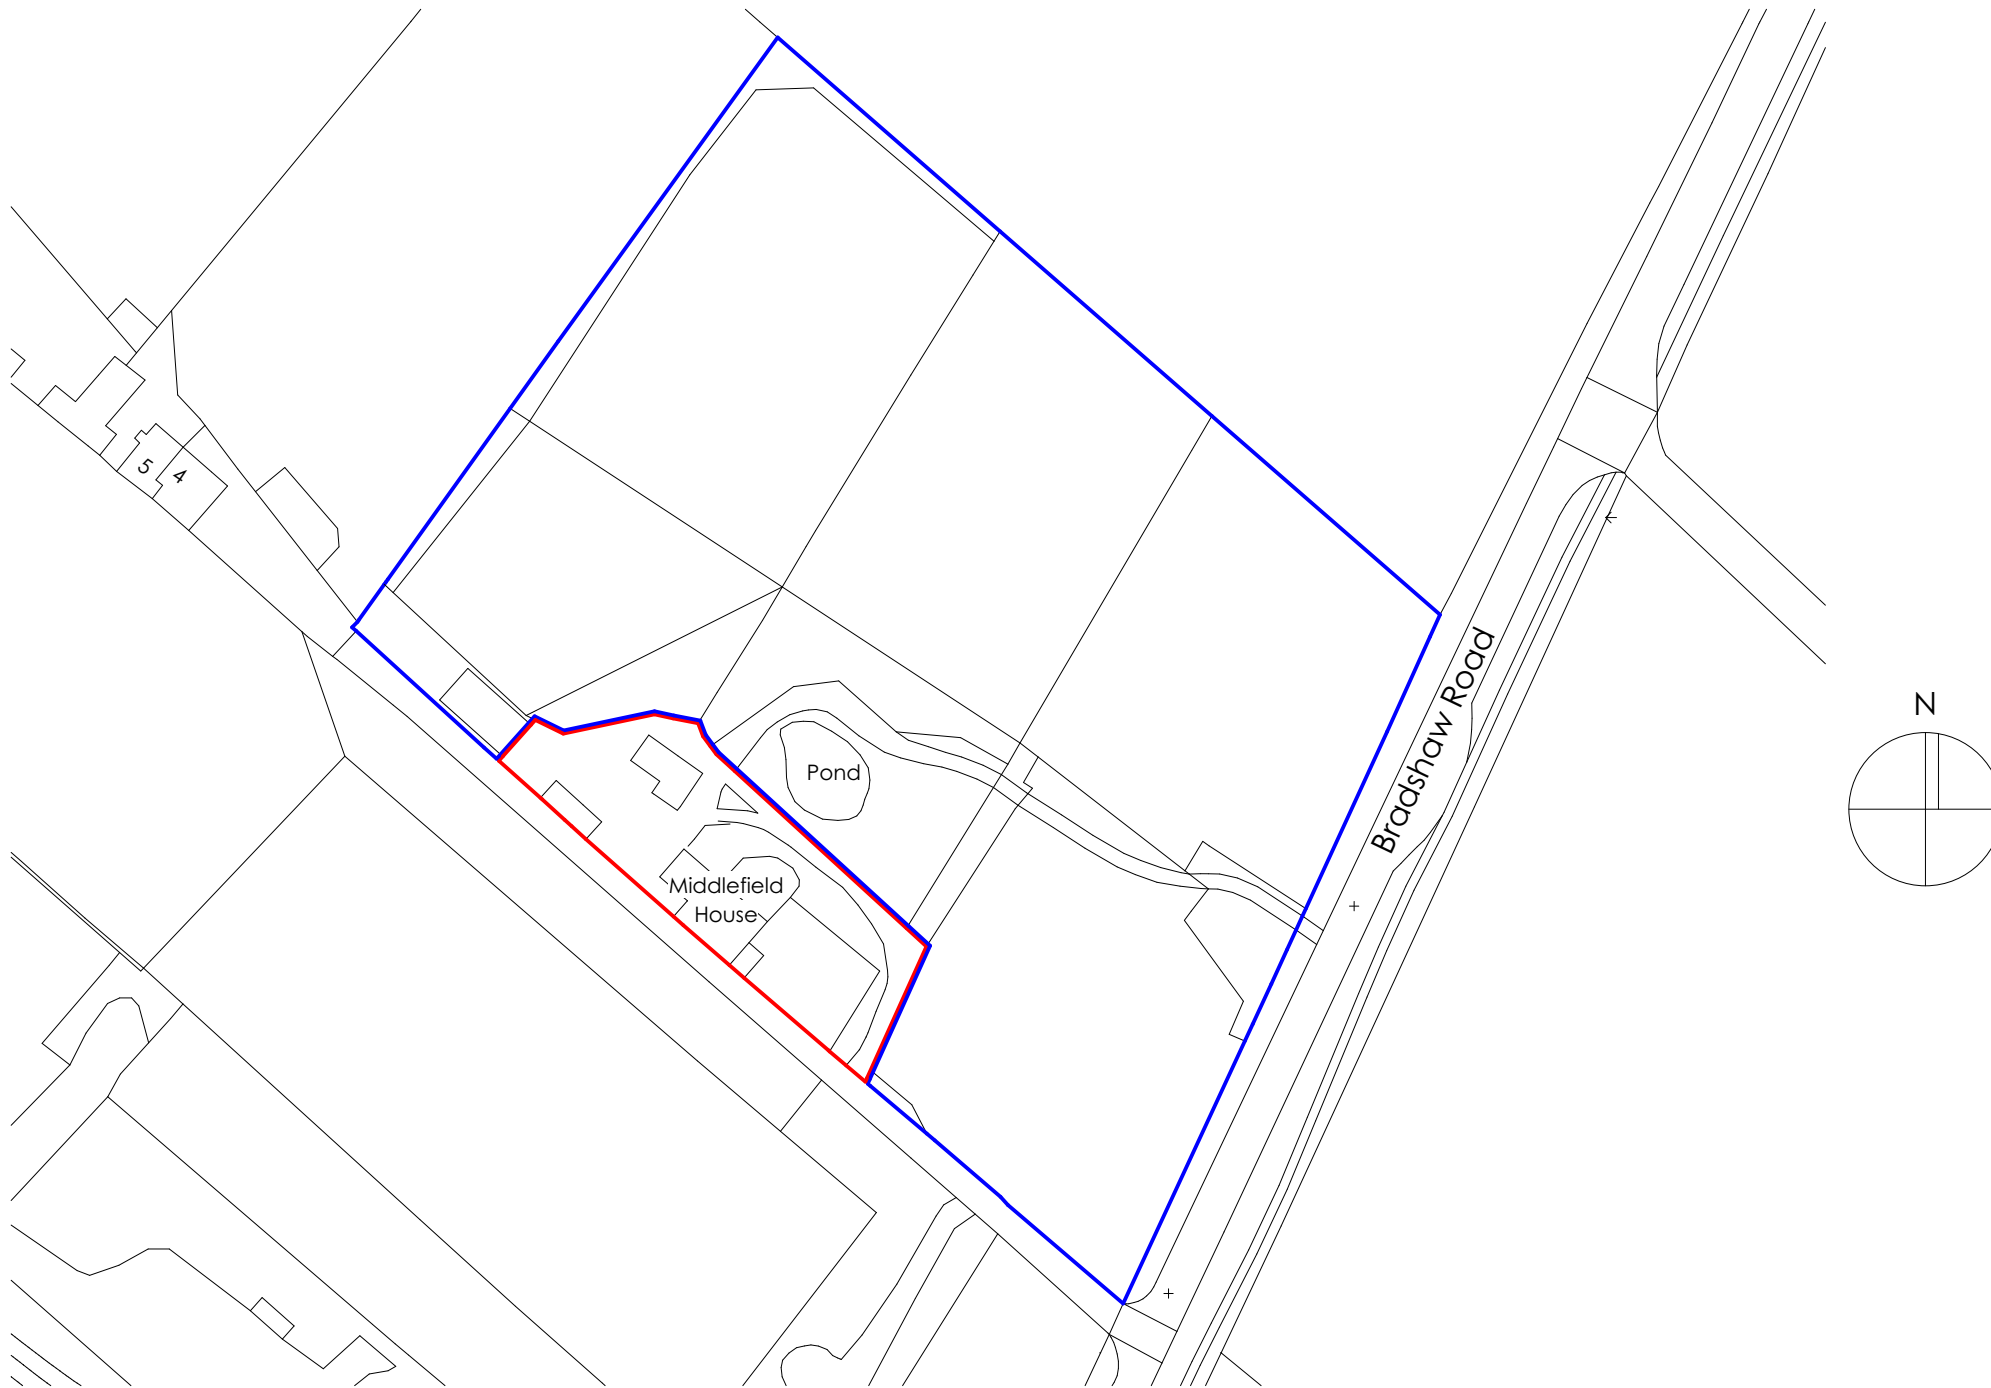

Site Location Plan  
1:1250

## General Notes

THIS DRAWING HAS BEEN PREPARED FROM ORDNANCE SURVEY INFORMATION AND IS FOR INFORMATION PURPOSES ONLY. DO NOT SCALE FROM DRAWING, USE FIGURED DIMENSIONS ONLY.  
ALL DIMENSIONS MUST BE CHECKED AND VERIFIED ON SITE PRIOR TO COMMENCEMENT OF WORK AND DESIGNER TO BE NOTIFIED OF ANY DISCREPANCIES.

| Revision | Description | Issued | Checked | Date |
|----------|-------------|--------|---------|------|
|----------|-------------|--------|---------|------|

|                                                                    |
|--------------------------------------------------------------------|
| <b>Client:</b><br>Mr & Mrs Berry                                   |
| <b>Project:</b><br>Middlefield House,<br>Bradshaw Road,<br>Honley. |
| <b>Drawing:</b><br>Site Location Plan                              |

Drawing Status:

## PLANNING

|             |             |           |
|-------------|-------------|-----------|
| Date:       | Scale @ A3: | Drawn by: |
| JAN 23      | 1:1250      | AB        |
| Project No: | Drawing No: | Revision: |
| 174         | (0-) 02     |           |