




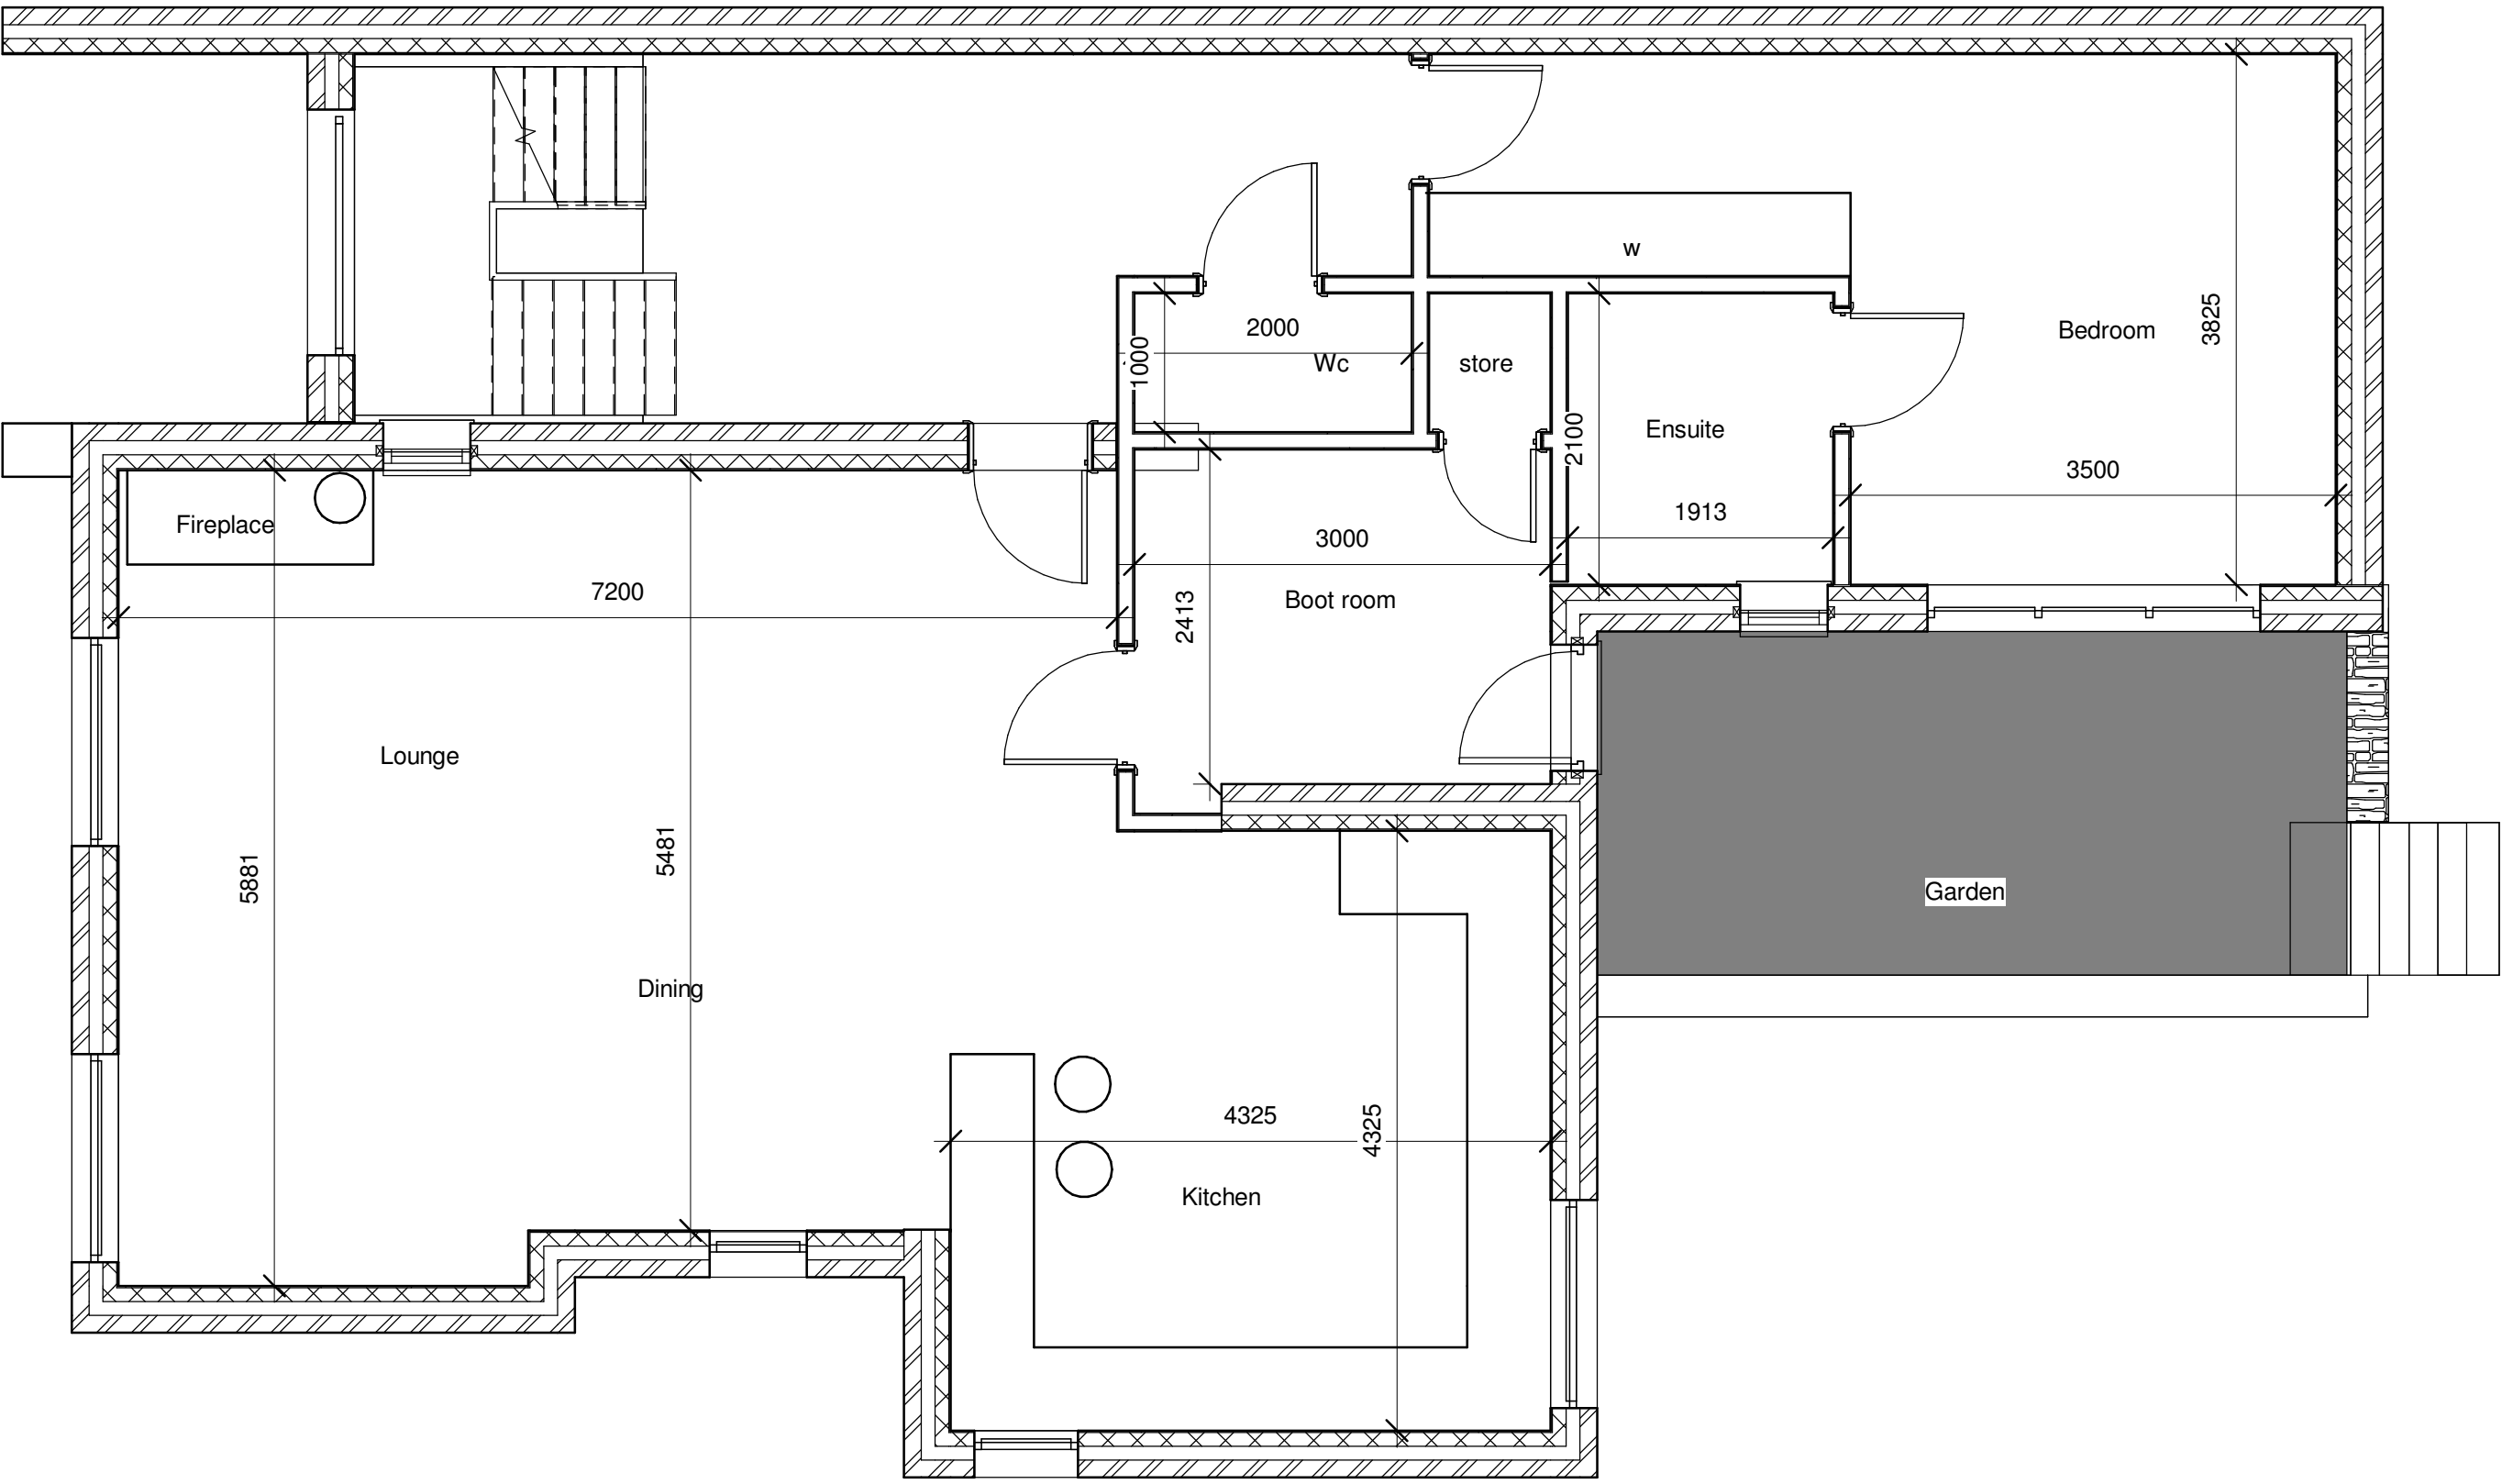

First floor

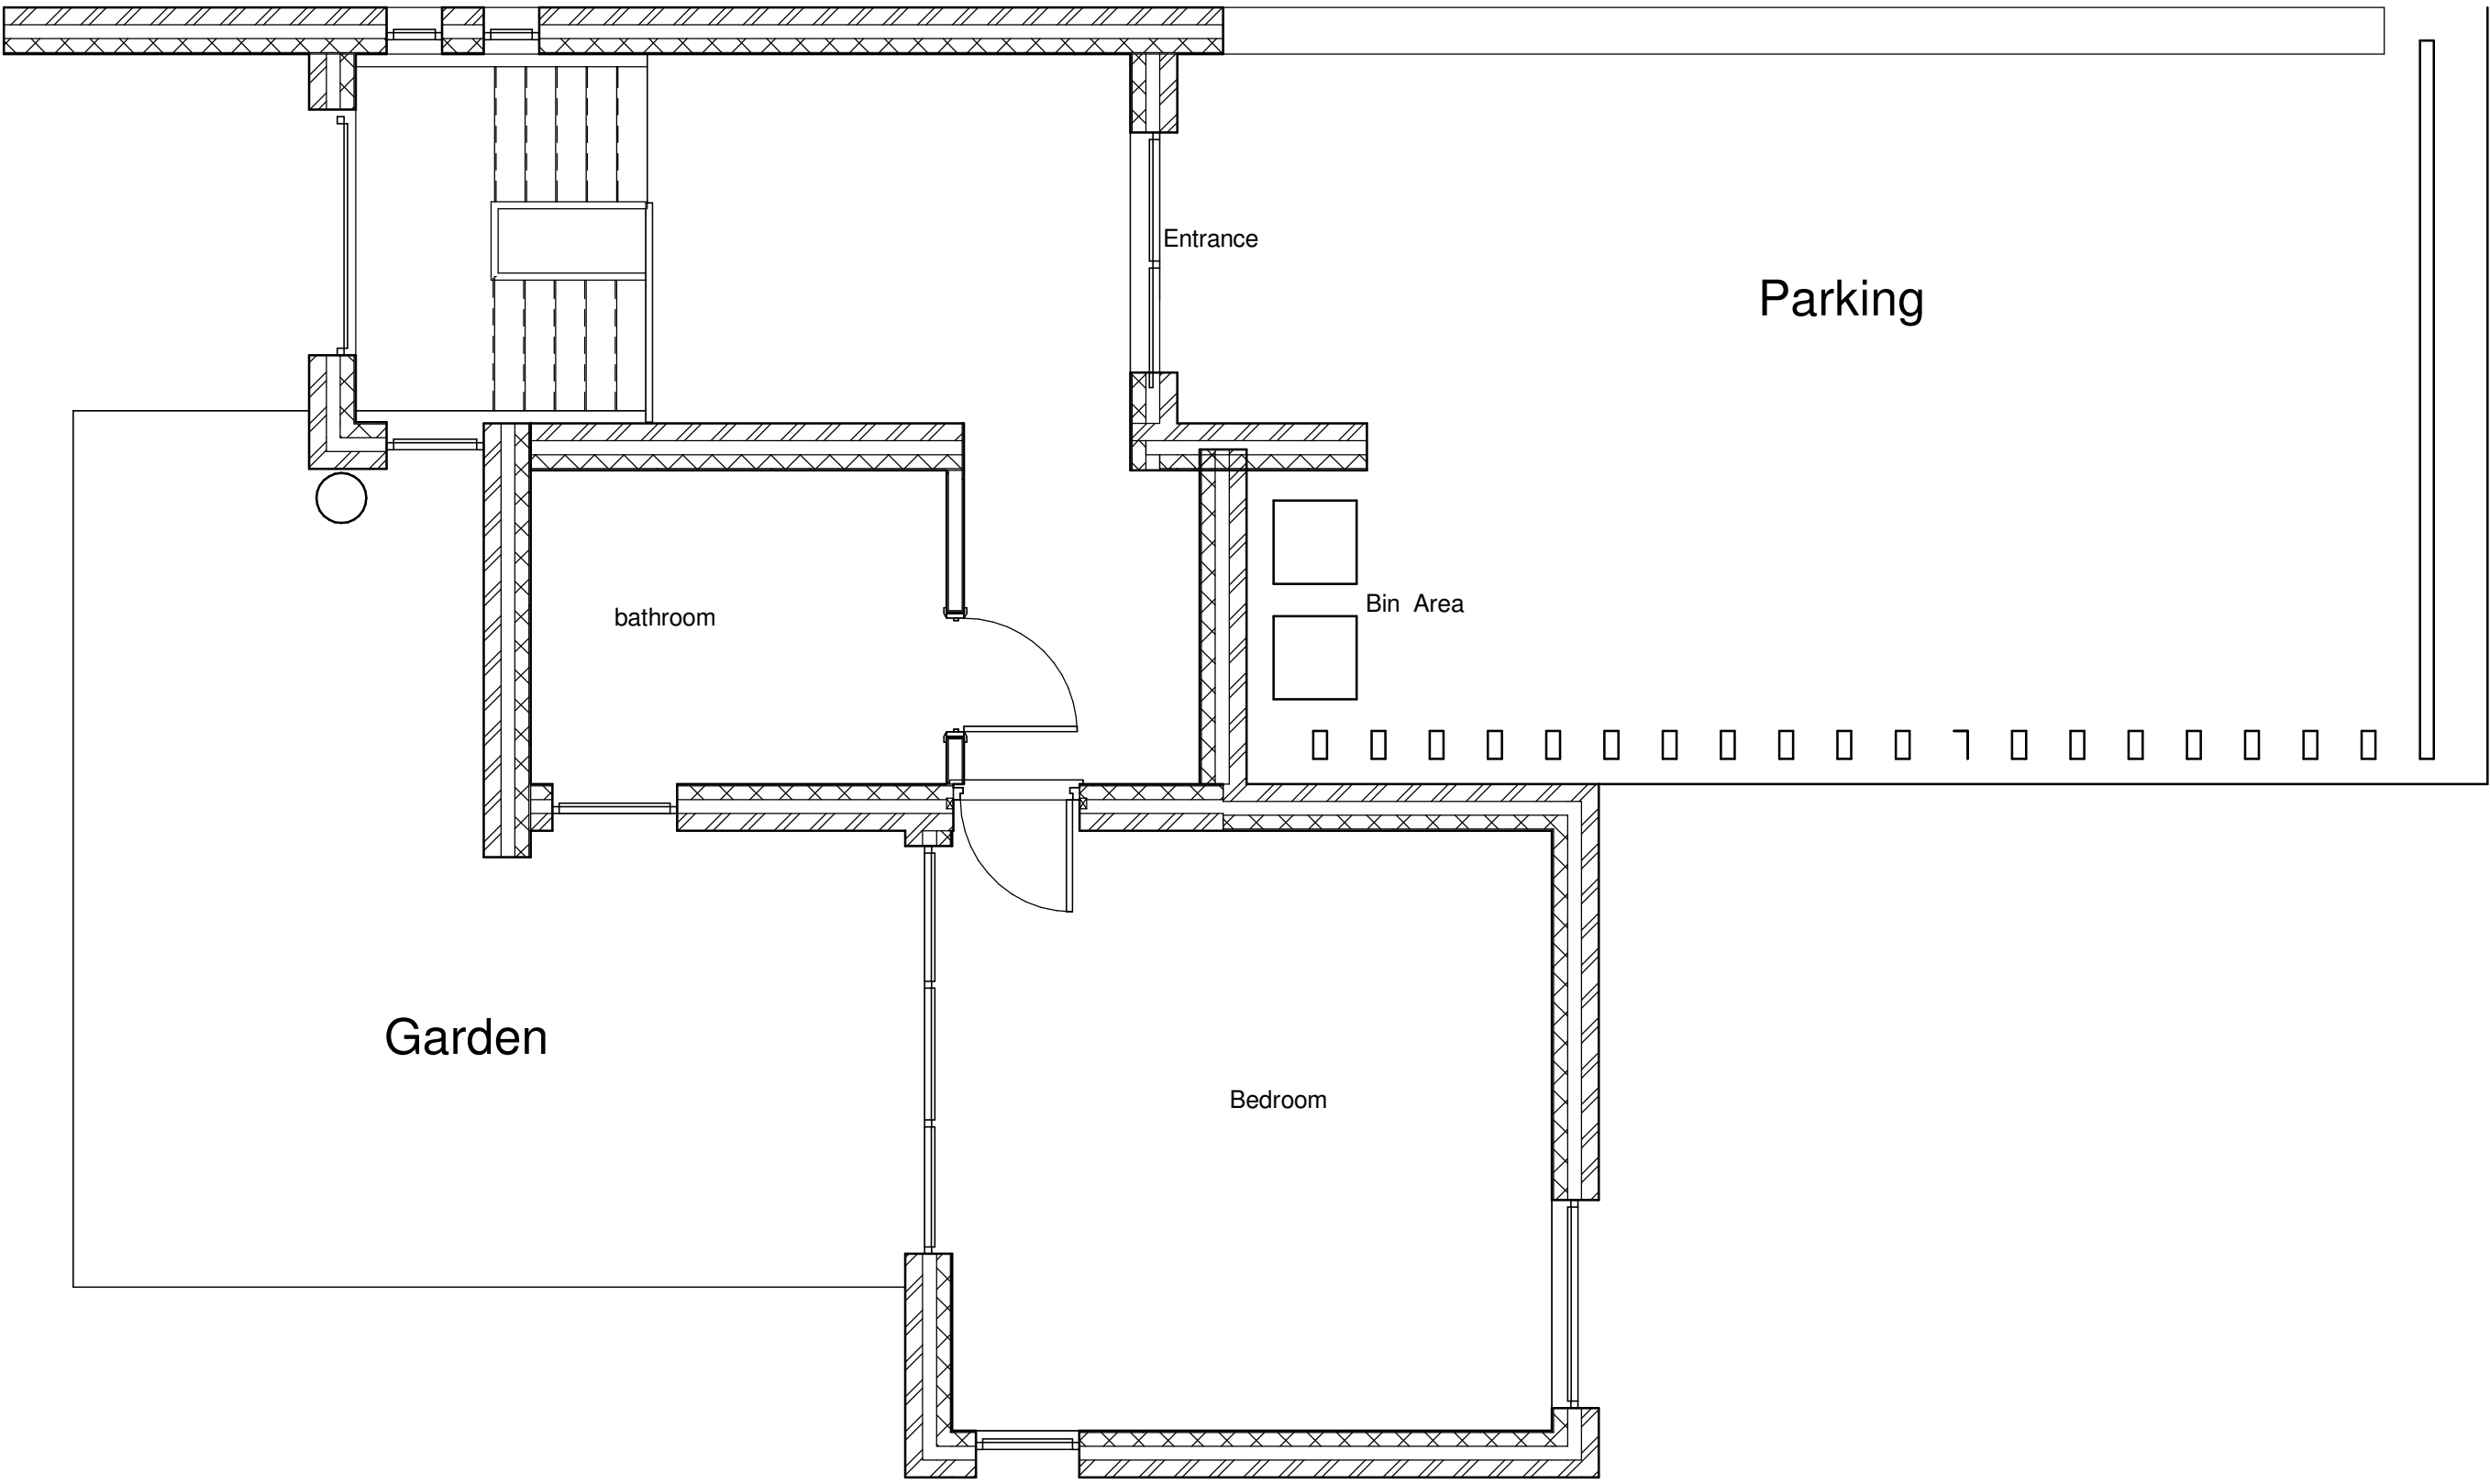

Upper ground floor

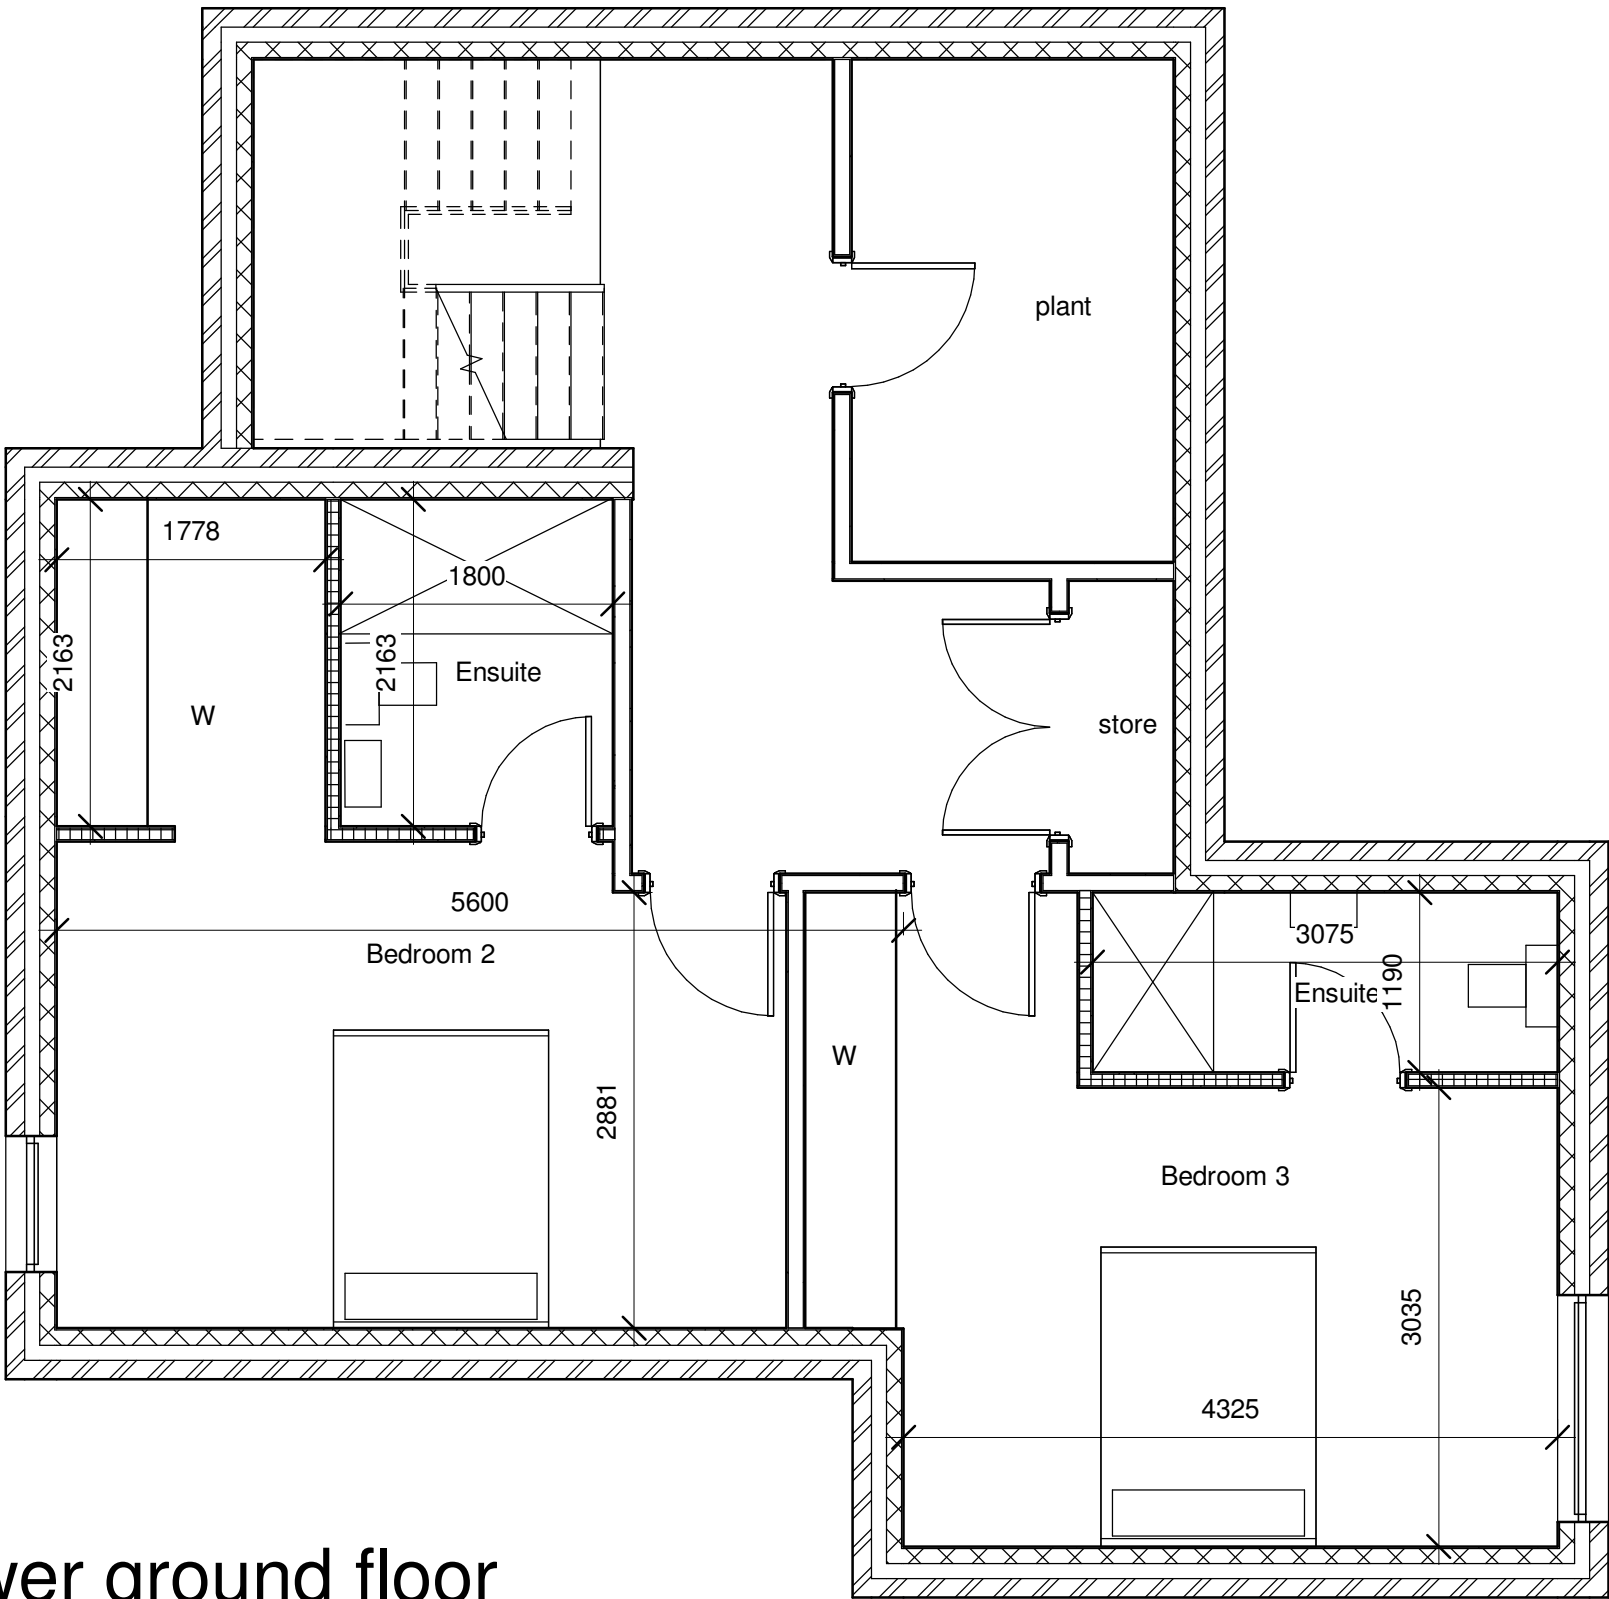

Lower ground floor

REV A 12/06/23 Bin area shown



Neil Bowen Architects Ltd
Unit 2 The Office Campus,
Paragon Business Park,
Red Hall Court,
Wakefield
WF1 2UY
Tel: 01924 380873
Fax: 01924 386276
neil@neilbowenarchitects.co.uk

Client Name : Mr Bowers

Project : Proposed 2 dwellings

Drawing Title

Plot 1 plans

Project number 2342

Date 04/06/21

2342-2A

Scale 1:50

Note to CONTRACTOR
Check all dimensions prior to
commencing works or ordering
any materials

Note to CLIENT
It is your responsibility to check
with the Statutory Authorities
where all the services, particularly
those outside the property
are located, and to advise the
Contractor accordingly, prior to
accepting his quotation for the works
Note, this may have both cost and
safety issues