
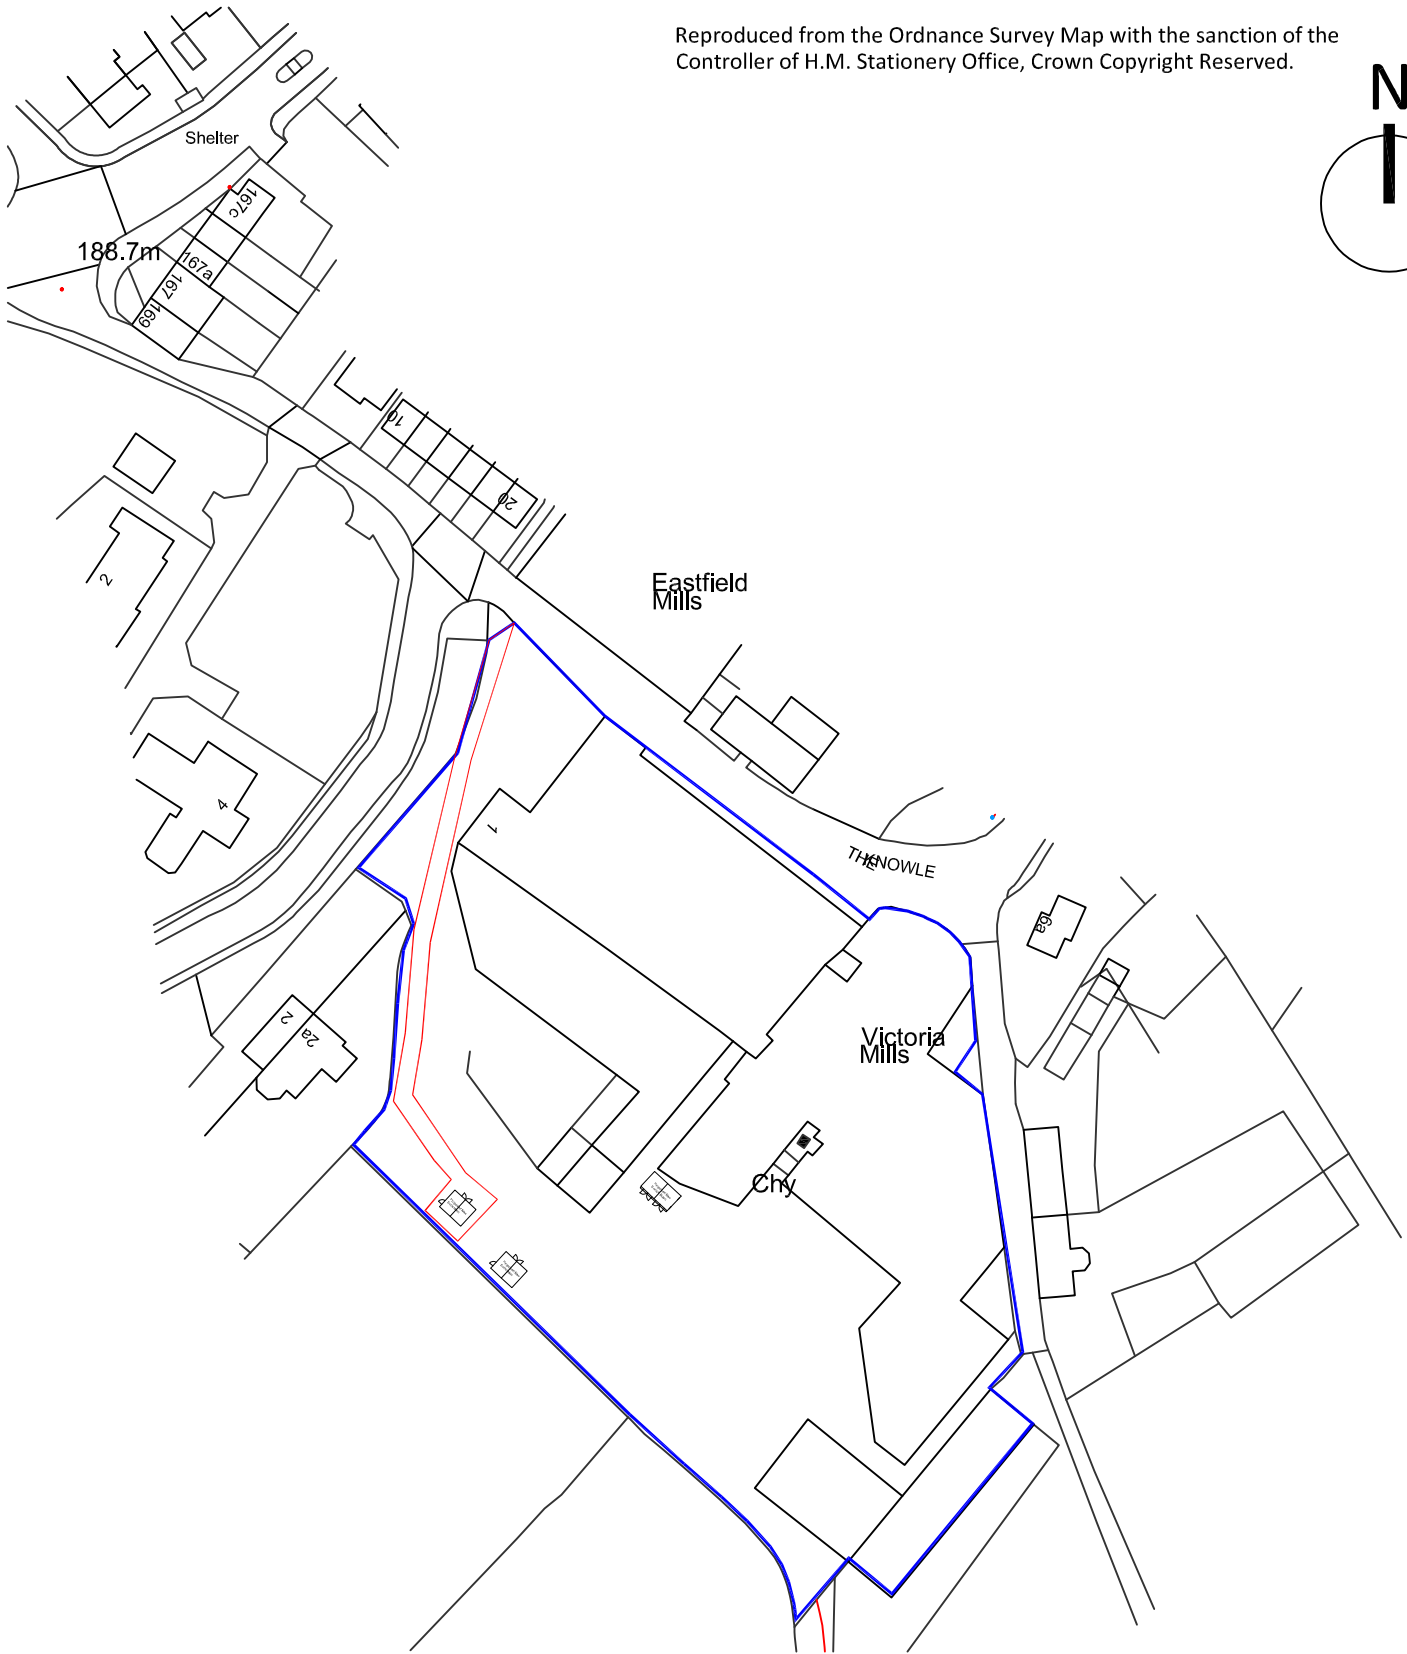


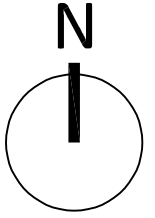

MARTIN WALSH ARCHITECTURAL

Firth Buildings, 99 - 103 Leeds Rd, Dewsbury, WF12 7BU
e: info@martinwalsh.co.uk t: 01924 464342 w: www.martinwalsh.co.uk

Project Proposed 2 Substation & Switch Board Shepley Spring Ltd. The Knowle, Shepley, Huddersfield HD8 8EA	MWA project		Scale	Original Paper Size		Orientation		Drawn	
	6531		1:1250	@A4		Portrait		IM	
Client Shepley Spring	File Identifier		Project						
	SSSU - MWA - XX - XX - DR - A - 0008		Originator	Volume	Level	Type	Role	Number	Revision
									P1