
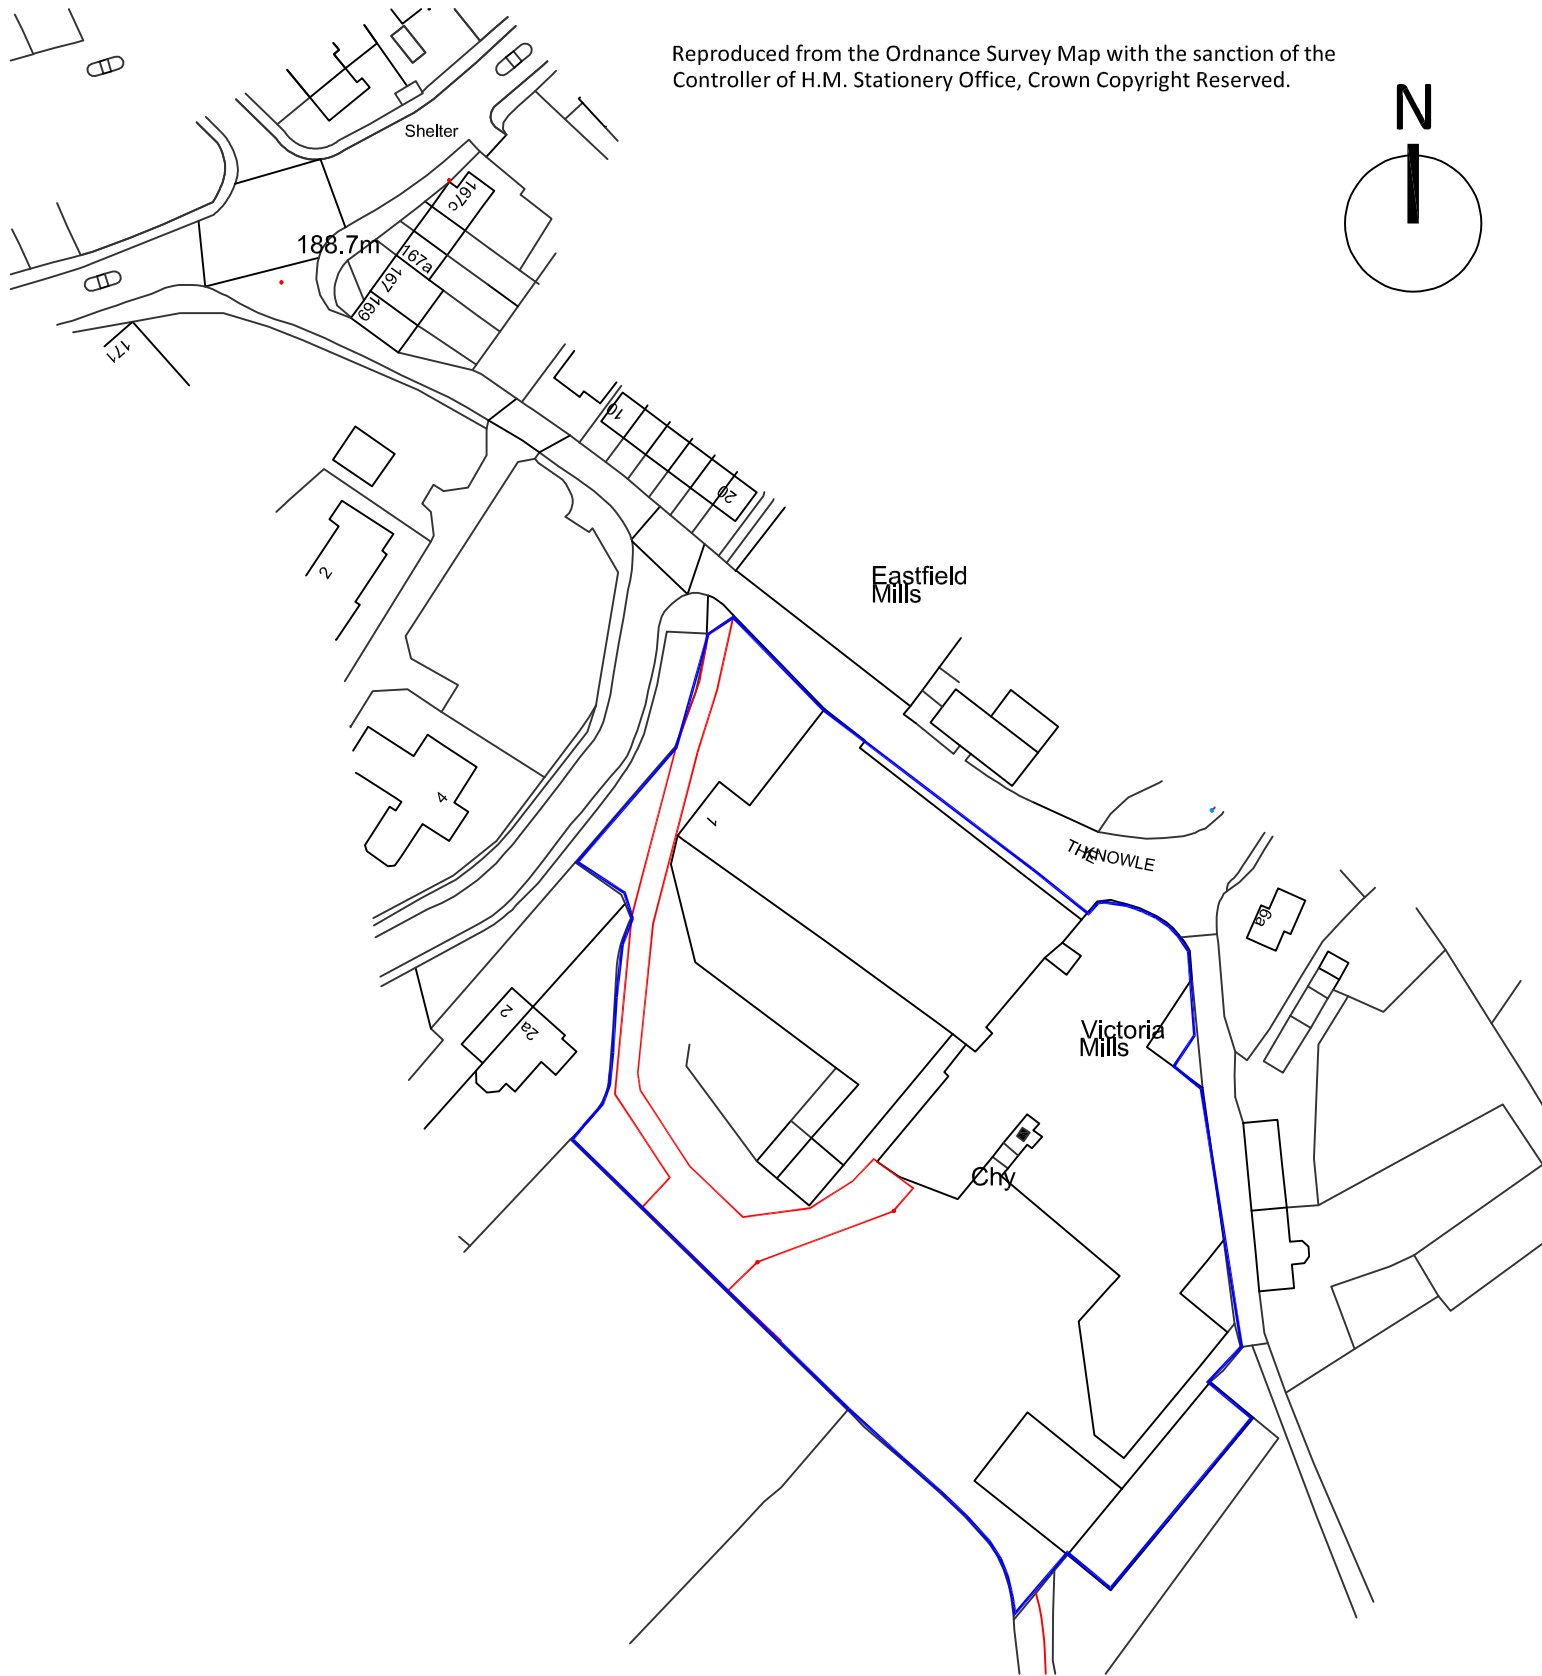


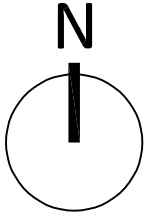

MARTIN WALSH

ARCHITECTURAL

Firth Buildings, 99 - 103 Leeds Rd, Dewsbury, WF12 7BU
e: info@martinwalsh.co.uk

t: 01924 464342
w: www.martinwalsh.co.uk

Project
Proposed 2 Substations & Switch Board
Shepley Spring Ltd. The Knowle, Shepley, Huddersfield HD8 8EA

Client
Shepley Spring

P1	First Issue			IM	MR	01.02.23
Rev	Description			Drawn	Checked	Date
Document Status : Purpose of Issue: S2 FOR PLANNING						
Title Location Plan						
MWA project	Scale	Original Paper Size		Orientation	Drawn	
6531	1:1250	@A4		Portrait	IM	
File Identifier						
Project	Originator	Volume	Level	Type	Role	Number
SSSU - MWA - XX - XX - DR - A - 0001						P1