


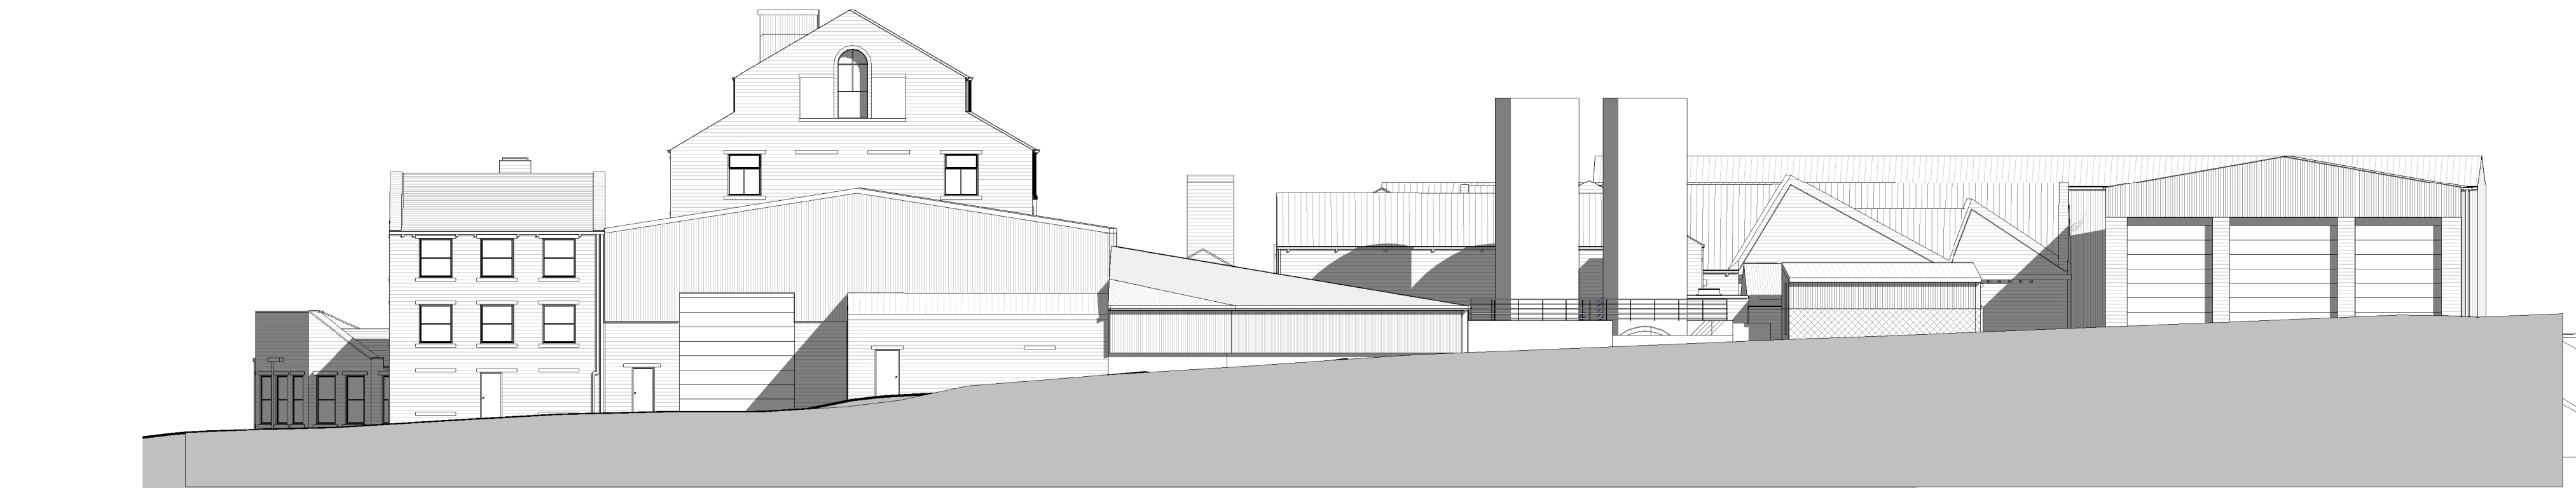


Existing South West
1 : 200



Existing North East
1 : 200



Existing North West
1 : 200

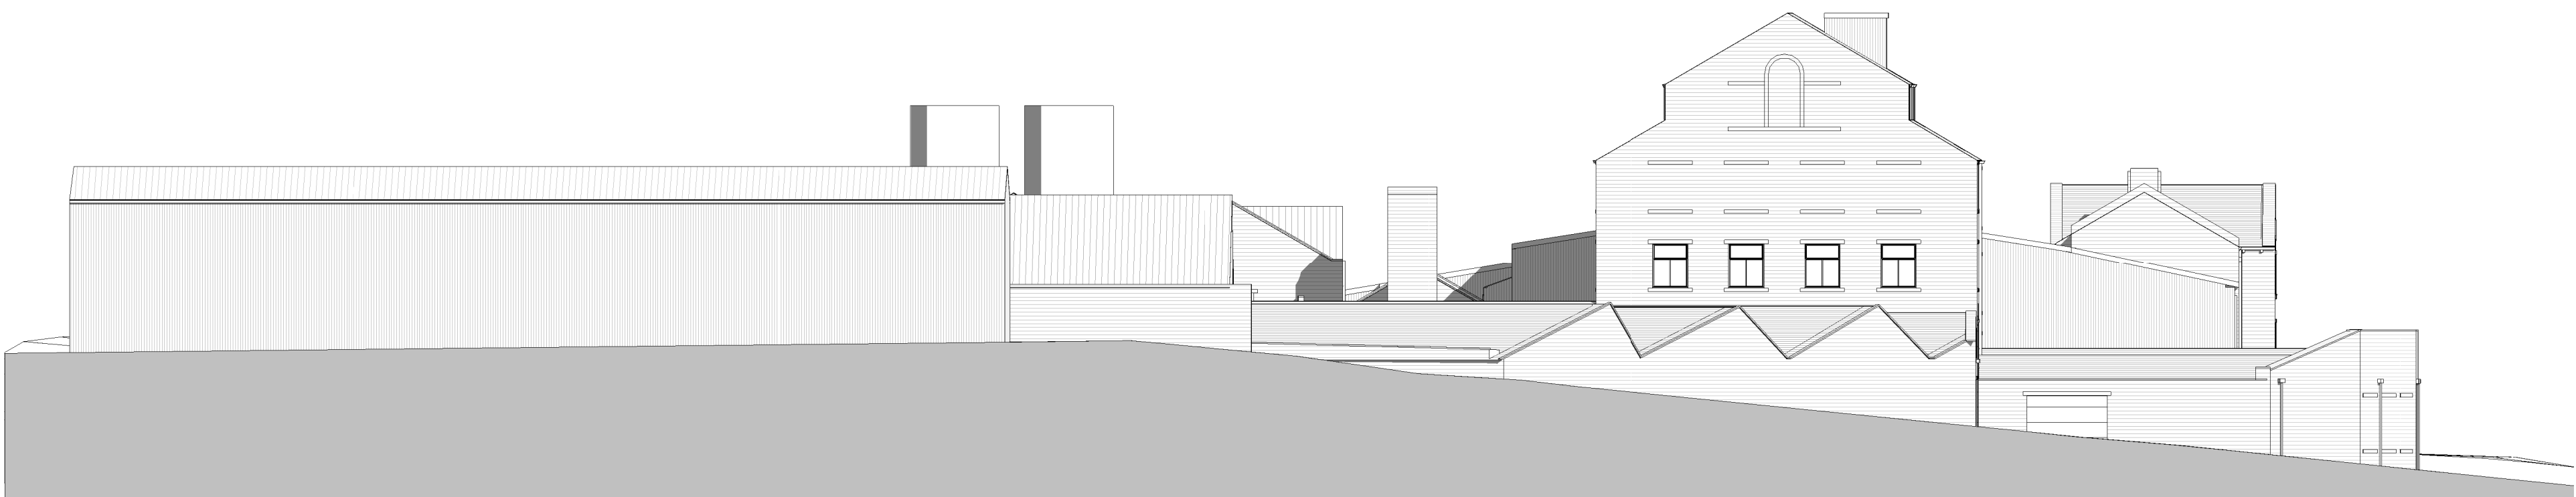

Existing South East
1 : 200

Rev	Desc	Rev	Desc	Rev	Desc
01	First Issue	02	Revised	03	Revised

Document Status : Purpose of Issue:

S2 FOR PLANNING



Firth Buildings, 99 - 103 Leeds Rd, Dewsbury, WF12 7BU
e: info@martinwalsh.co.uk t: 01924 464342
w: www.martinwalsh.co.uk

Project:
Proposed 2 Substations and Switch Board
Shepley Spring, The Knowle, Shepley
HD8 8EA

Title:
Existing Elevations

Client:
Shepley Spring Limited

MWA Project	Scale	Original Paper Size	Paper Orientation	Drawn
6531	1 : 200	@A1	LANDSCAPE	IM

File Identifier	Project	Originator	Volume	Level	Type	Role	Number	Revision
SSSU - MWA - XX - XX - DR - A - 0003								P1