




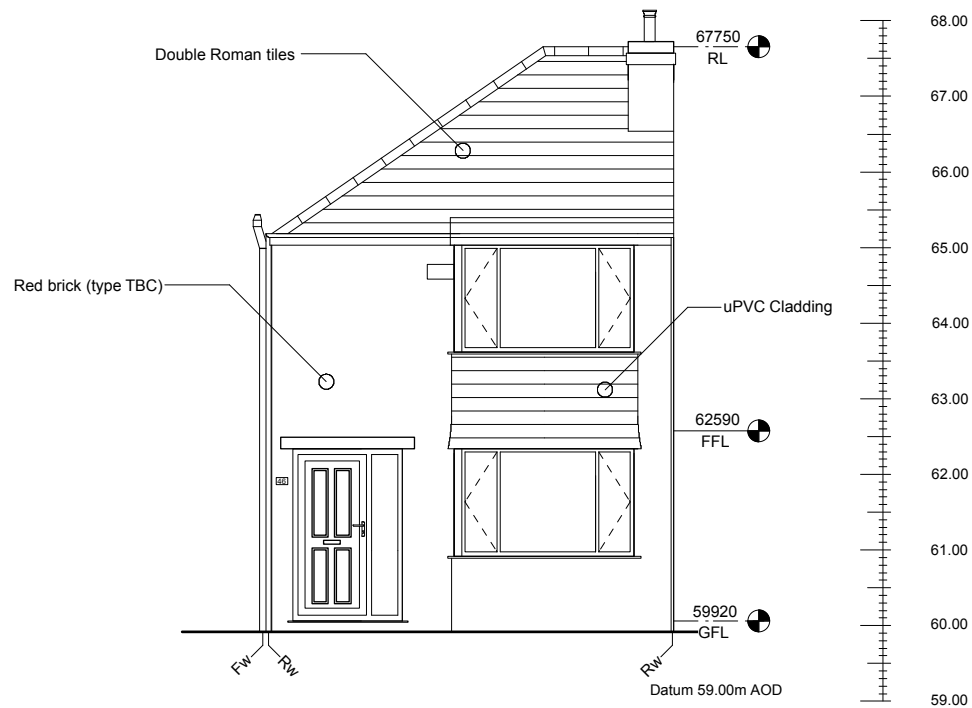


1 Northern Elevation
Scale: 1:100

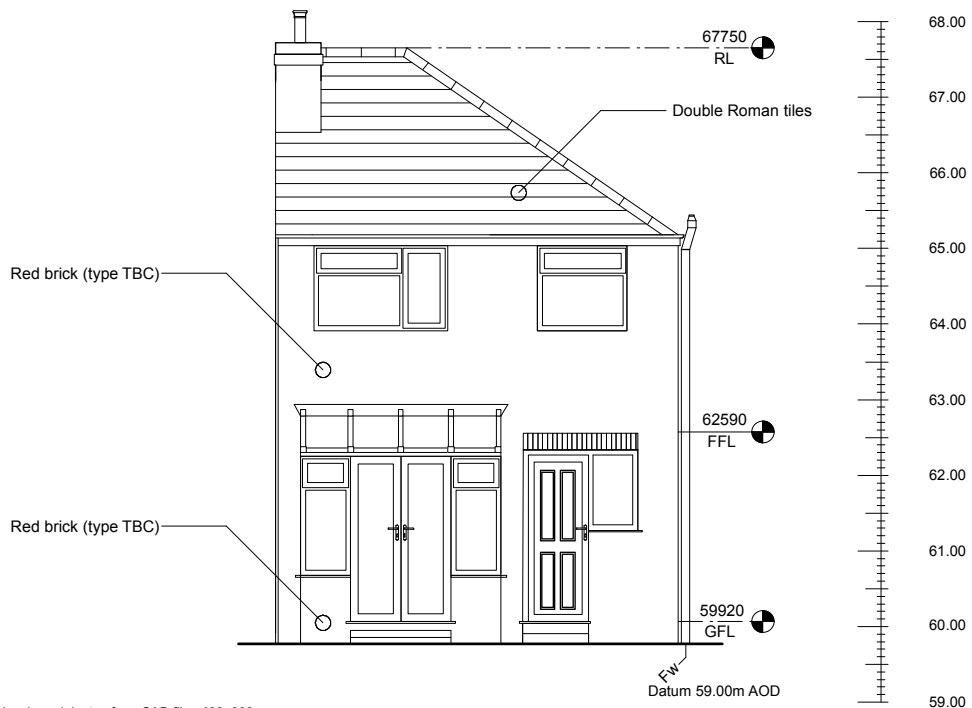

3 Southern Elevation
Scale: 1:100

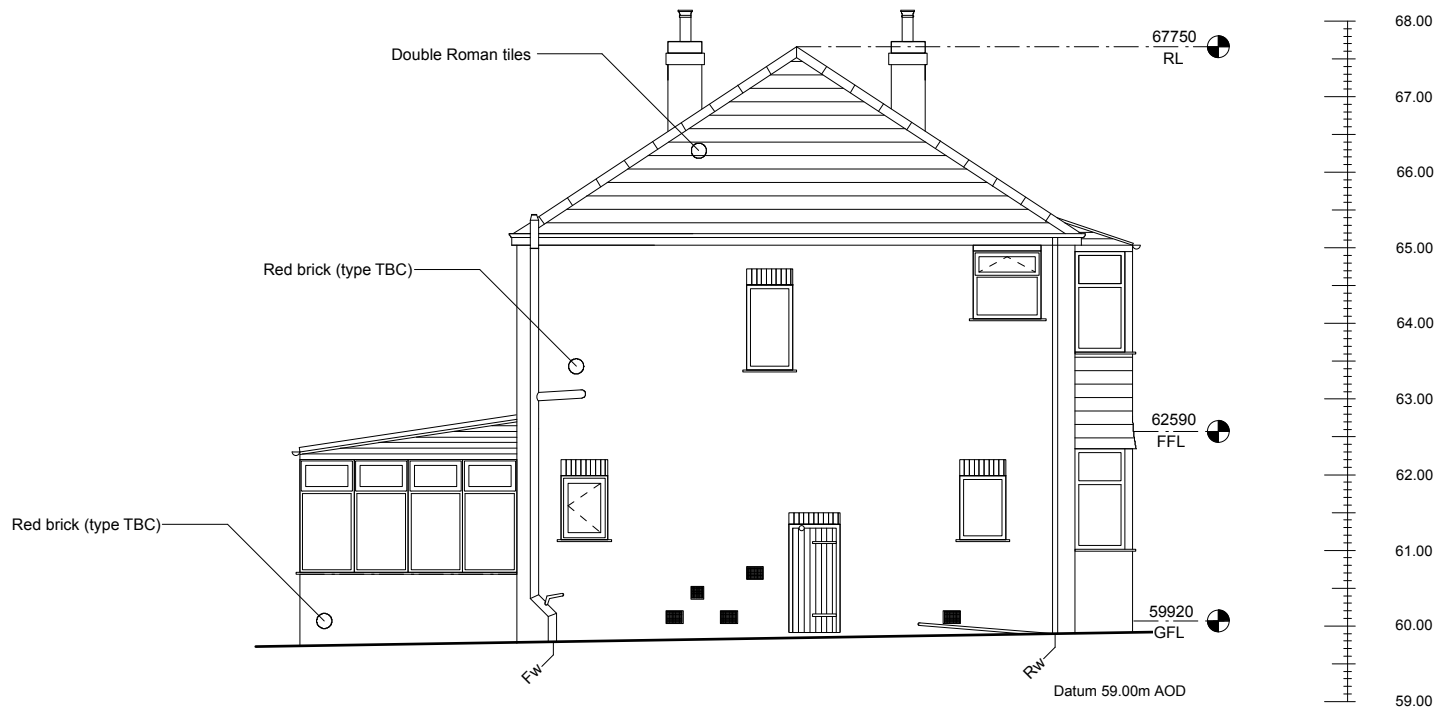

2 Eastern Elevation
Scale: 1:100

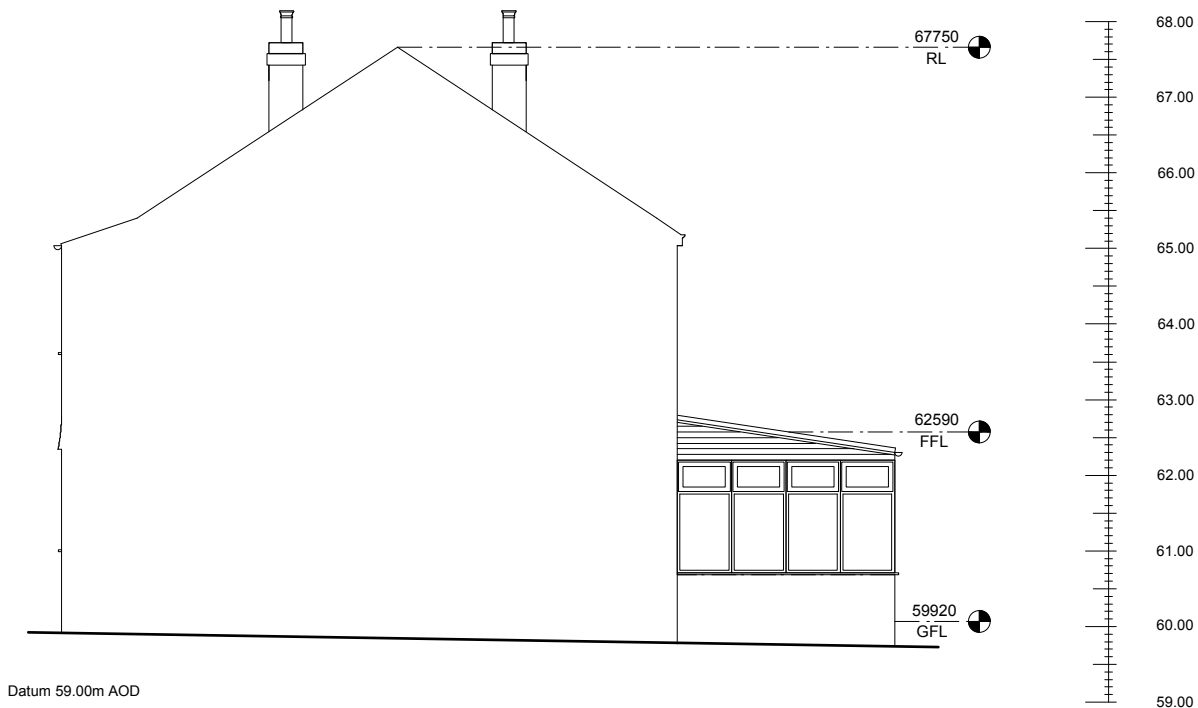

4 Western Elevation
Scale: 1:100

NOTES
- All windows and doors white uPVC

PRACTICE NOTES Drawings based on Ordnance Survey and / or existing record drawings - design and drawing content subject to Site Survey, Structural Investigations, Planning and Statutory Requirements and Approvals. Authorised reproduction from Ordnance Survey Map with permission of the Controller of Her Majesty's Stationery Office. Crown Copyright reserved. SMK Architecture Copyright SMK Architecture's role on this project is that of designer as defined in Regulation 13 of the Construction (Design and Management) Regulations 1994 (CDM). The design has been prepared with regard to the need under CDM specifically consider risks to health and safety. The CDM affects the contractor's normal health and safety obligations when undertaking constructional operations. You are reminded of your duties under CDM and particularly to consider matters detailed in the Health and Safety Plan. Professional advice should be sought if you are in any way unclear as to your obligations under CDM.	STRUCTURAL ENGINEER	PLANNING CONSULTANT	CLIENT			
			Mr J Watson	DESIGNED	CHECKED	ORIGINAL SIZE
	CIVIL ENGINEER	QUANTITY SURVEYOR		SMK	SMK	A3
			PROJECT		APPROVED	DATE
			46 Kingsley Crescent, Birkenshaw		SMK	15/11/2022
	SERVICES ENGINEER	FIRE CONSULTANT	TITLE	STATUS		SCALE
				Planning Issue - Not for Construction		As indicated @ A3
			Elevations (Existing)	DWG No.	REV	
				130_002	-	