


17
BRITR MEAD, THORNHILL ROAD, EDGERTON, HD3 3DD
FRONT ELEVATION

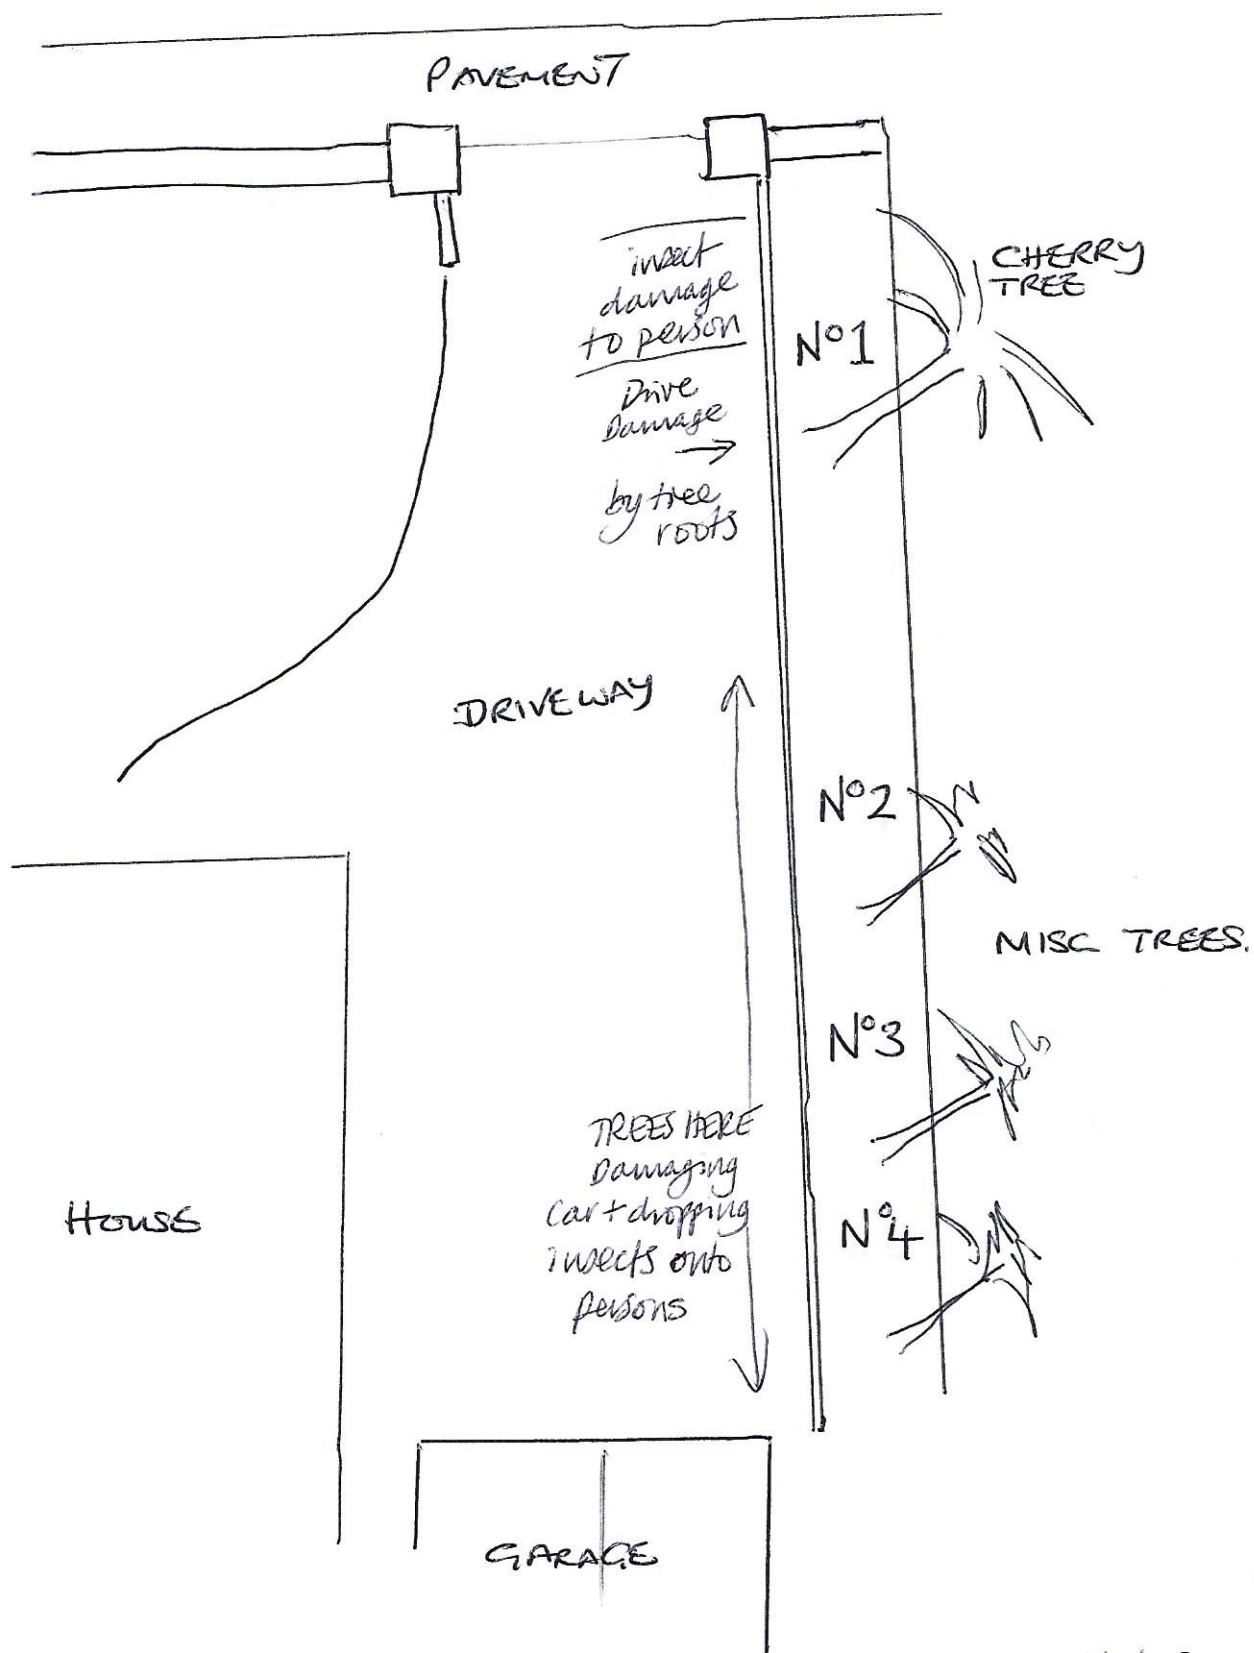


Not to
scale

7/2/23

BRITR MEAD, 17 THORNHILL ROAD, EDGERTON
HD3 3DD

REAR ELEVATION

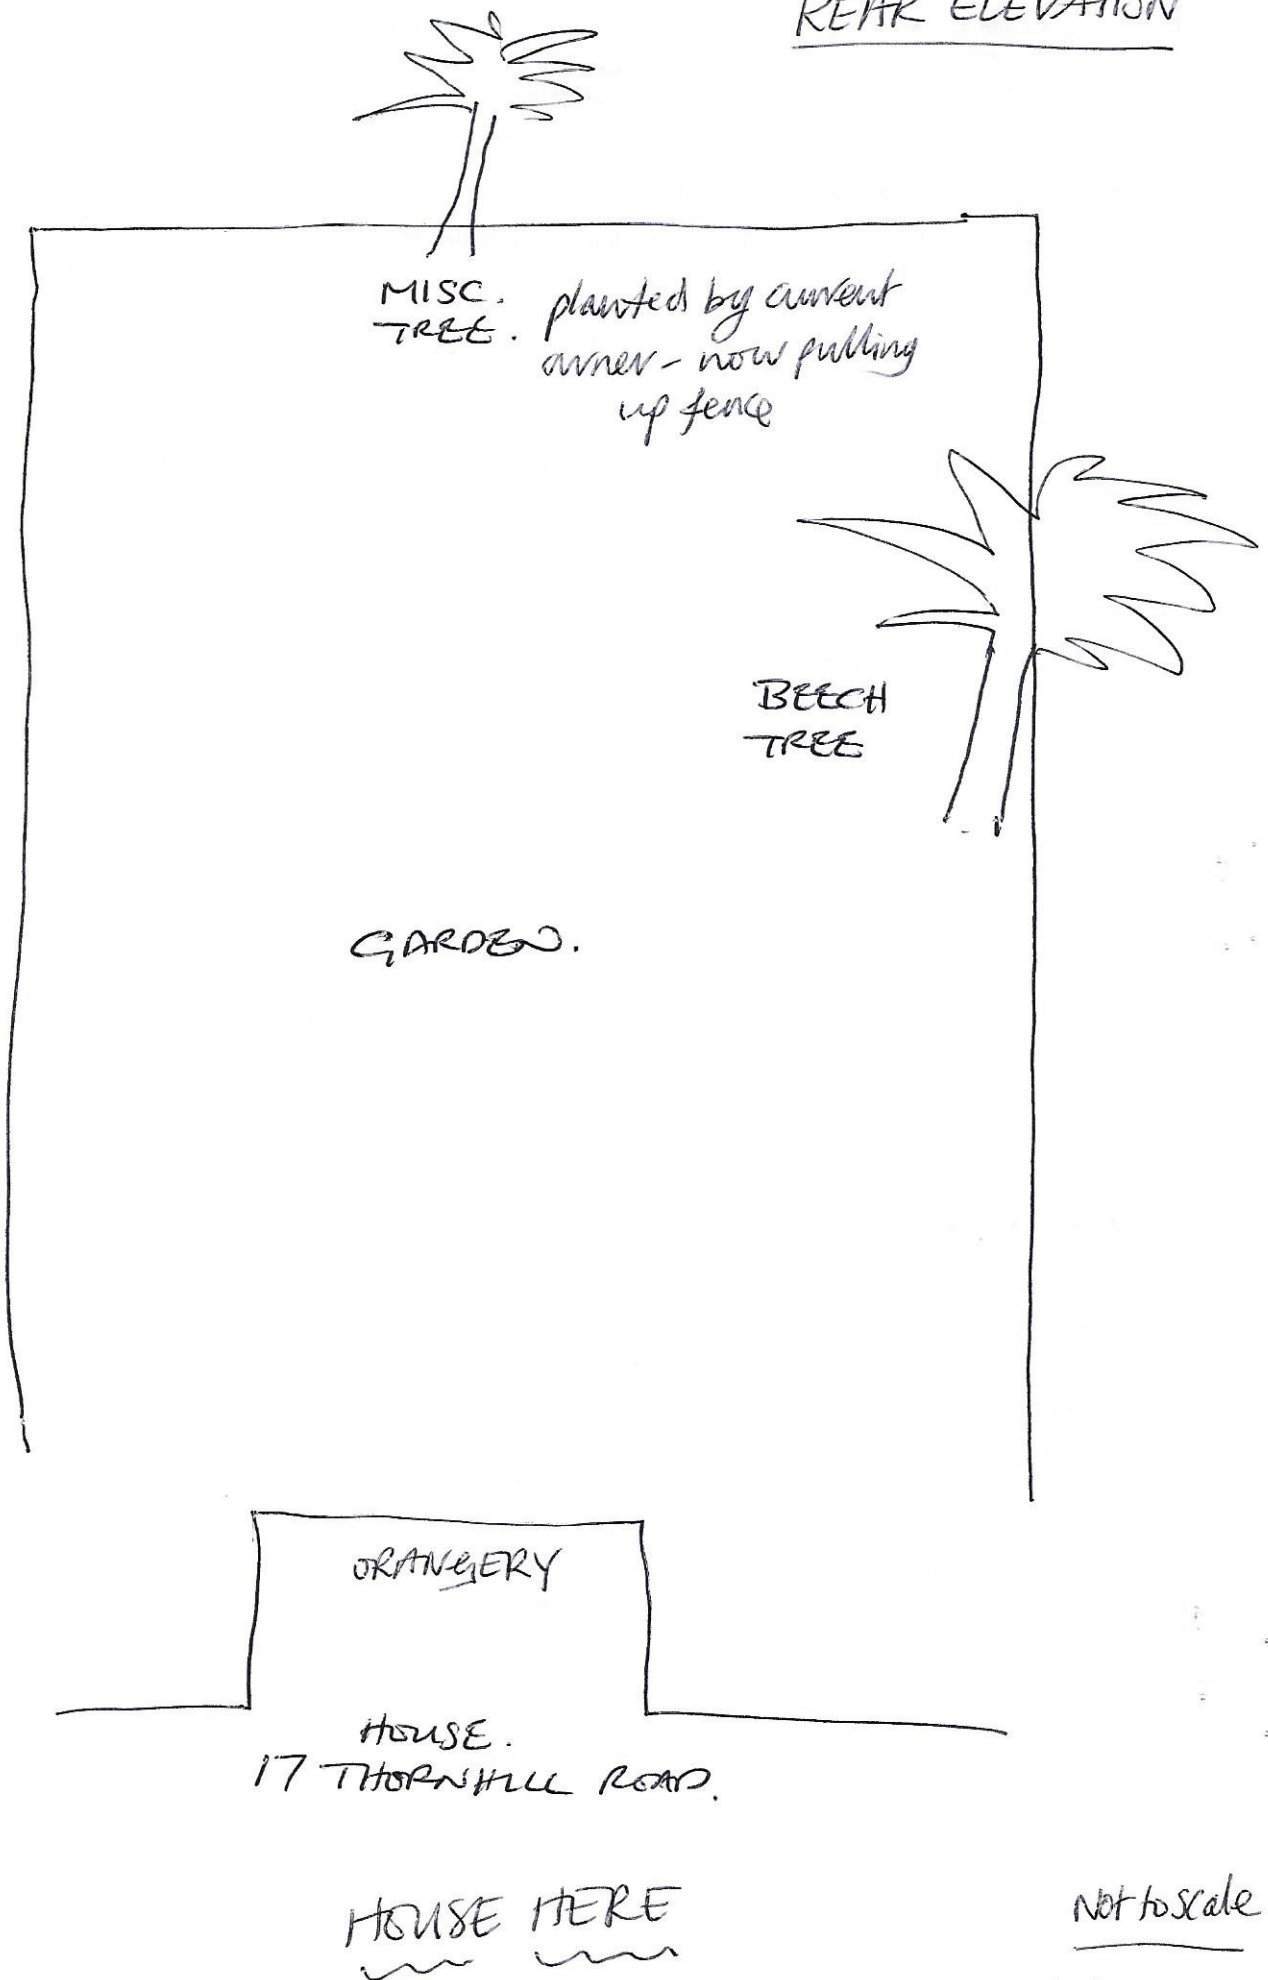

Not to scale

7/2/23