



Notes

Do not scale from drawing, use figured dimensions only.
 All dimensions must be checked and verified on site prior to commencement of work and Architect to be notified of any discrepancies.
 This drawing is intended to permit overall scheme proposals only and cannot be used for construction purposes without further information.


Rev	Description	Drawn	Date
A	Scheme revised following feedback from planning	FWG	09.09.22
B	Scheme revised following pre-app advice	FWG	05.01.23
C	Scheme revised following feedback from KMC	FWG	17.07.23

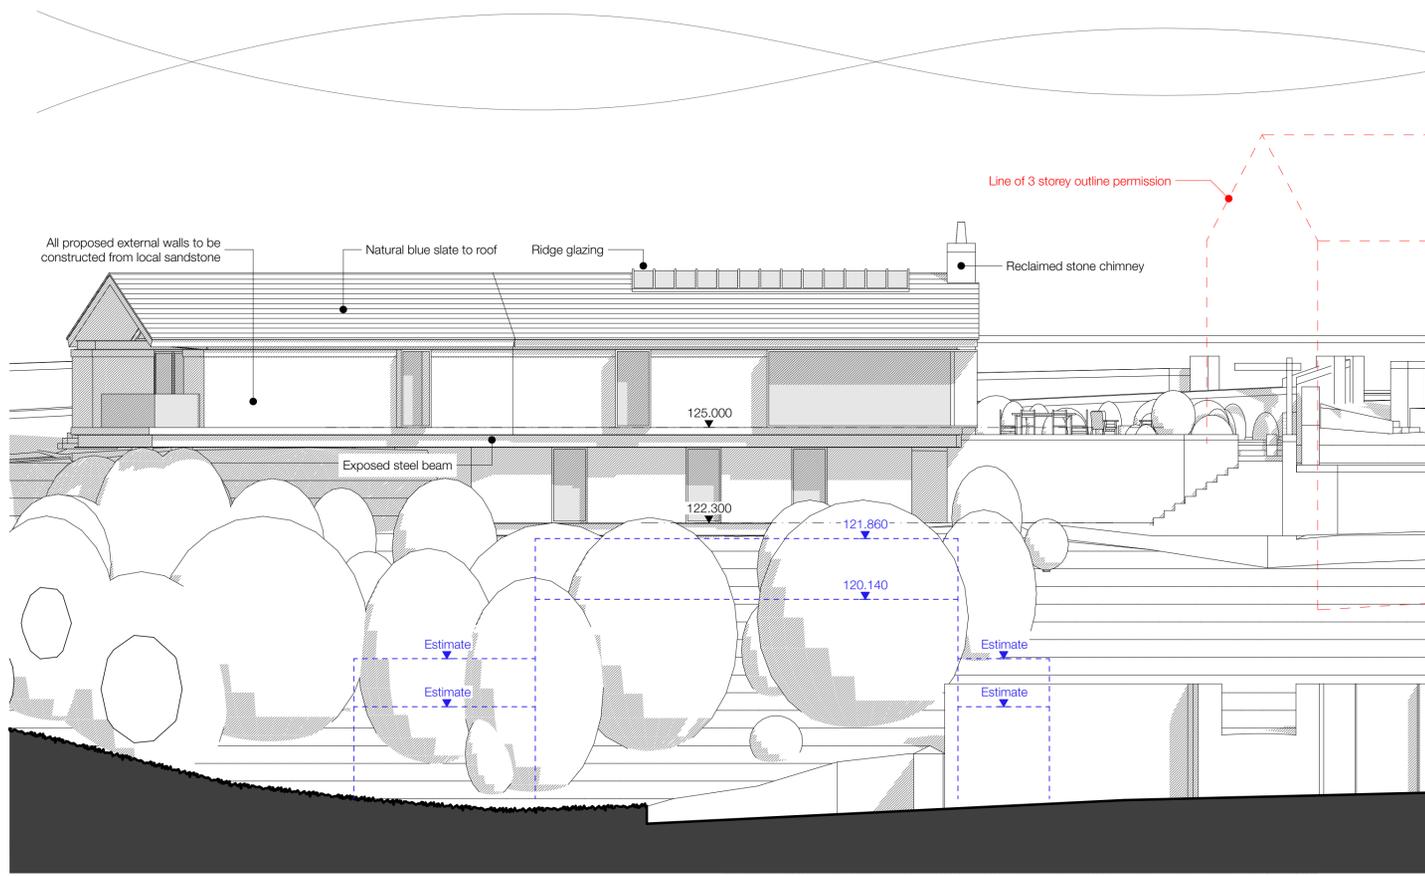


North Elevation - 1:100

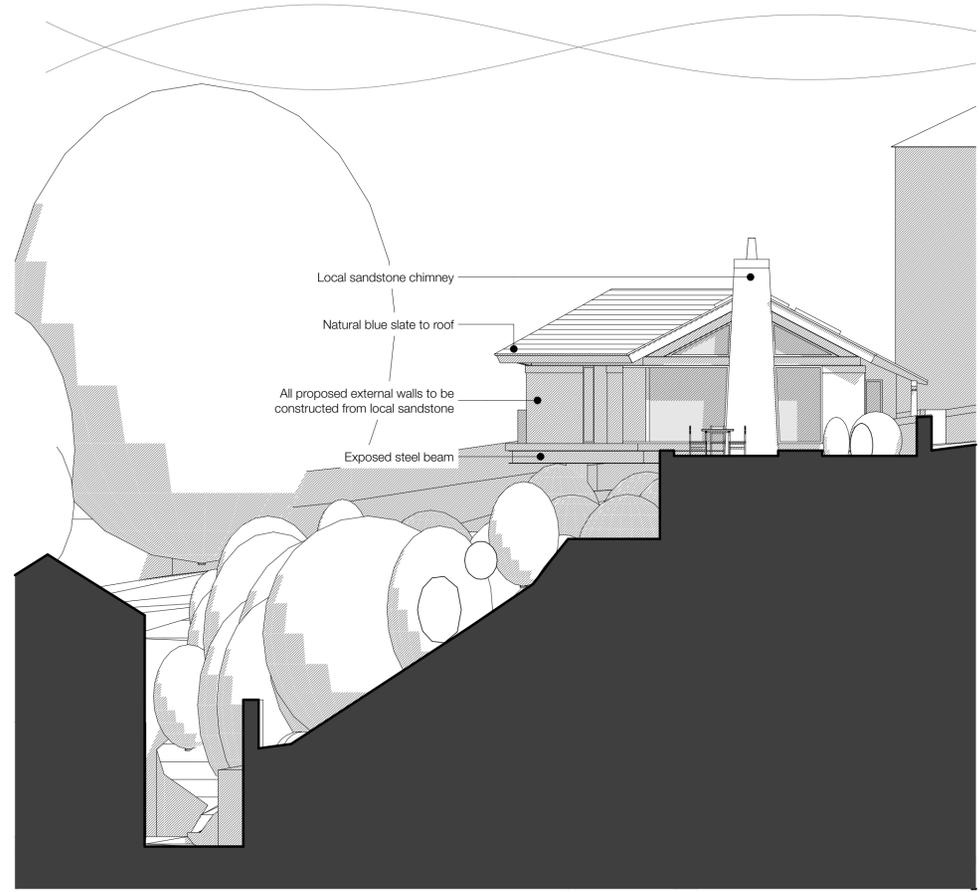

West Elevation - 1:100

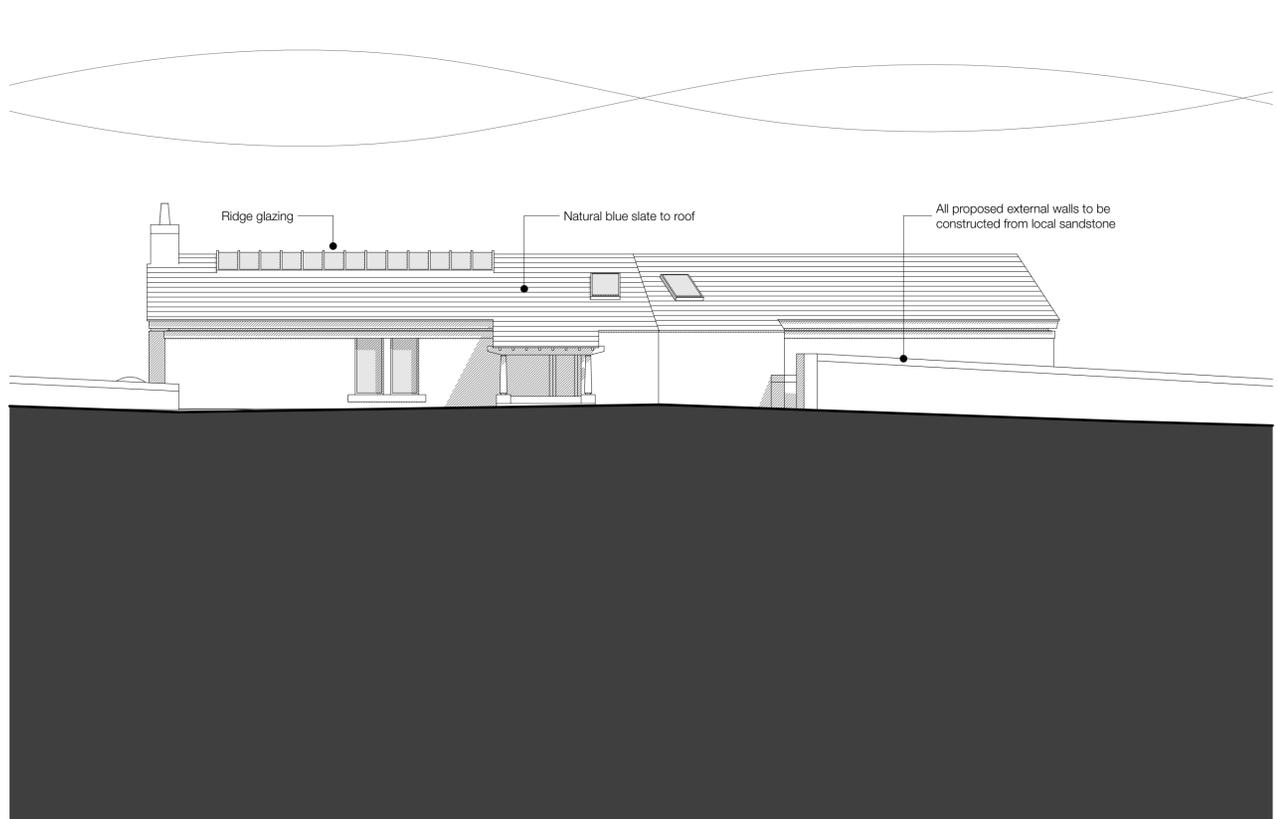

South Elevation - 1:100

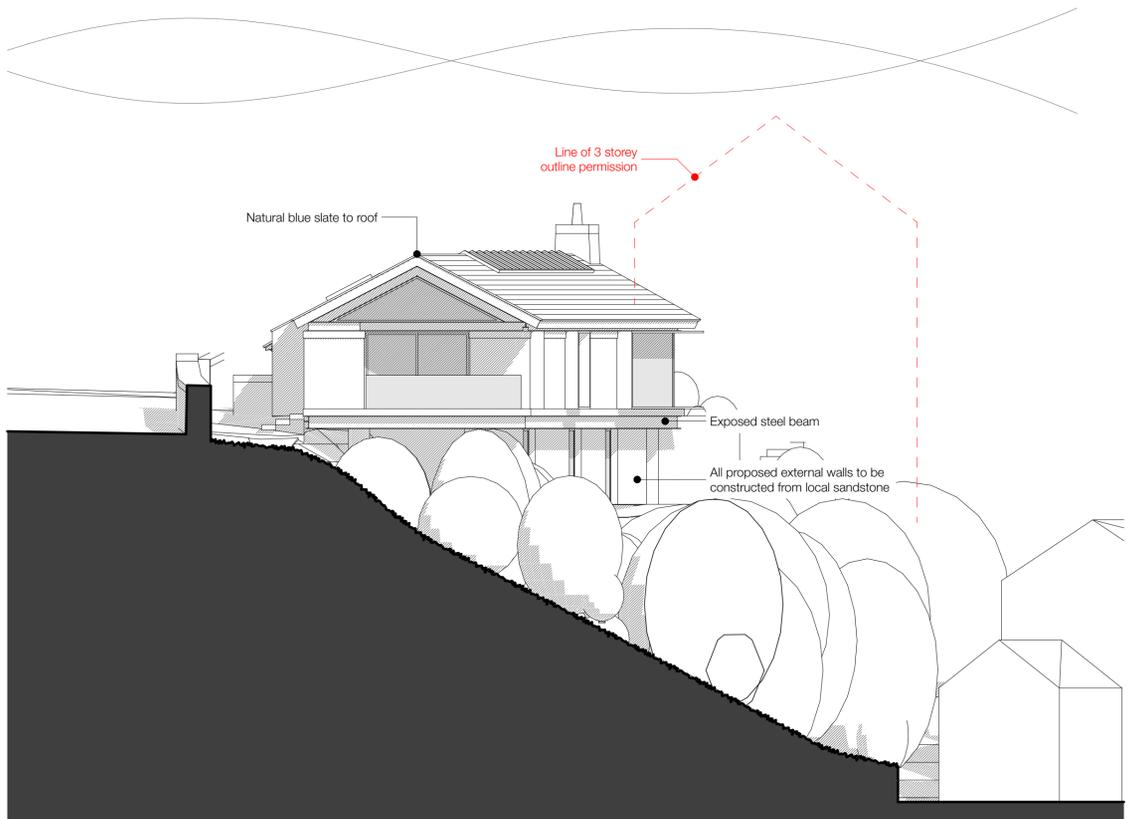

East Elevation - 1:100

KEY

--- Line of outline permission

Project Description New Dwelling	
Site Address Land adj. to Fern Bank, Far End Lane, Holmfirth, HD9 6NS.	
Client Mr J Murray & Miss D Forbes	
Status Planning	Company AD
Drawing Proposed Elevations	Scale @ A1 1:100
Date March 2022	Drawn FWG
Checked FWG	Revision C

ONE17
 ARCHITECTS & INTERIOR DESIGNERS

The Dyehouse, Armitage Bridge
 Huddersfield, West Yorkshire HD4 7PD
 T 01484 668 000 F 01484 668 001
 E solutions@one17design.com

ONE17DESIGN.COM