


# Existing rear elevation

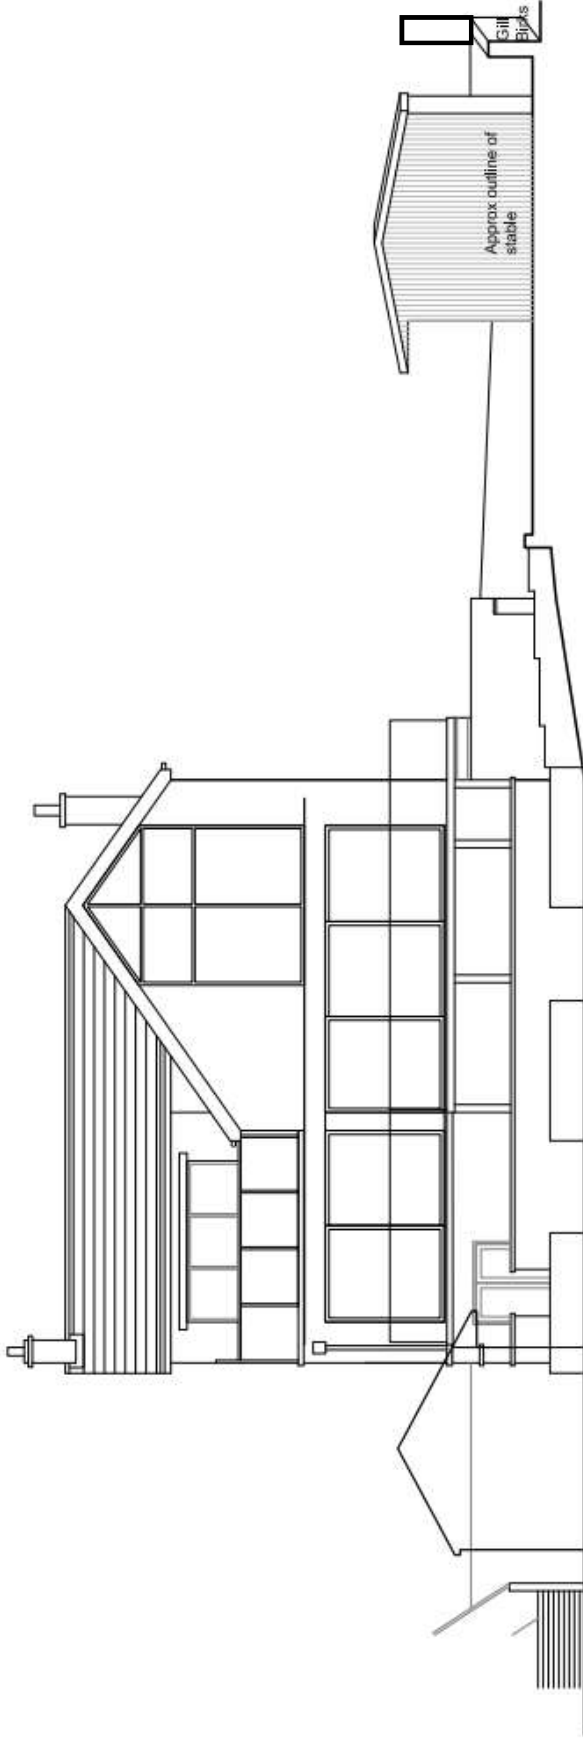

EXISTING REAR ELEVATION 1:100 @ A2