




Out-Building 'A'.

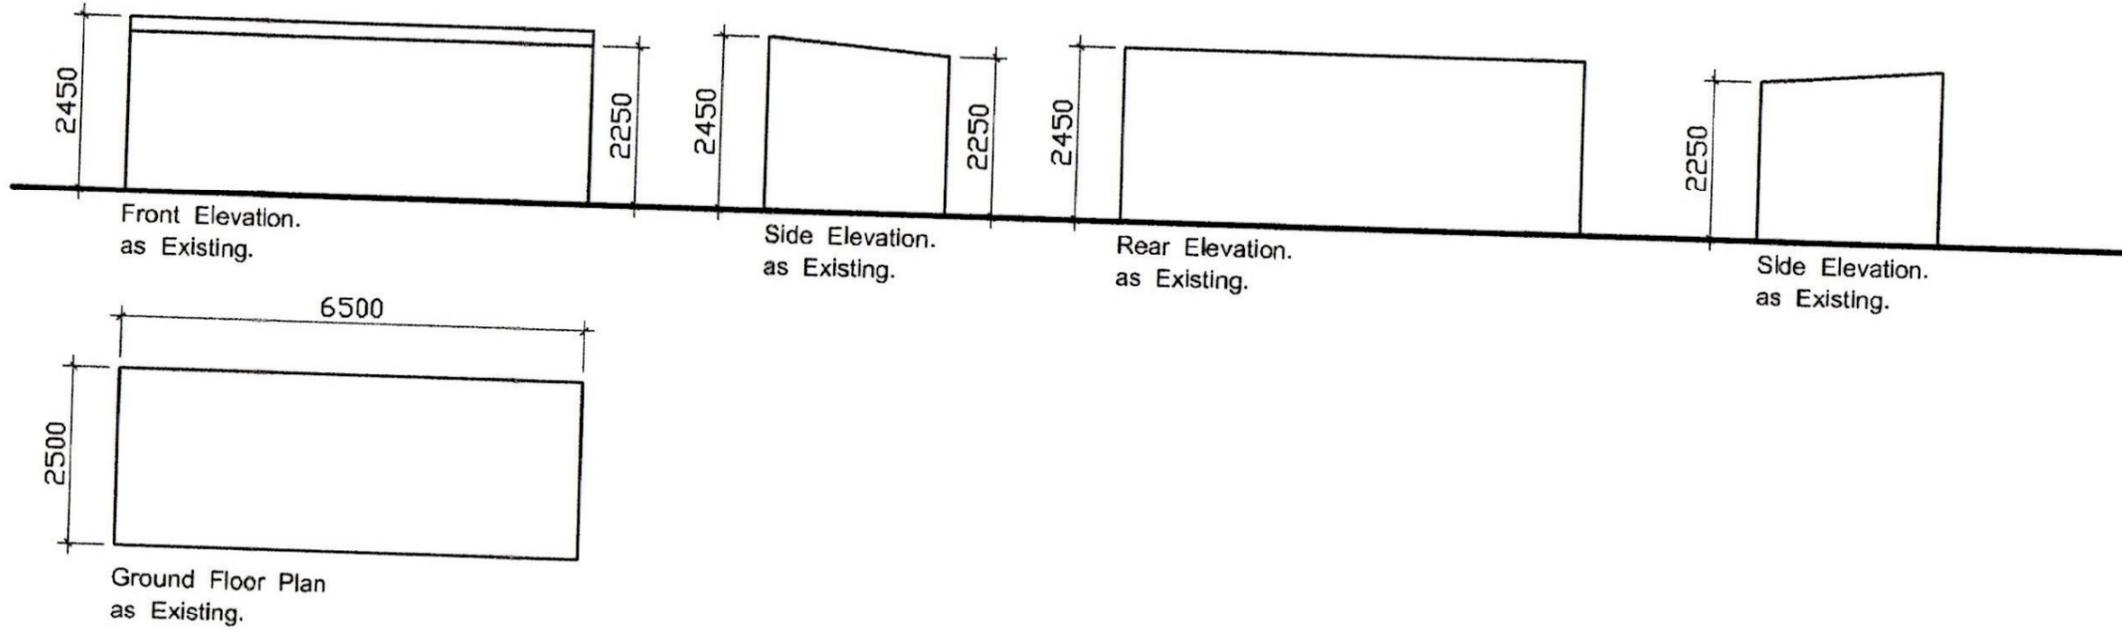

Out-Building 'B'.

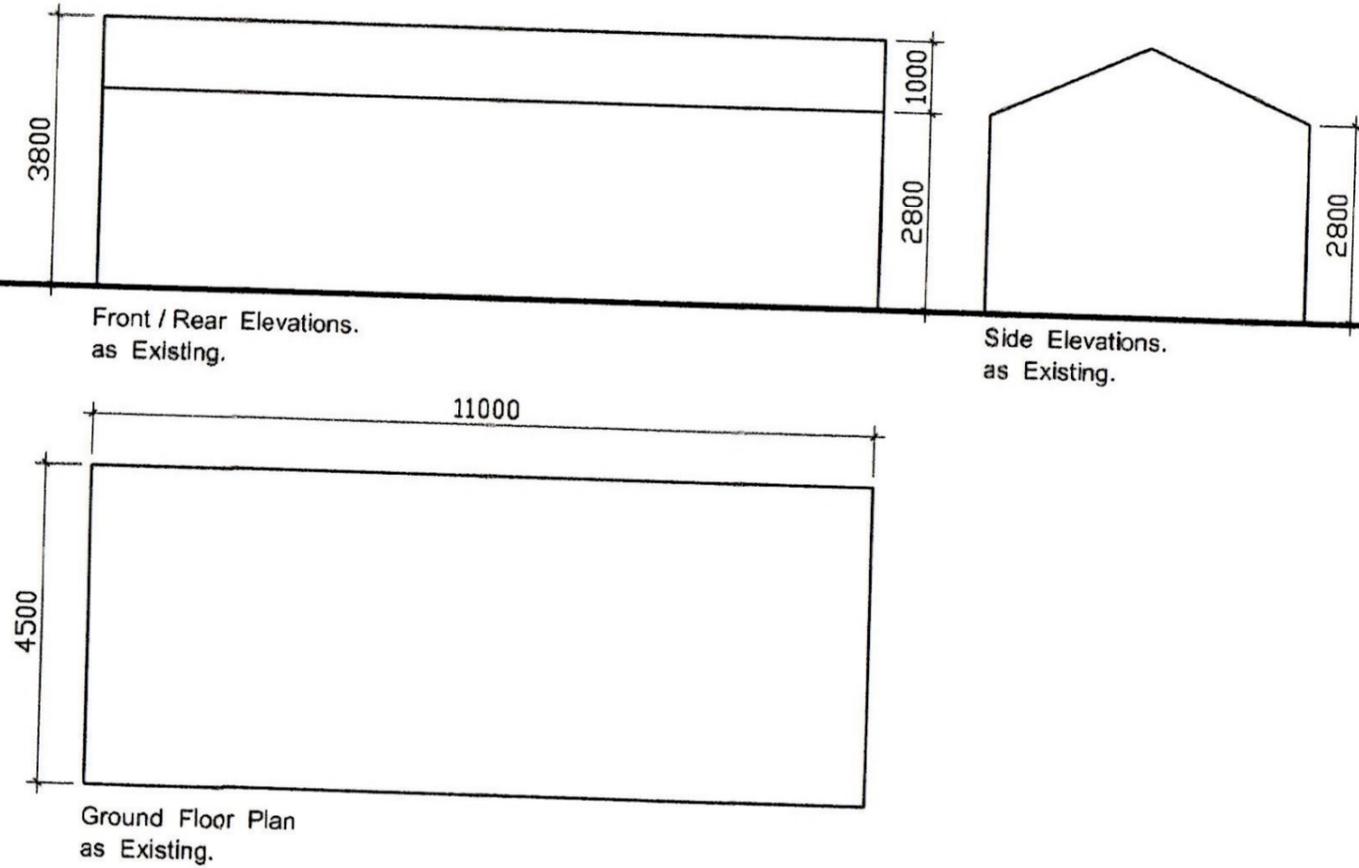

Out-Building 'C'.

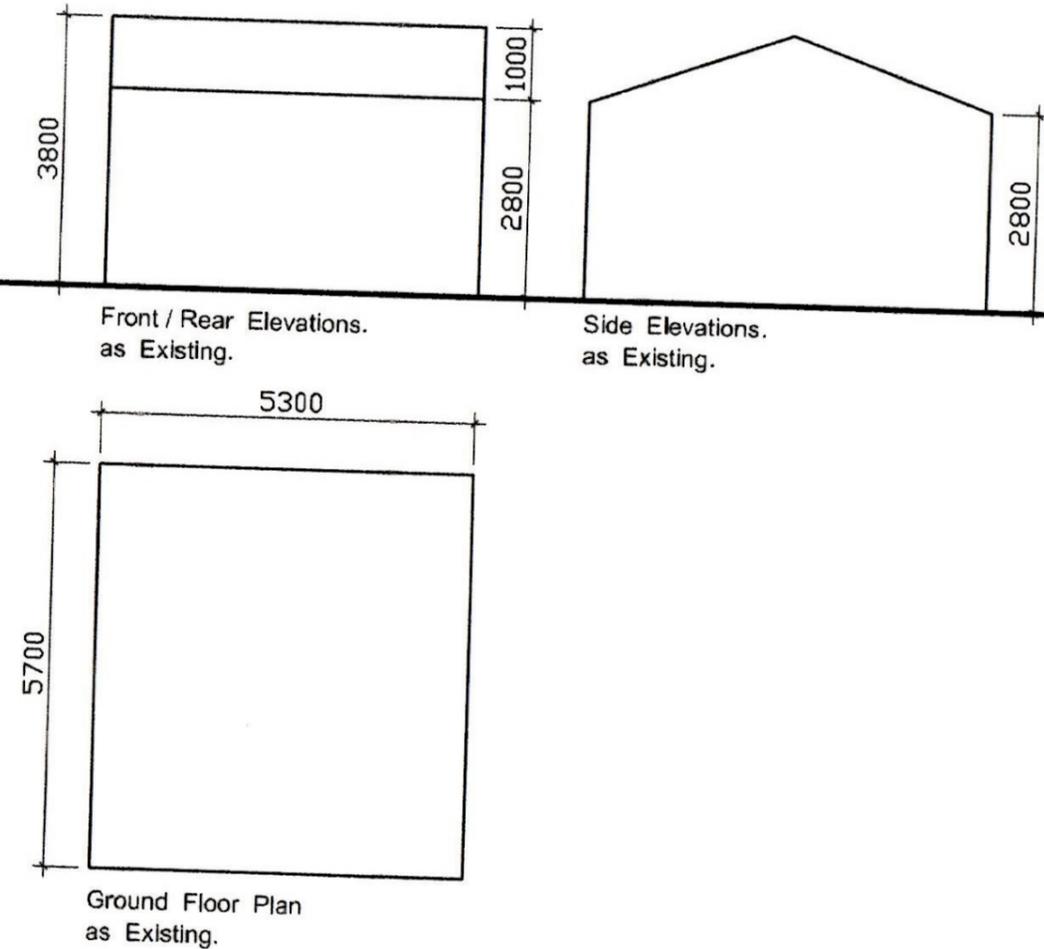

STEPHEN WELGER.
 Architectural Technician and Surveyor.
 217, Wakefield Road.
 Normanton.
 Wakefield.
 WF6 1BP.
 West Yorkshire.

Tel. 01924 890012.
 Mob. 07989 964611.
 e-mail. stevewelger@btinternet.com.



Scale	1:100 @ A3.
Date	OCT. 2020
Drawn by	SW
Checked by	-
Drawing no.	2020-75-04
Revision	-

Drawing Title
**PLANS AND ELEVATIONS
 AS EXISTING.**

Project Title
**PROPOSED DWELLING,
 CLOVER FARM,
 SCOUT, MARSDEN,
 FOR MR. D. BARNES.**

Property Address
**OVER FARM,
 OVER FARM,
 SCOUT,
 MARSDEN,
 WF6 6LD.**