

THE TRACK

This section was tarmaced by kirklees council.
The entrance from Woods Mount.
Section A

Entrance - 5.2 m Wide

Middle 6.3 m Wide

Finish 3.5 m Wide.

Residents section B


This full area at its narrowest point marked on THE PLAN is 3.8 metres wide. The remaining section varies from 4.8 to 5.8 m wide with also extra hardcore at the side of the road for passing places, therefore giving the overall width 5.8 to 6.8 m.

Section C

This section is approximately 7 m wide.

Section D

The approximate width of the remaining track is 7.5 m wide and closer to the properties is 12 m wide.

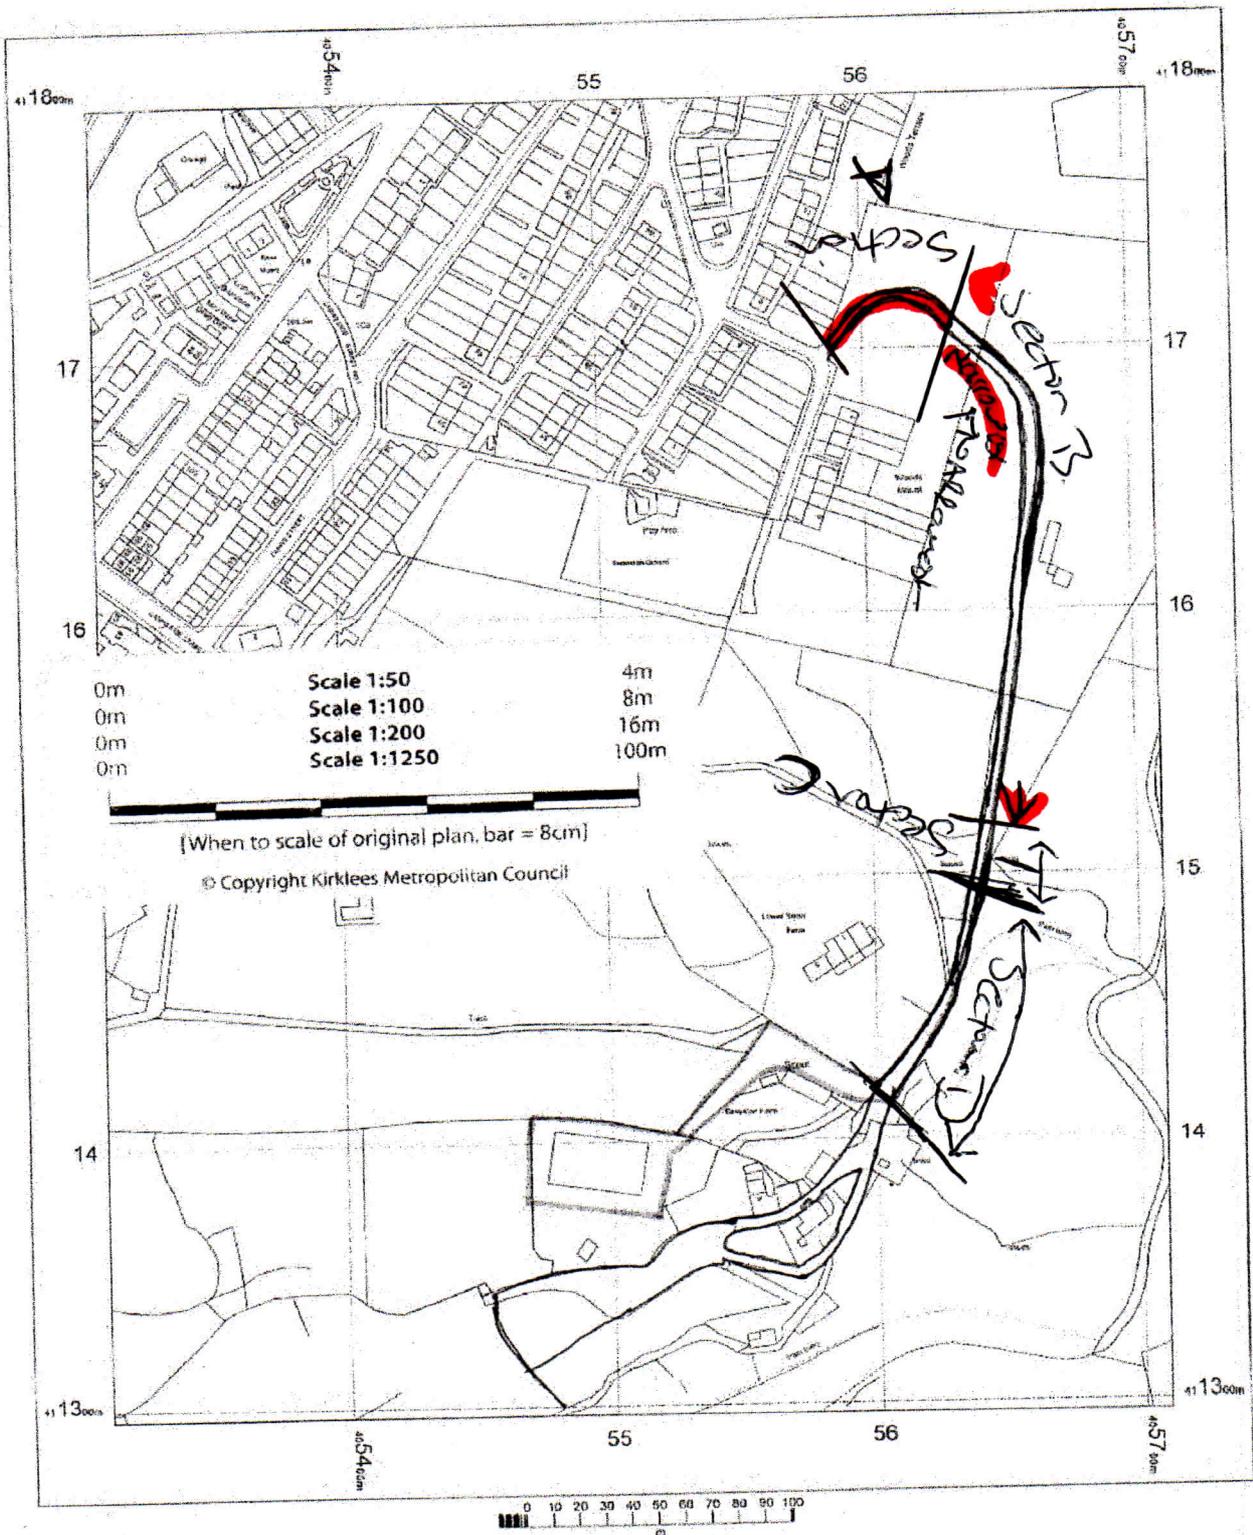


0m
0m
0m
0m

Scale 1:50
Scale 1:100
Scale 1:200
Scale 1:1250

4m
8m
16m
100m

[When to scale of original plan, bar = 8cm]

© Copyright Kirklees Metropolitan Council

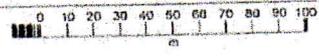

Scout
Woods Mount
Marsden
HD7 6LD

OS Mastermap
17 July 2012, ID: MDP-00164339
www.mapdataportal.co.uk
1:2500 scale print at A4, Centre: 405510 E, 411548 N
© Crown Copyright. Licence no. 100019980

© Crown Copyright. All Rights Reserved
Licence No. 100042605



Maps @ Malcolm Hughes Ltd
Tel: 0161 926 0650