



DO NOT SCALE

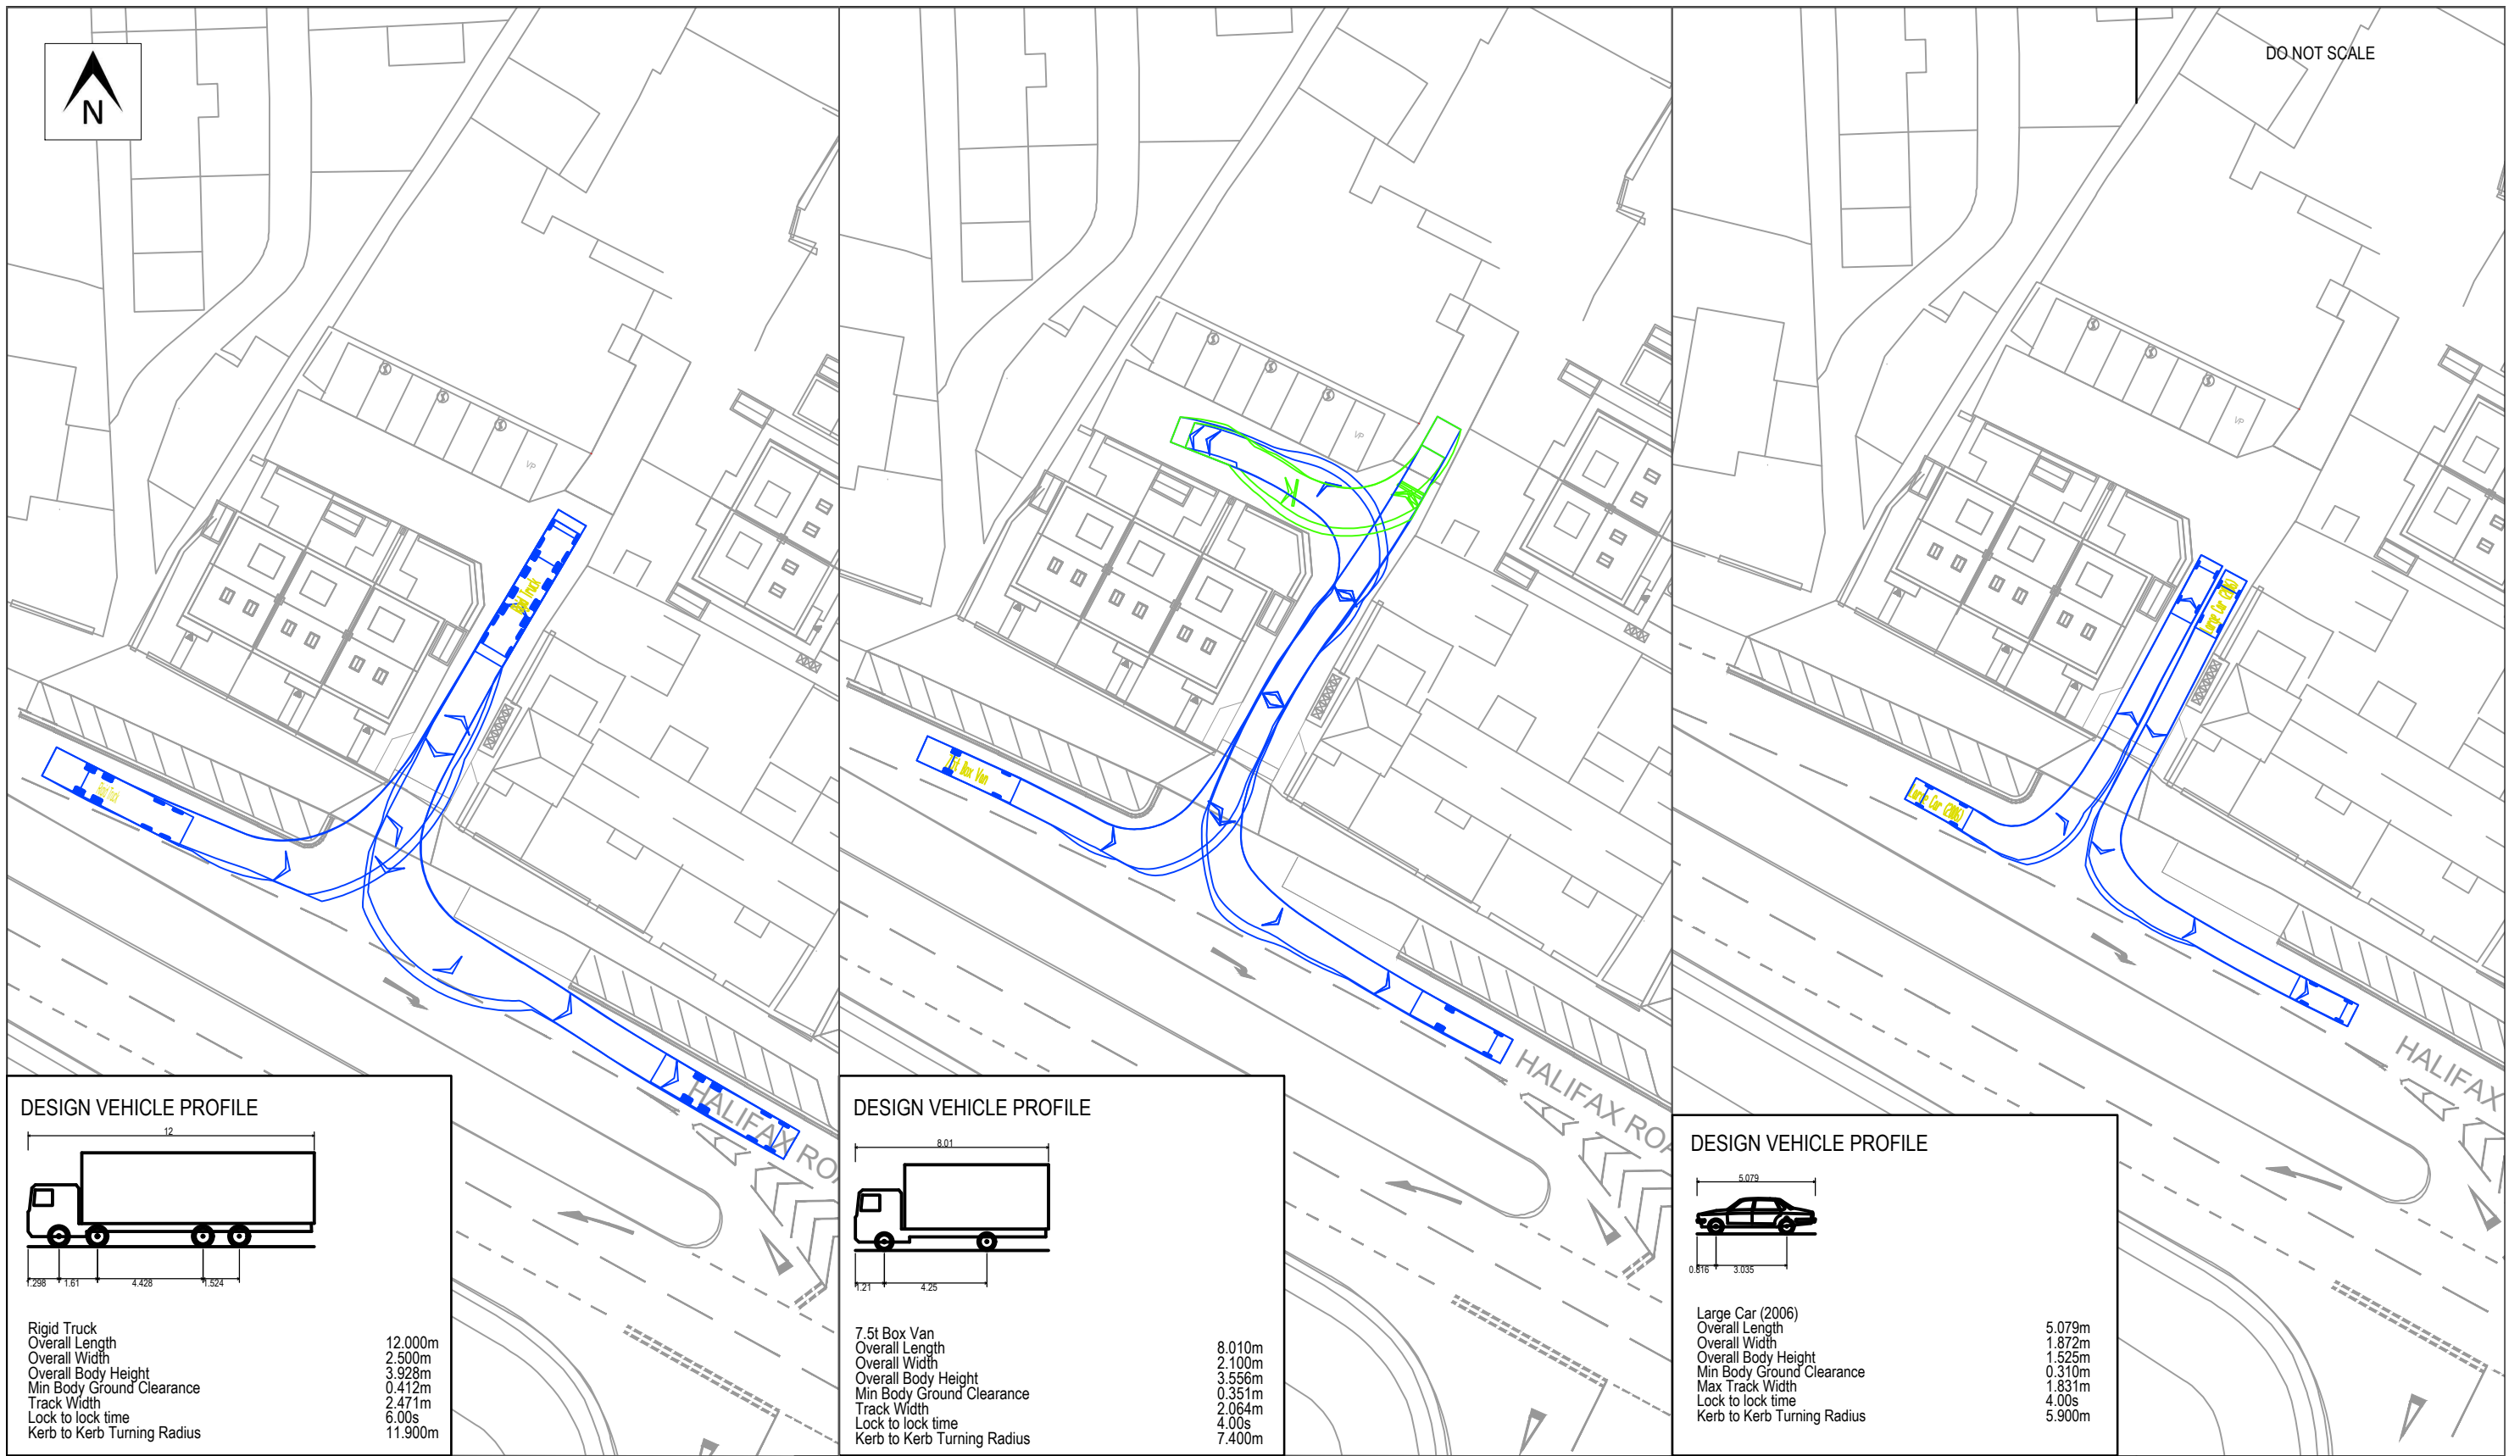


DESIGN VEHICLE PROFILE

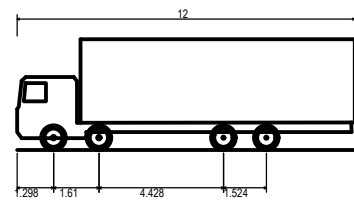


Rigid Truck	
Overall Length	12.000m
Overall Width	2.500m
Overall Body Height	3.928m
Min Body Ground Clearance	0.412m
Track Width	2.471m
Lock to lock time	6.00s
Kerb to Kerb Turning Radius	11.900m

DESIGN VEHICLE PROFILE

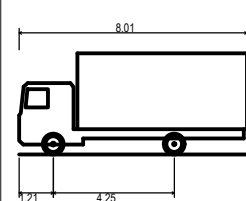

7.5t Box Van	
Overall Length	8.010m
Overall Width	2.100m
Overall Body Height	3.556m
Min Body Ground Clearance	0.351m
Track Width	2.064m
Lock to lock time	4.00s
Kerb to Kerb Turning Radius	7.400m

DESIGN VEHICLE PROFILE

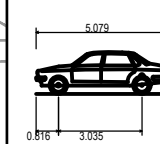

Large Car (2006)	
Overall Length	5.079m
Overall Width	1.872m
Overall Body Height	1.525m
Min Body Ground Clearance	0.310m
Max Track Width	1.831m
Lock to lock time	4.00s
Kerb to Kerb Turning Radius	5.900m

<table border="1"> <tr> <td>REV</td> <td>DATE</td> <td>BY</td> <td>DESCRIPTION</td> <td>CHK</td> <td>APP</td> </tr> <tr> <td>A</td> <td>16/08/23</td> <td>SG</td> <td>UPDATED SWEEP PATHS</td> <td>MEW</td> <td>MEW</td> </tr> <tr> <td>-</td> <td>05/12/22</td> <td>JS</td> <td>INITIAL ISSUE</td> <td>MEW</td> <td>MEW</td> </tr> </table>						REV	DATE	BY	DESCRIPTION	CHK	APP	A	16/08/23	SG	UPDATED SWEEP PATHS	MEW	MEW	-	05/12/22	JS	INITIAL ISSUE	MEW	MEW	PROJECT		CLIENT		
						REV	DATE	BY	DESCRIPTION	CHK	APP																	
A	16/08/23	SG	UPDATED SWEEP PATHS	MEW	MEW																							
-	05/12/22	JS	INITIAL ISSUE	MEW	MEW																							
PEARSONS TIMBER YARD, SCHOLES		MR JOHN WILKINSON																										
DRAWING TITLE						CHECKED	APPROVED	DRG No.																				
WESTERN ACCESS - VEHICLE SWEEP PATH ANALYSIS						MEW	MEW	22098/ATR/01																				
STATUS						DRAWN BY:	SCALE @ A3	DATE	REV.																			
PRELIMINARY						JS	1:500	AUGUST 2023	-																			