



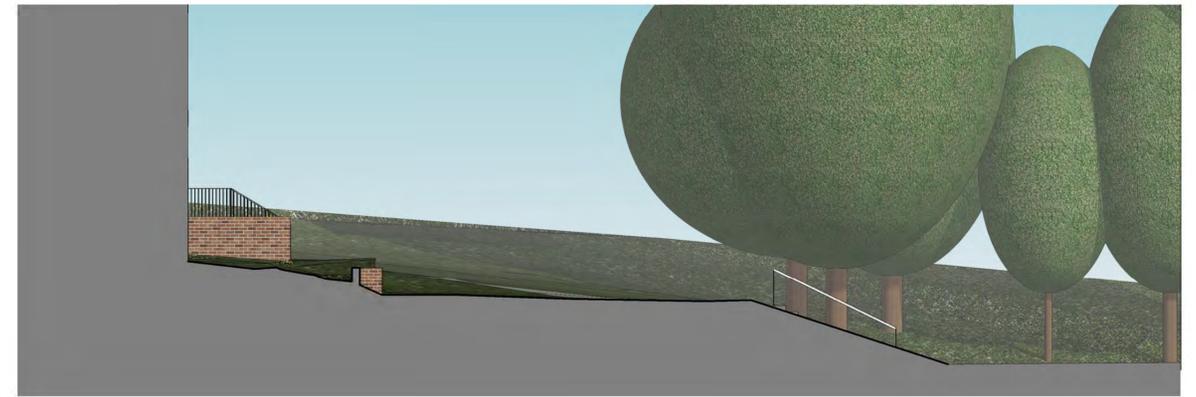


1 Existing Elevation - South
1:100

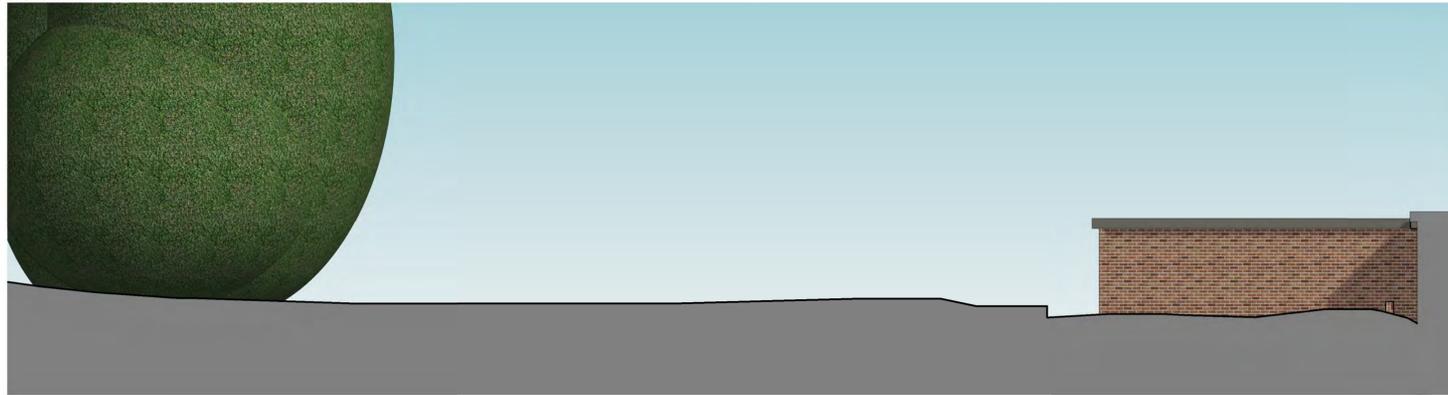


2 Existing Elevation - West
1:100



3 Existing Elevation - North
1:100

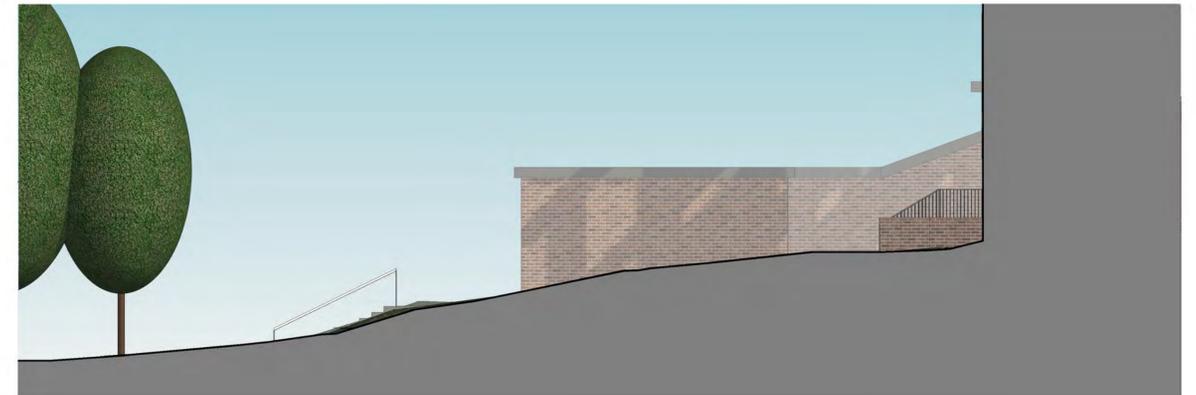

4 Existing Elevation - East
1:100

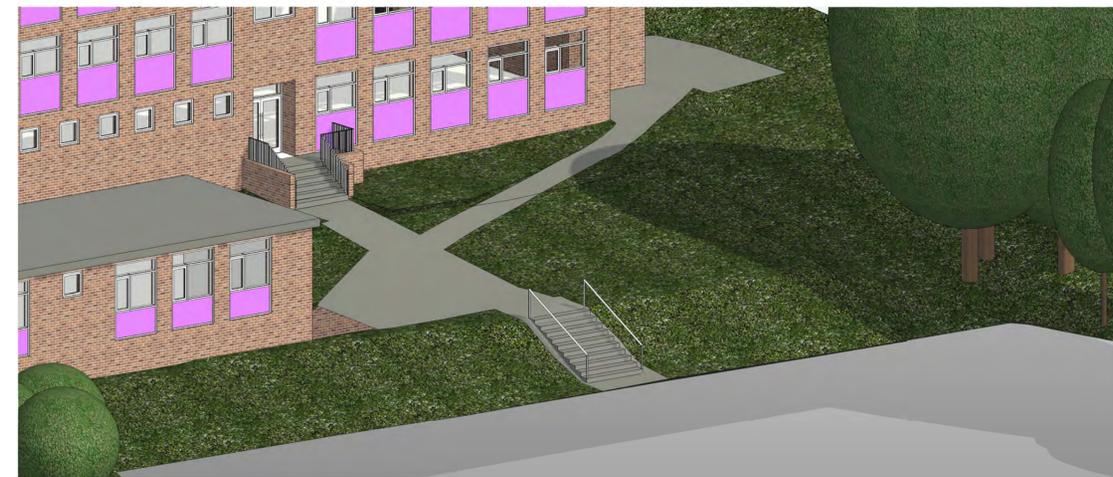

5 3D - Existing Image 1



6 3D - Existing Image 2

Rev	Description	Date	Dr by	App by
original		date created		
RB		01/03/23	LS	

AHR
AHR Building Consultancy Ltd
Norwich Union House
High Street
Huddersfield
HD1 2LF
United Kingdom

T +44(0)1484 537411
F +44(0)1484 530332
E huddersfield@ahr.co.uk
www.ahr.co.uk

client name
KSSL

project
North Huddersfield Trust School
New Teaching Block

drawing
Existing Elevations

computer file
H:\BC\HJ\2022\2022\0040\005 - Image PS - KSSL - NHTS Teaching
Block and WC00 Design\01\005 - Teaching Block 11 0022
_comp\Modif.rvt

plot date
Jan 23

project number
2022.00040.005

scale
1:100 @A1

drawing number
PL03

rev
issue status
Planning

This drawing is to be read in conjunction with all related drawings. All dimensions must be checked and verified on site before commencing any work or producing shop drawings. The originator should be notified immediately of any discrepancy. This drawing is copyright and remains the property of AHR.