



3.4

# Proposed Elevations

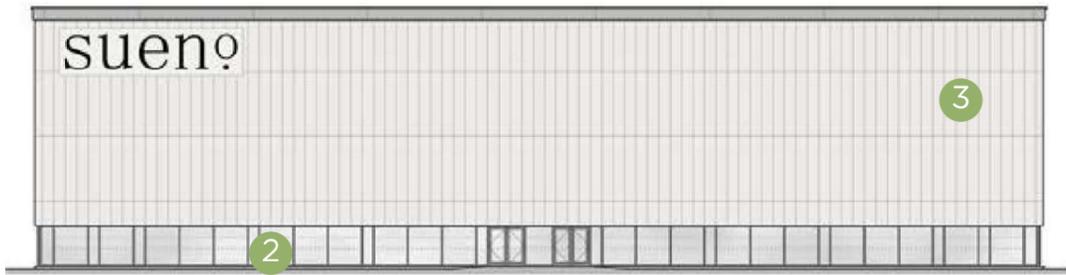


Front Elevation  
(South Elevation)

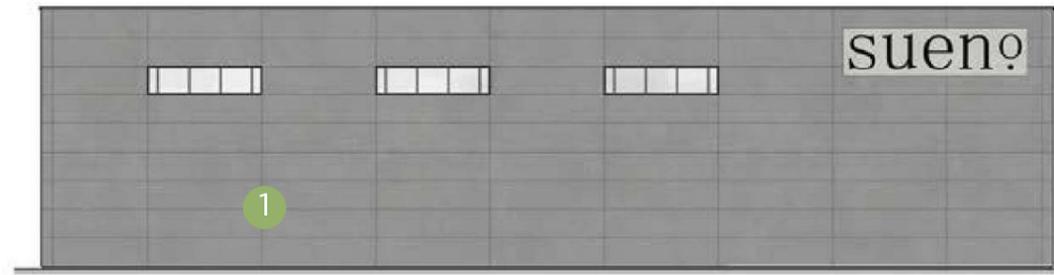

Rear Elevation  
(North Elevation)



Side Elevation  
(East Elevation)

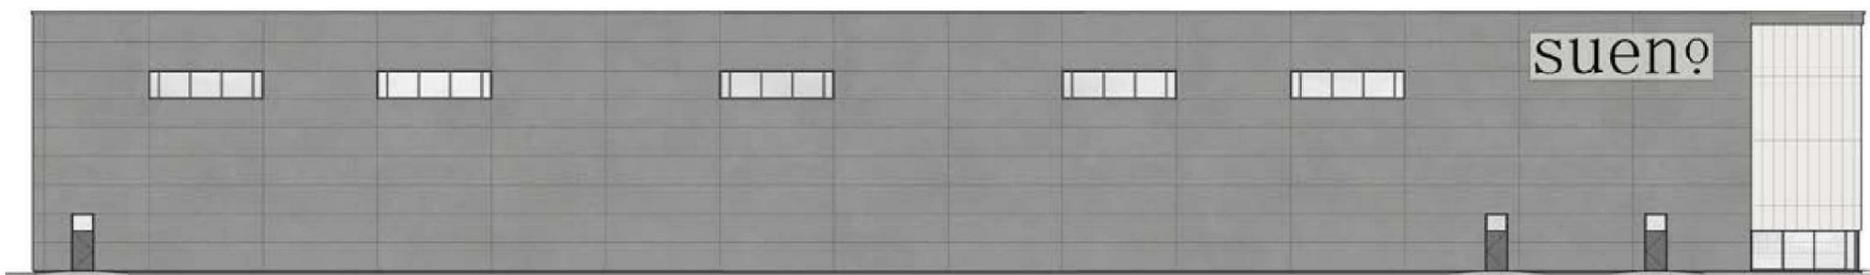

Side Elevation  
(West Elevation)

- 1 Pre-cast concrete panel facade system
- 2 Polyester powder coated aluminium glazed screen, windows & doors.
- 3 Translucent poly-carbonate panel facade system