




ELEVATION 1

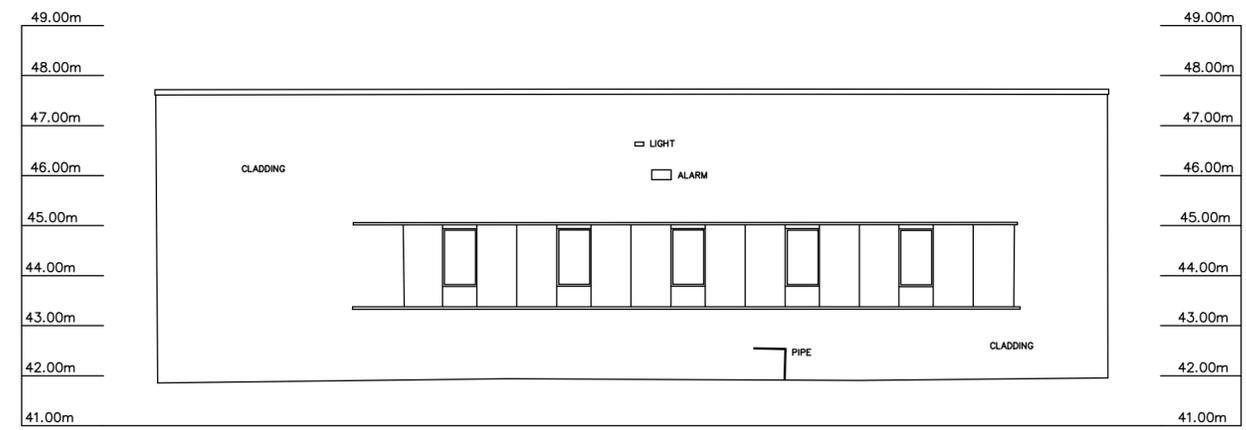

ELEVATION 2

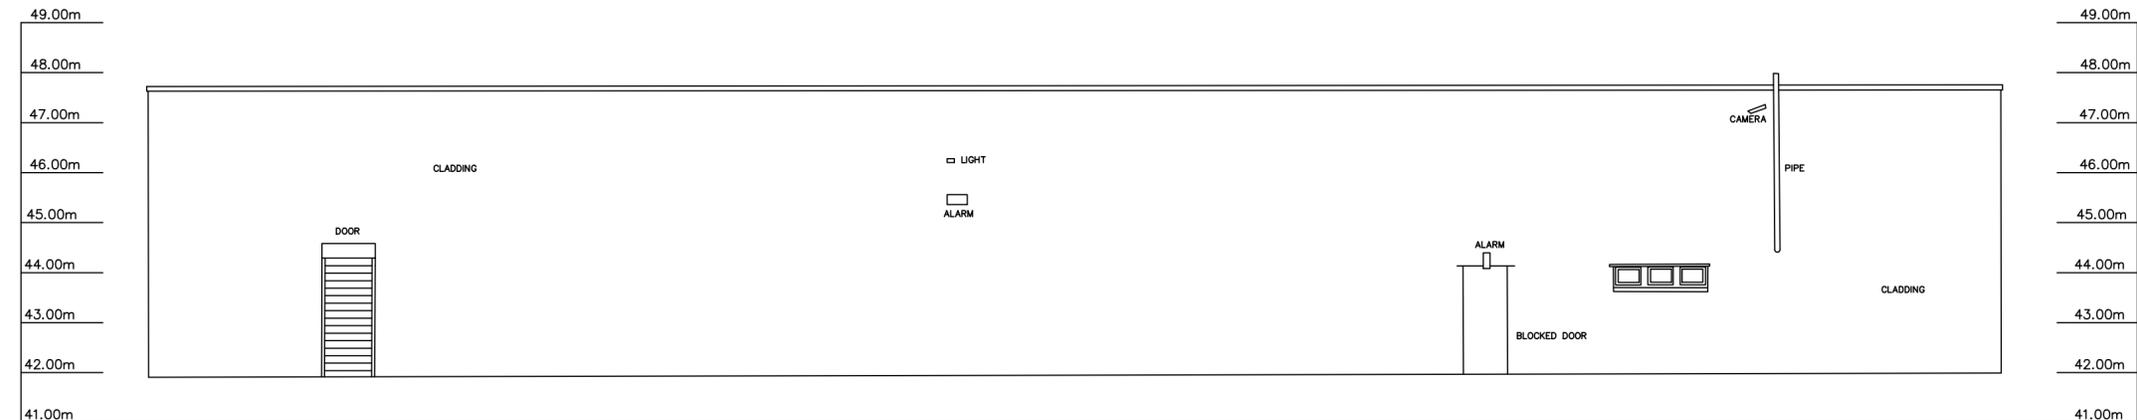


ELEVATION 3

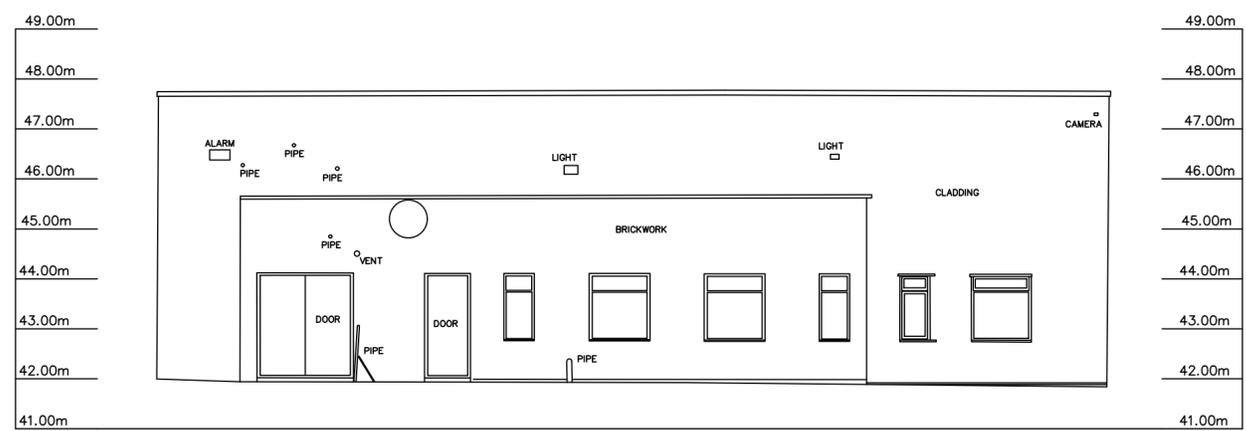

ELEVATION 4

Notes
This drawing and the information contained therein is Issued in confidence and is the copyright of Met Geo Environmental Limited. Disclosure of this information to Third Parties and unauthorised copying or replication of this data without approval is forbidden.

Datum : OS Level Datum.
Using the OS GPS Network and applying OSGM15 National Geoid Model to obtain local area corrections.

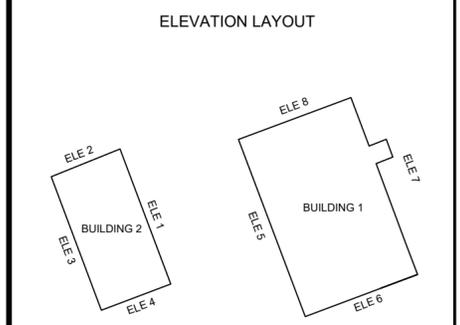

Rev	Date	Drawn	Description	Check
-	--/--/----	--	--	--

Southgate House
Pontefract Road T: +44 [0] 1132 008 900
Stourton F: +44 [0] 1132 008 901
Leeds E: admin@metgeoenvironmental.com
West Yorkshire W: www.metgeoenvironmental.com
LS10 1SW

Client
PARK DESIGNED LIMITED

Site
**BRETFIELD COURT
BRETTON INDUSTRIAL ESTATE**

Title
BUILDING 2 ELEVATIONS

Surveyed	MT	Drawn	PB
Check	DA	Date	10/11/2021
Scale	Job No	Sheet Size	Rev
1:100	P21-01381	A2	01

DWG Ref	Project Number	Origin	Zone	Level	Desc	Type	Role	Sheet
	P21-01381	MET	B02	XX	ELE	M2	B	002