




- NOTES**
1. ALL DIMENSIONS ARE IN METRES UNLESS NOTED OTHERWISE.
  2. ALL LEVELS ARE IN METRES ABOVE CHART DATUM UNLESS NOTED OTHERWISE.
  3. WORKS TO BE UNDERTAKEN IN ACCORDANCE WITH THE SPECIFICATION FOR HIGHWAYS WORKS (SHW) UNLESS NOTED OTHERWISE.

- KEY:**
- PROPOSED KERB LINE
  - EXISTING ORDNANCE SURVEY / TOPOGRAPHICAL SURVEY
  - HIGHWAY BOUNDARY
  - PROPOSED GUARDRAIL
  - EXISTING GUARDRAIL TO BE RETAINED
  - BUFF COLOURED CYCLEWAY CORDUROY TACTILES
  - RED COLOURED BLISTER TACTILES
  - BUFF COLOURED BLISTER TACTILES
  - PROPOSED WHITE / YELLOW ROAD MARKINGS
  - PROPOSED 'KEEP LEFT' / PLAIN FACED BOLLARD
  - PROPOSED SHARED / SEGREGATED ROUTE SIGN BOLLARD
  - PROPOSED TRAFFIC SIGN
  - PROPOSED TRAFFIC LIGHT WITH PUSH BUTTON (INDICATIVE LOCATION)
  - PROPOSED CARRIAGEWAY CONSTRUCTION / RESURFACING
  - PROPOSED FOOTWAY / SHARED ROUTE
  - PROPOSED OFF-CARRIAGEWAY CYCLE TRACK
  - PROPOSED VERGE

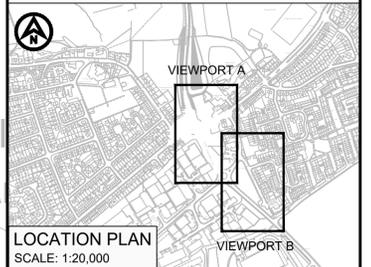

P01 06/12/22	S4 - FIRST ISSUE	MB	MG	PJ
REV	DATE	DESCRIPTION	BY	CHK APP

DRAWING STATUS: PRELIMINARY







PROJECT: MIRFIELD TO DEWSBURY TO LEEDS (M2D2L) CORRIDOR IMPROVEMENTS

TITLE: CHALLENGE WAY SEGREGATED CYCLEWAY / FOOTWAY PLANNING GENERAL ARRANGEMENT



DRAWN	MB	CHECKED	MG	APPROVED	PJ
DATE	AUG 21	SCALE AT A1	1:500	PROJECT NUMBER	PC2558

DRAWING No.	PC2558-RHD-PD-SD-DR-D-0101	REVISION	P01
-------------	----------------------------	----------	-----

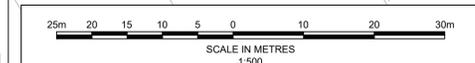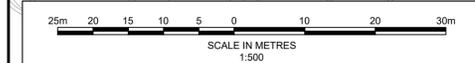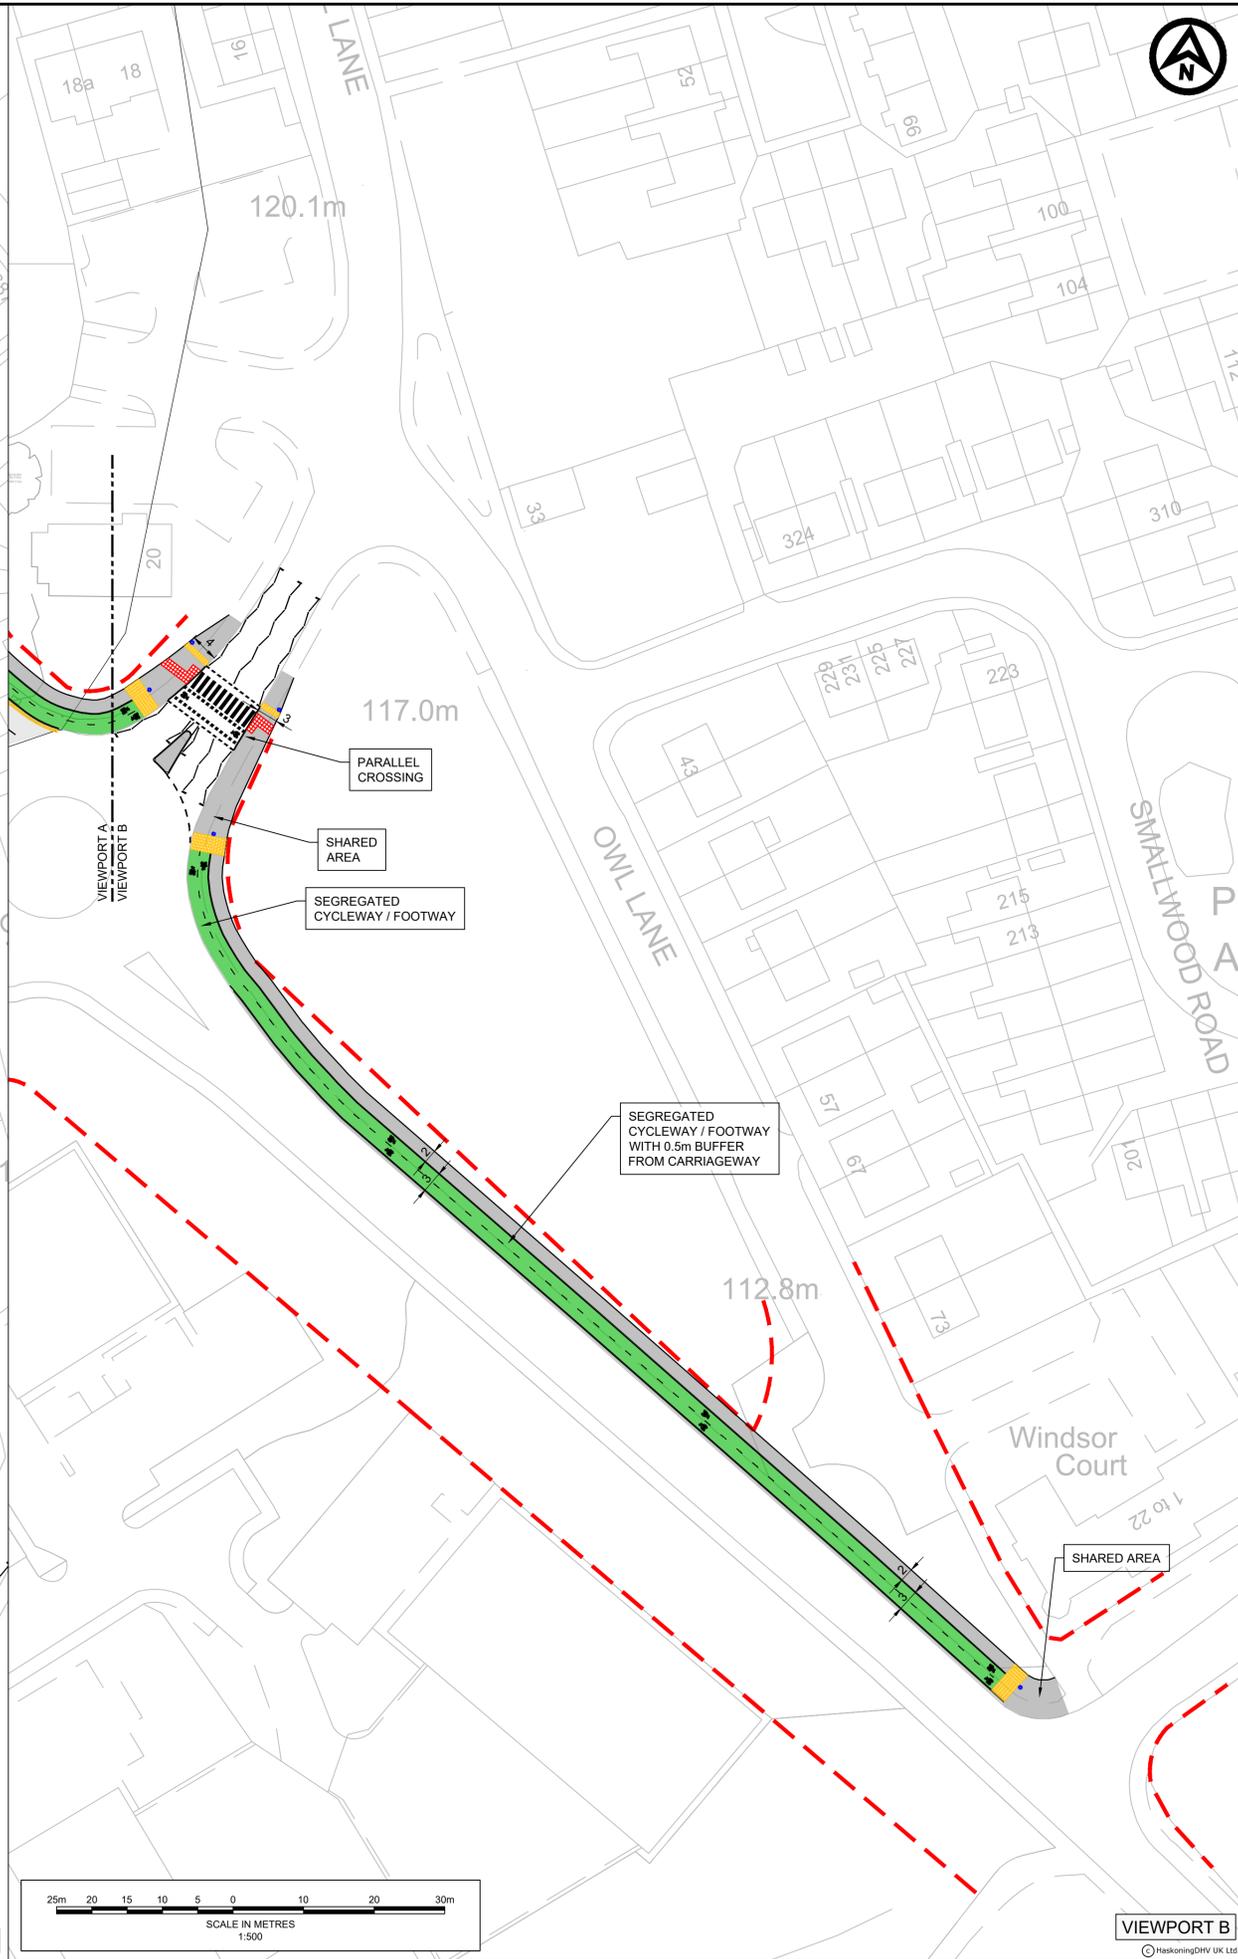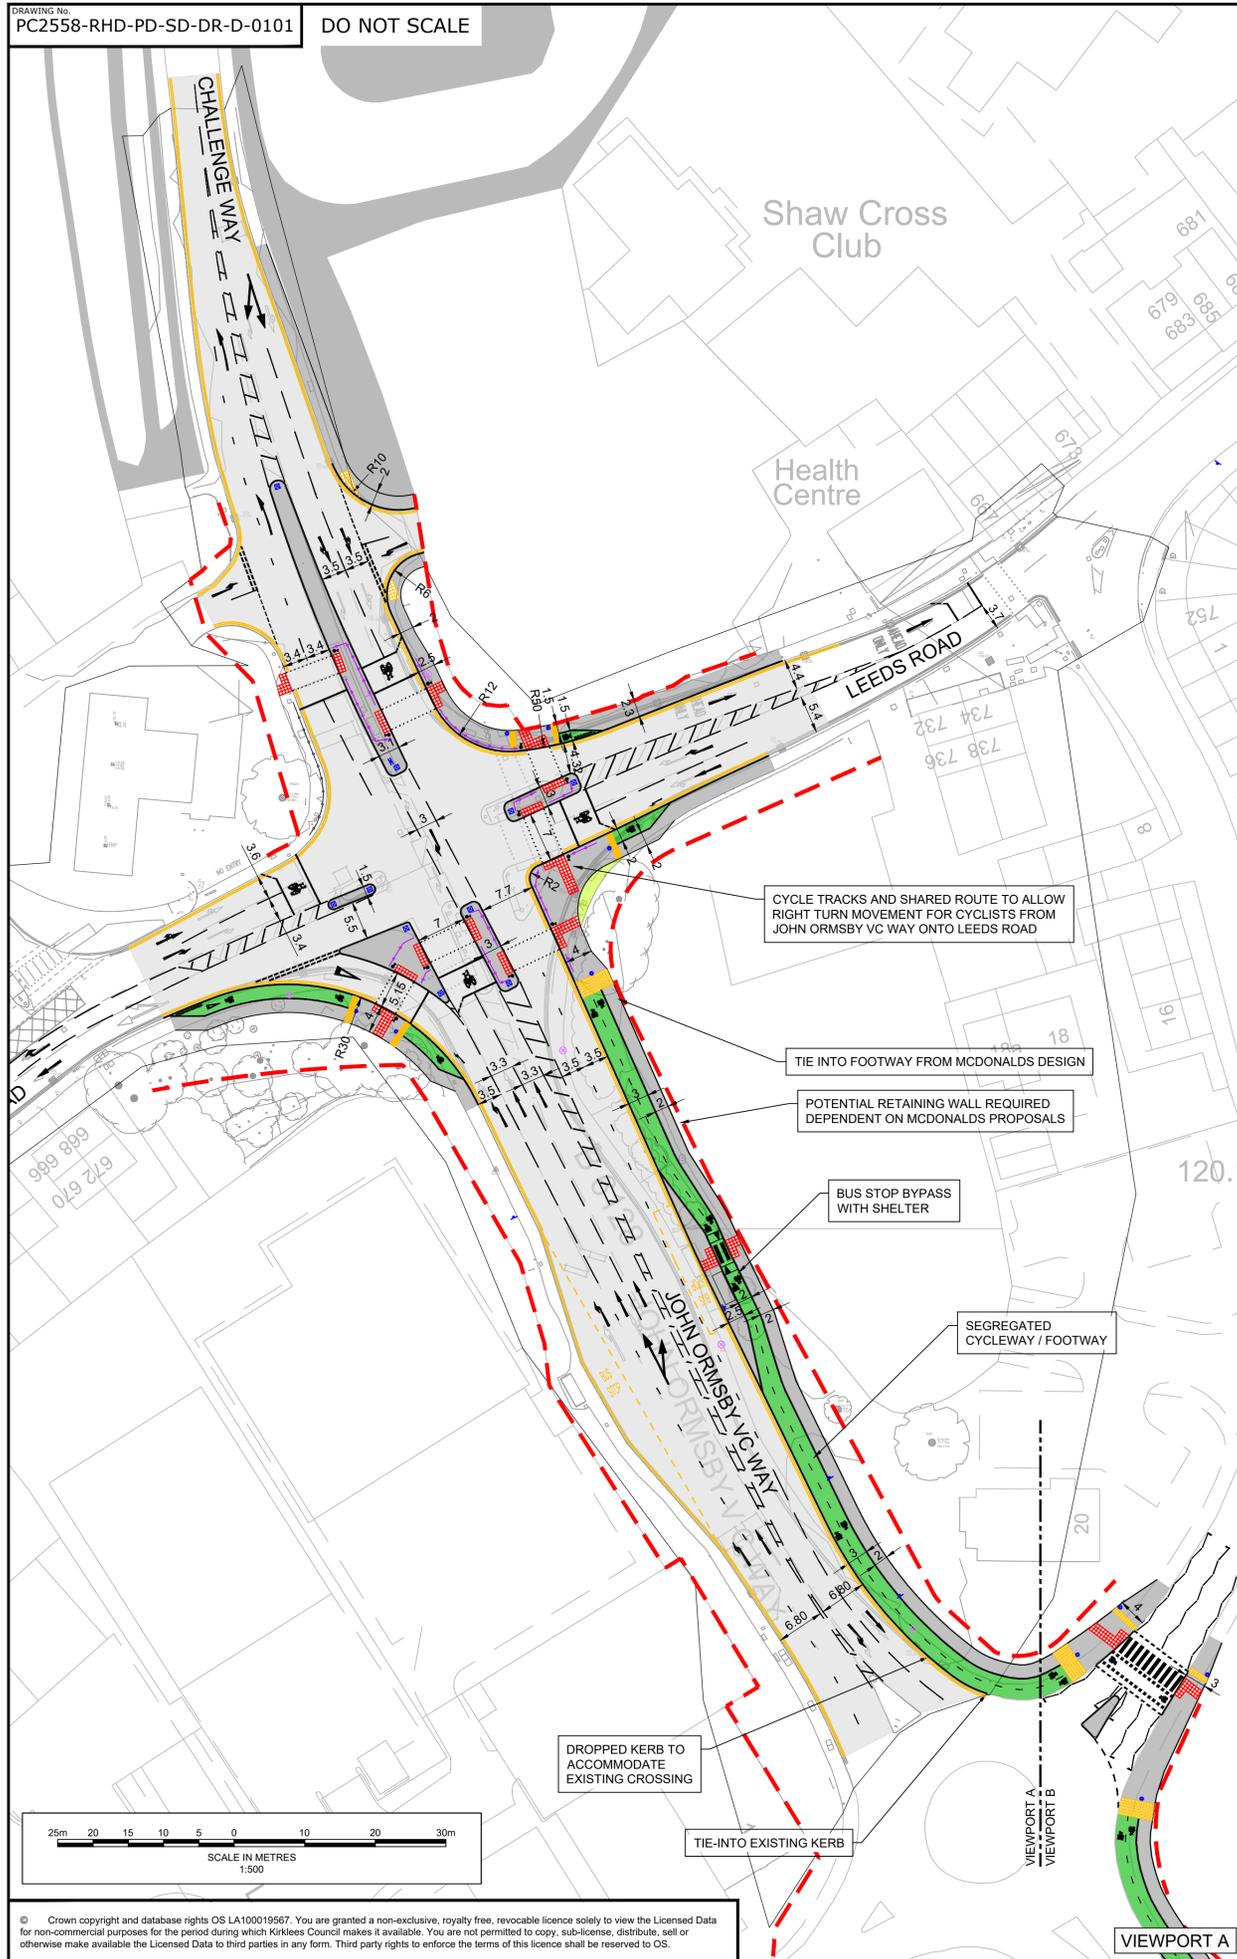

© Crown copyright and database rights OS LA100019567. You are granted a non-exclusive, royalty free, revocable licence solely to view the Licensed Data for non-commercial purposes for the period during which Kirklees Council makes it available. You are not permitted to copy, sub-licence, distribute, sell or otherwise make available the Licensed Data to third parties in any form. Third party rights to enforce the terms of this licence shall be reserved to OS.

VIEWPORT B  
© HaskoningDHV UK Ltd