

Do not scale from this drawing. Use figured dimensions only.


Contractors to verify all dimensions on site before commencing any work or shop drawings.

If drawings or specifications exceed the quantities taken in any way, Fibre Architects are to be informed before the work is initiated.

All drawn information is based on Ordnance Survey and/or existing record drawings. All content subject to Site Survey, Structural Survey, Site Investigations, Planning and other Statutory Approvals.

This drawing is not to be reproduced in whole or part without the consent of Fibre Architects Ltd.

Fibre Architects Limited Copyright.

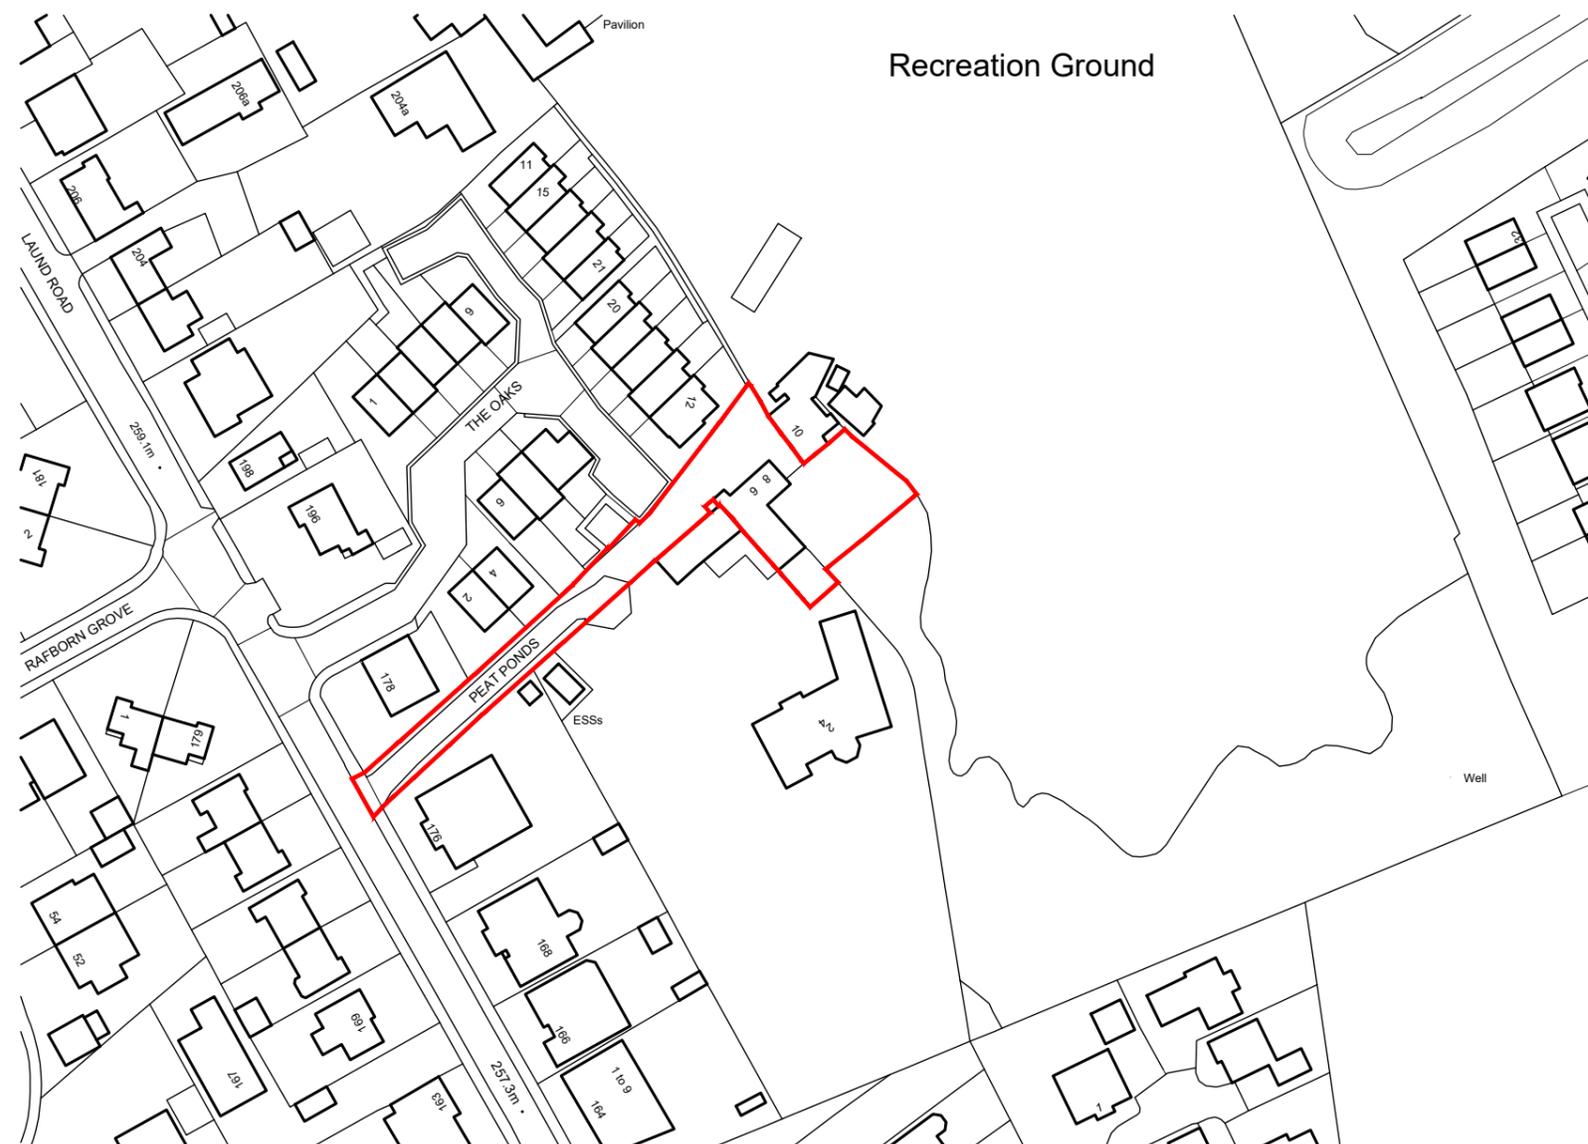

A General Updates		15/02/23	MO	-
Rev	Description	Date	By	App'd
	Project	Project no	Date	
	Residential Development, 6-8 Peat Ponds Laund Road, Huddersfield, HD3 3UA	22-014	04/01/23	
	Drawing Title	Scale @ A3	Drawn by	Appr. by
	Location Plan as Existing	1:1250	MO	-
	Client	Drawing no	Rev	
	S Mitchell	EX0001	A	



First Floor Buckden Mount  
8 Thornhill Road  
Huddersfield, HD3 3AU  
Tel: 01484 544 410  
www.fibrearchitects.co.uk  
Email: info@fibrearchitects.co.uk

LOCATION PLAN Scale 1:1250

