

Do not scale from this drawing. Use figured dimensions only.


Contractors to verify all dimensions on site before commencing any work or shop drawings.

If drawings or specifications exceed the quantities taken in any way, Fibre Architects are to be informed before the work is initiated.

All drawn information is based on Ordnance Survey and/or existing record drawings. All content subject to Site Survey, Structural Survey, Site Investigations, Planning and other Statutory Approvals.

This drawing is not to be reproduced in whole or part without the consent of Fibre Architects Ltd.

Fibre Architects Limited Copyright.

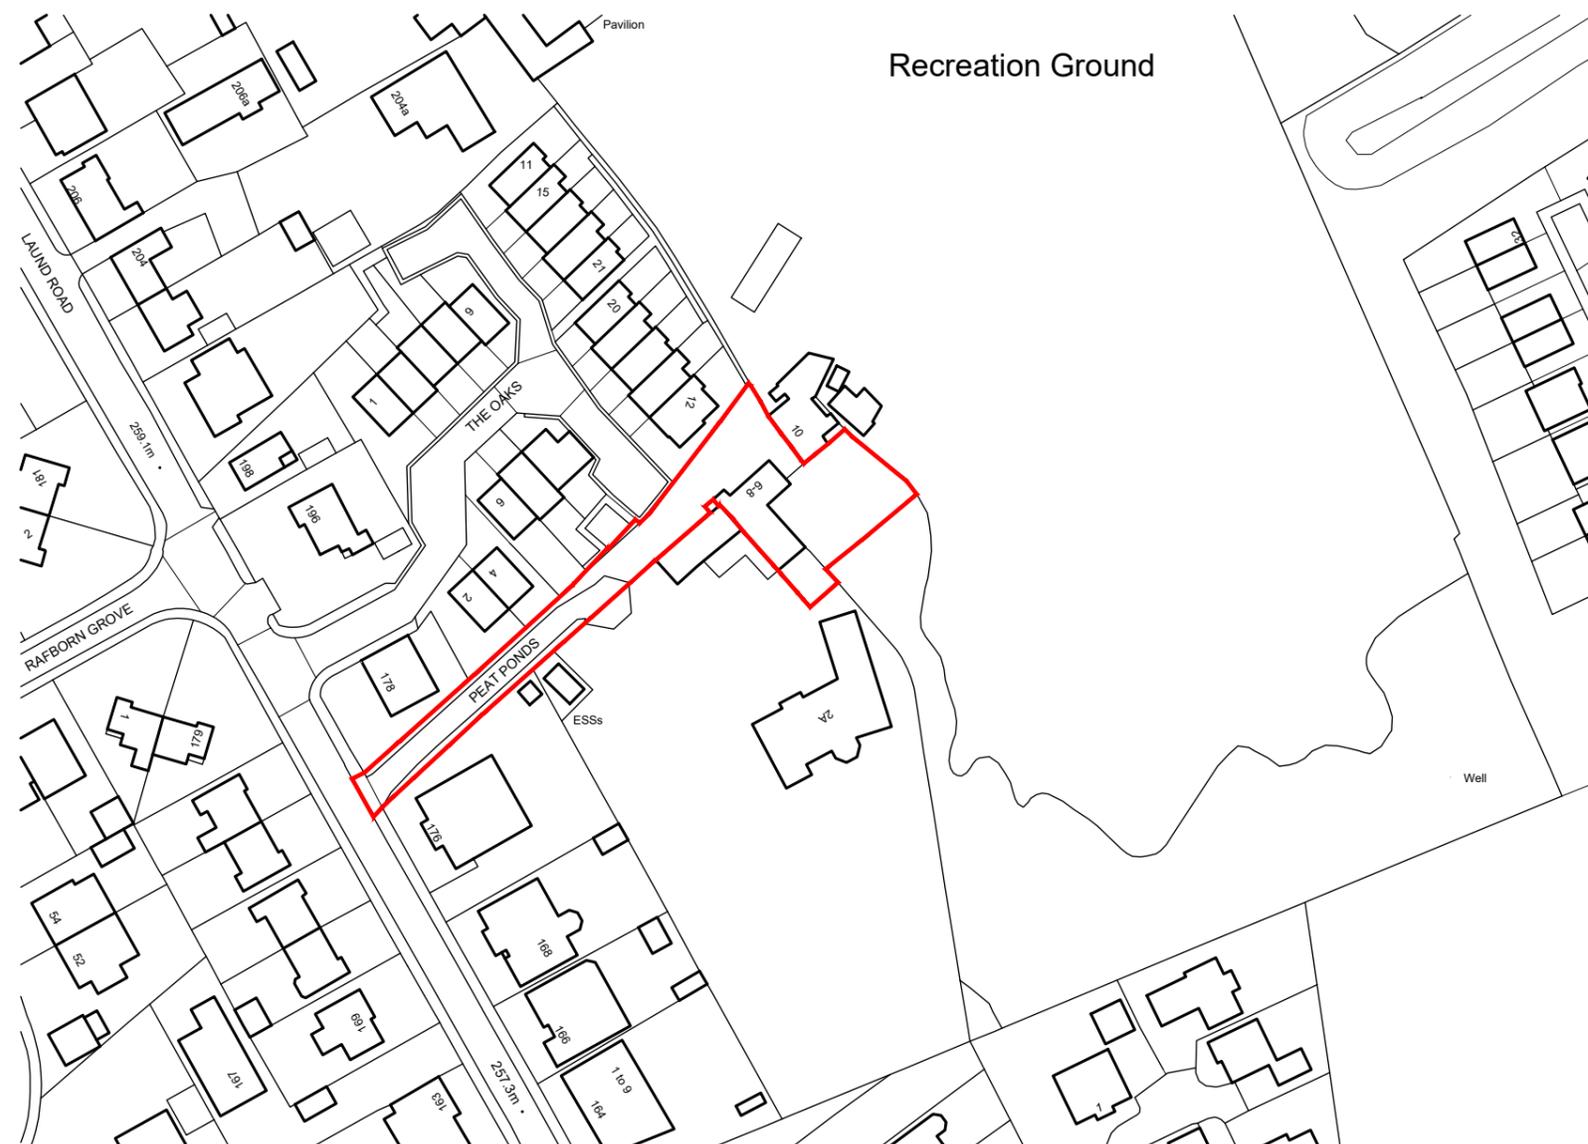

B	General Updates	05/04/23	DH	MO
A	General Updates	15/02/23	MO	-
Rev	Description	Date	By	App'd
Project		Project no	Date	
Residential Development, 6-8 Peat Ponds Laund Road, Huddersfield, HD3 3UA		22-014	05/04/23	
Drawing Title		Scale @ A3	Drawn by	Appr. by
Location Plan as Existing		1:1250	MO	-
Client		Drawing no	Rev	
S Mitchell		EX0001	B	



First Floor Buckden Mount
8 Thornhill Road
Huddersfield, HD3 3AU
Tel: 01484 544 410
www.fibrearchitects.co.uk
Email: info@fibrearchitects.co.uk

LOCATION PLAN Scale 1:1250

