


EXISTING REAR ELEVATION

PROPOSED REAR ELEVATION

SIDE ELEVATION

SIDE ELEVATION

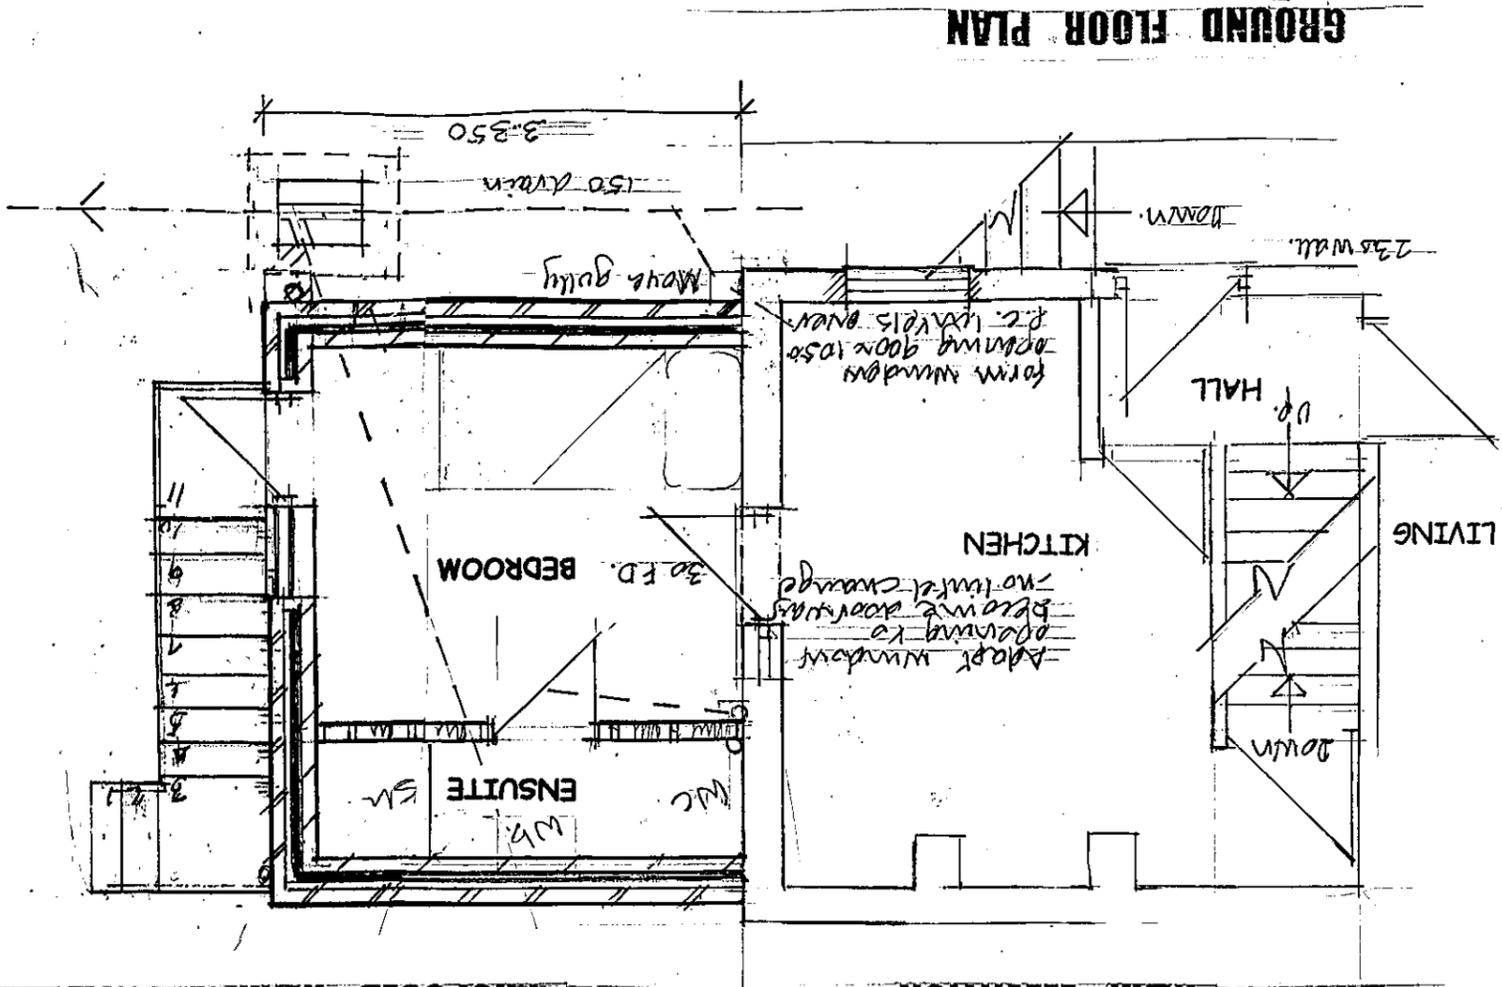

GROUND FLOOR PLAN

KEN A. LEWIS ARCHITECTS 29/1/21