


IF IN ANY DOUBT PLEASE ASK THE ARCHITECT FOR CLARIFICATION.
DO NOT SCALE FROM DRAWING. ALL DIMENSIONS TO BE CHECKED ON SITE.
THE COPYRIGHT FOR THESE DRAWINGS REMAINS THE PROPERTY OF THE ARCHITECT. THEY MUST NOT BE REPRODUCED IN ANY WAY WITHOUT THE ARCHITECT'S PRIOR WRITTEN CONSENT.

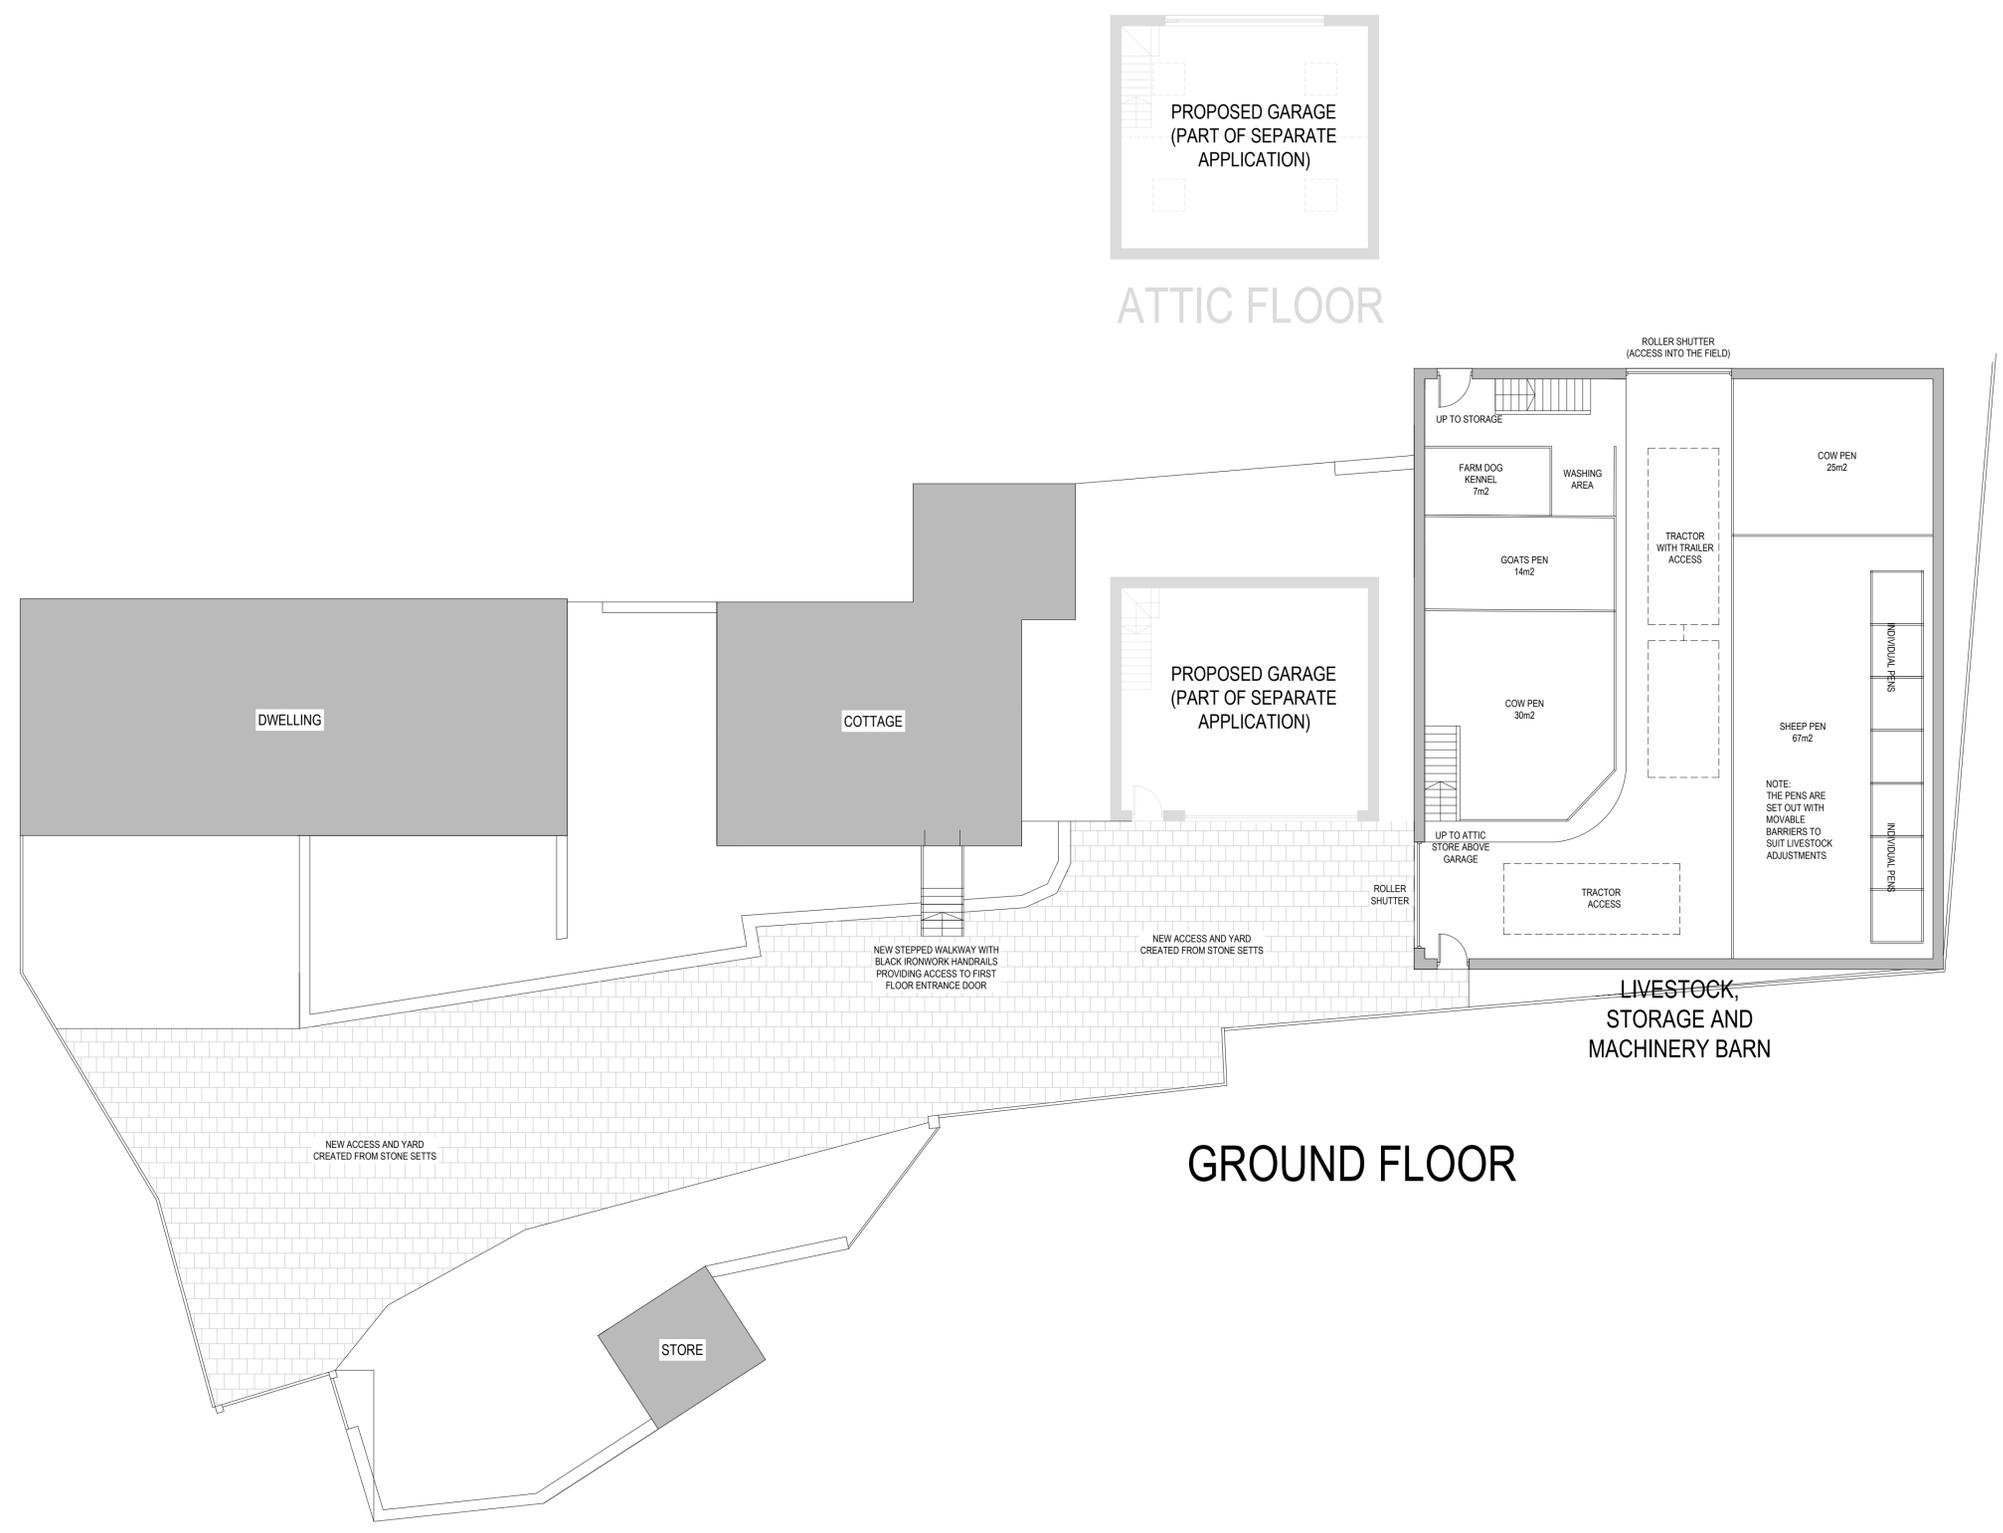


northern design partnership

Chartered Architects
 The Chapel, Millmoor Road,
 Meltham, Holmfirth, HD9 5JU

www.northerdesignpartnership.co.uk
 Instagram: @northerdesignp
 Telephone: (01484) 854848

client	JAMES KEATS AND SHONA SEARSON		
project	PROPOSED BARN HILL FARM, CHAIN ROAD MARSDEN HD7 5TZ		
drawing	PROPOSED PLANS		
revision	notes	date	drawn
scale :	1:100 AT A1	02.23	MG
project no.	2228	drawing no.	02
		revision	