



IF IN ANY DOUBT PLEASE ASK THE ARCHITECT FOR CLARIFICATION.
 DO NOT SCALE FROM DRAWING. ALL DIMENSIONS TO BE CHECKED ON SITE.
 THE COPYRIGHT FOR THESE DRAWINGS REMAINS THE PROPERTY OF THE ARCHITECT. THEY MUST NOT BE REPRODUCED IN ANY WAY WITHOUT THE ARCHITECT'S PRIOR WRITTEN CONSENT.

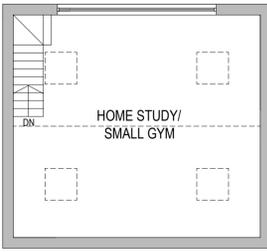

ATTIC FLOOR

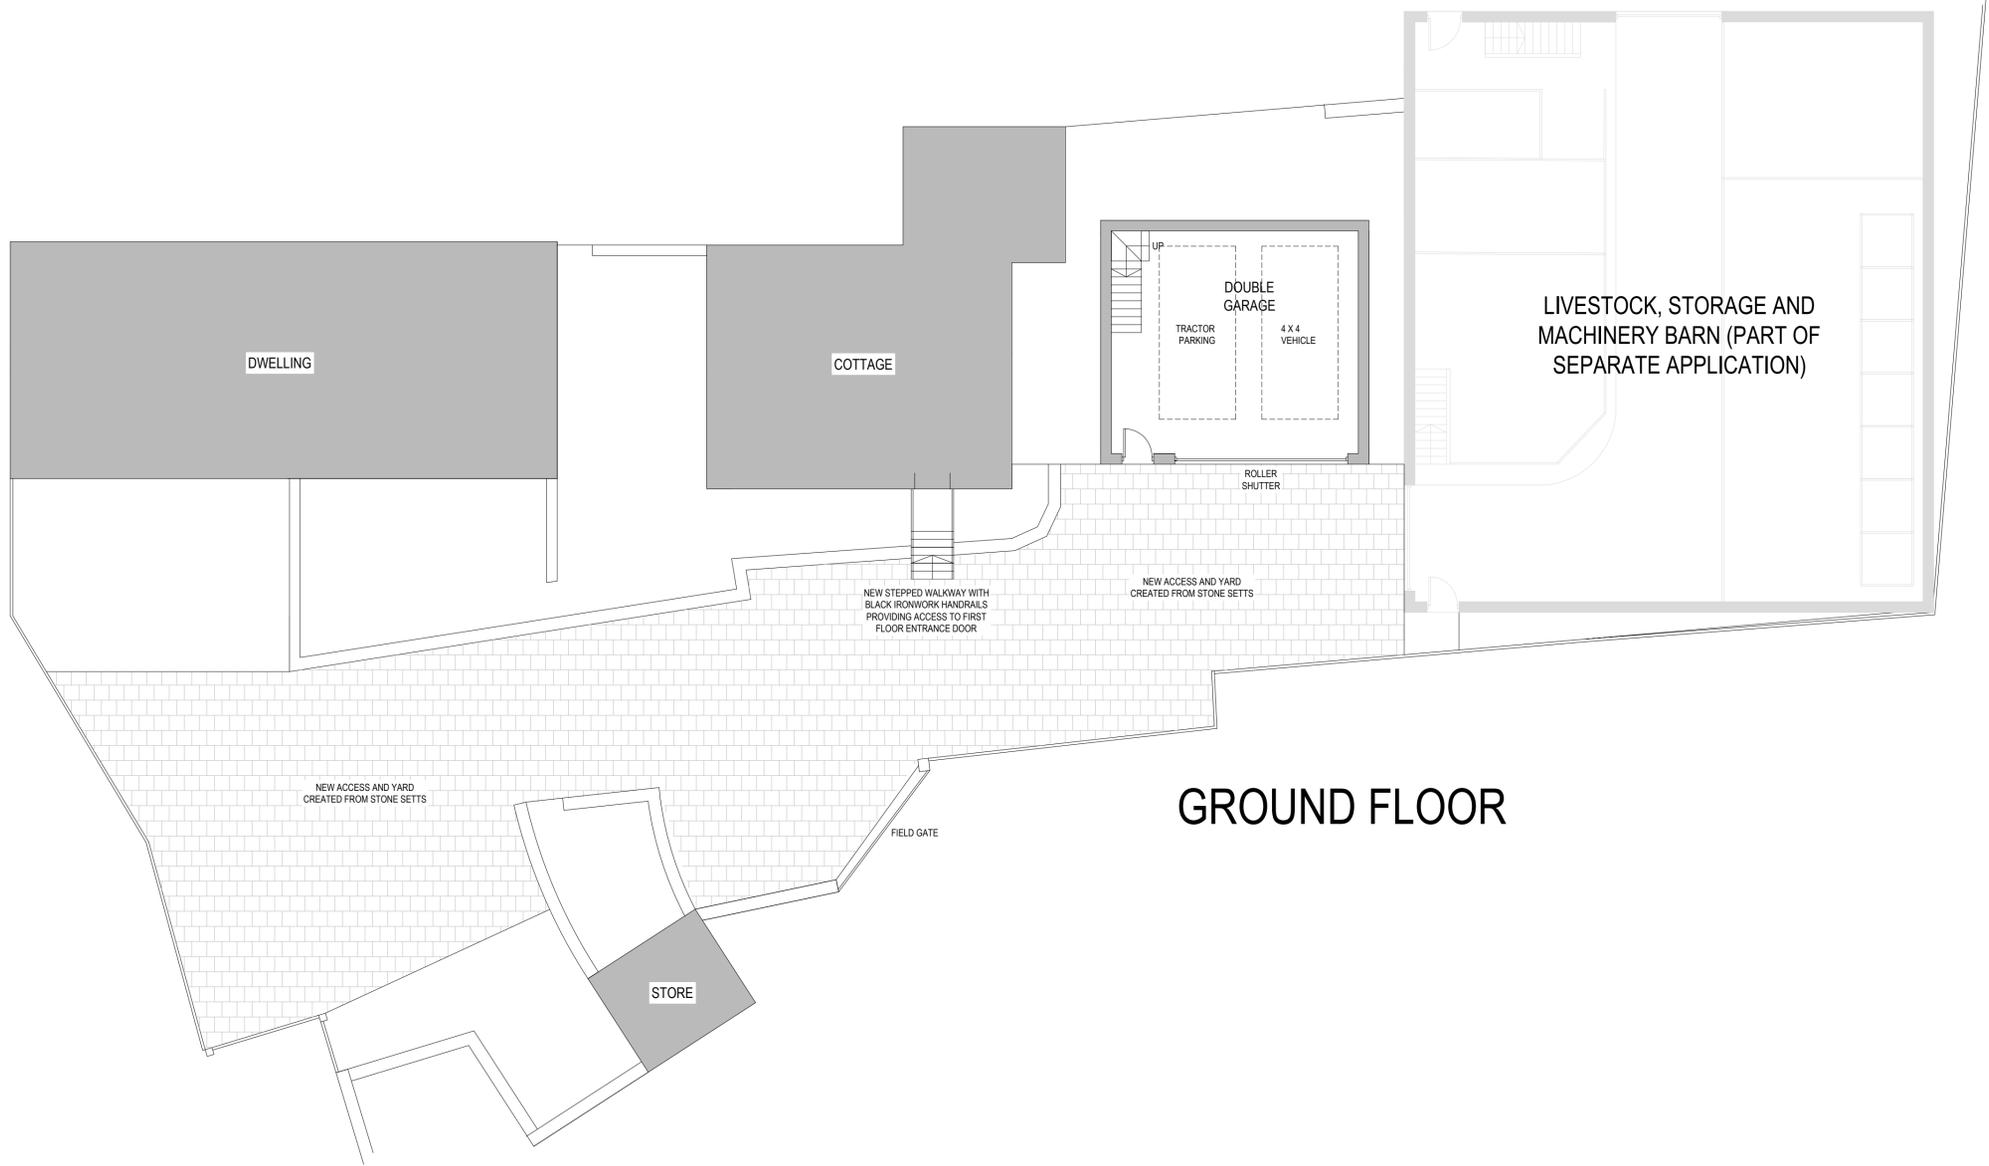

GROUND FLOOR



northern design partnership

Chartered Architects
 The Chapel, Millmoor Road,
 Meltham, Holmfirth, HD9 5JU

www.northerndesignpartnership.co.uk
 Instagram: @northerndesignp
 Telephone: (01484) 854848

client	JAMES KEATS AND SHONA SEARSON		
project	PROPOSED GARAGE HILL FARM, CHAIN ROAD MARSDEN HD7 5TZ		
drawing	PROPOSED PLANS		
revision	notes	date	drawn
A	YARD WALLING REINSTATED	05.23	PB
scale :	1:100 AT A1	02.23	MG
project no.	drawing no.	revision	
2228	02	A	