




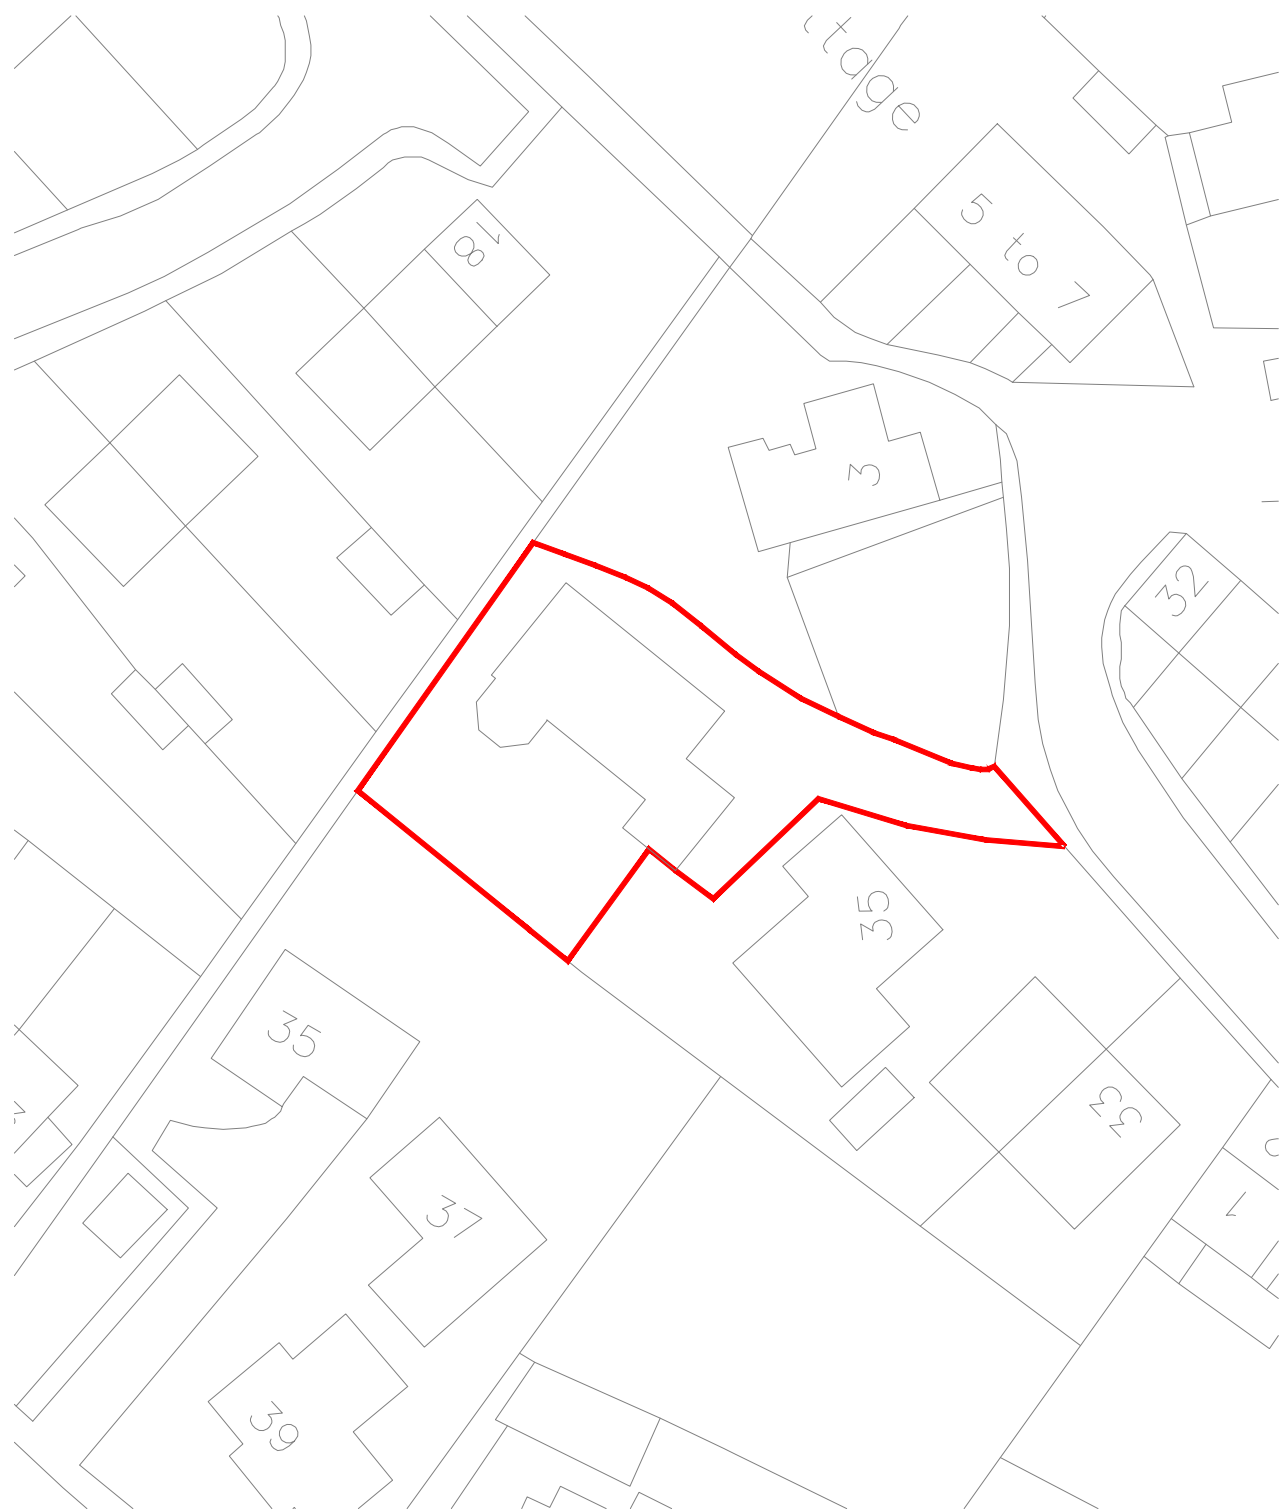

EXISTING BLOCK PLAN
1:500

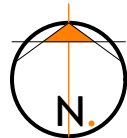

EXISTING BLOCK PLAN
1:500

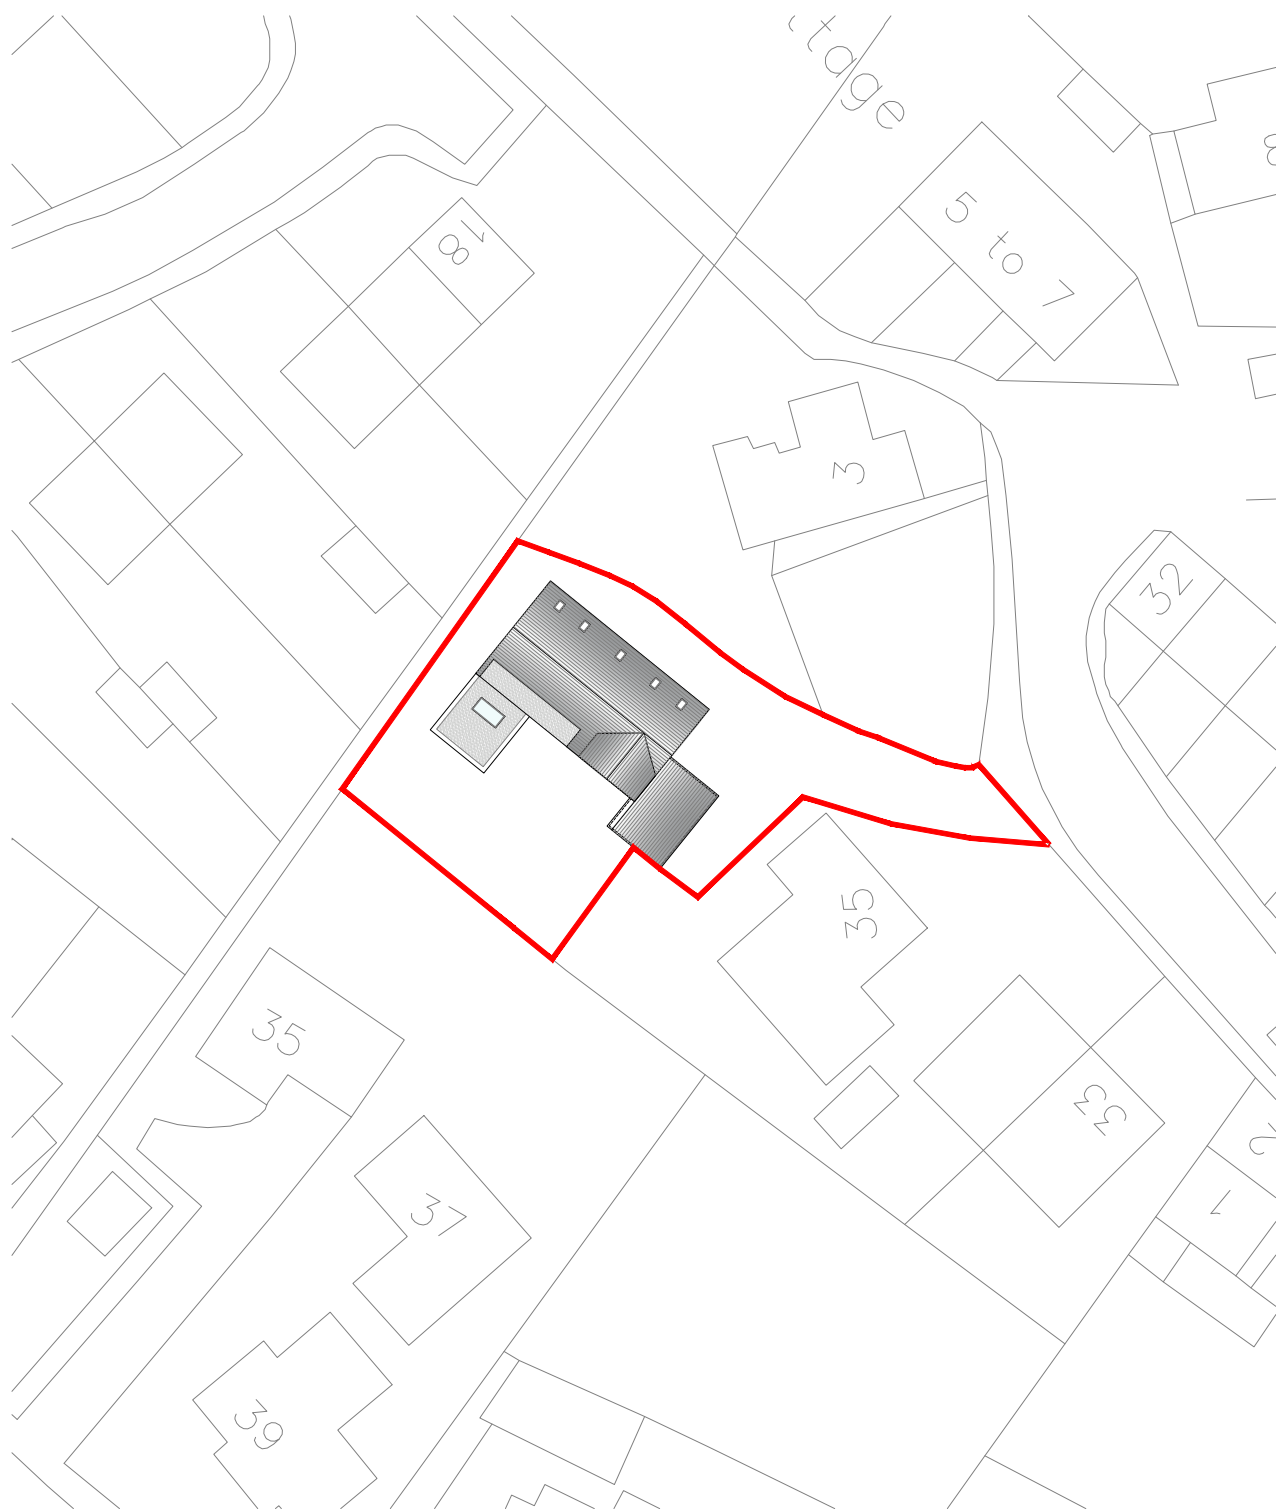

REVISION	DESCRIPTION	DATE
	-	-
	-	-
	-	-
	-	-
	-	-
	-	-
	-	-
	-	-
	-	-
	-	-

PLANNING DRAWING

ORANGE DESIGN STUDIO.
ARCHITECTURAL PRACTICE

hello@orangedesignstudio.co.uk
59A, Huddersfield Road, Mirfield, WF14 8AA
orangedesignstudio.co.uk
01924 650930

COPYRIGHT © ORANGE DESIGN STUDIO LIMITED

PROJECT TITLE LITTLETHORPE HILL			
DRAWING TITLE BLOCK PLAN			
SCALE 1:500	DRAWN CF	CHECKED JH	PROJECT REFERENCE ODS_21/491
PAPER SIZE A3	DWG NUMBER (20)002	DATE 21/02/23	REVISION A
CLIENT SIMON WATSON			