


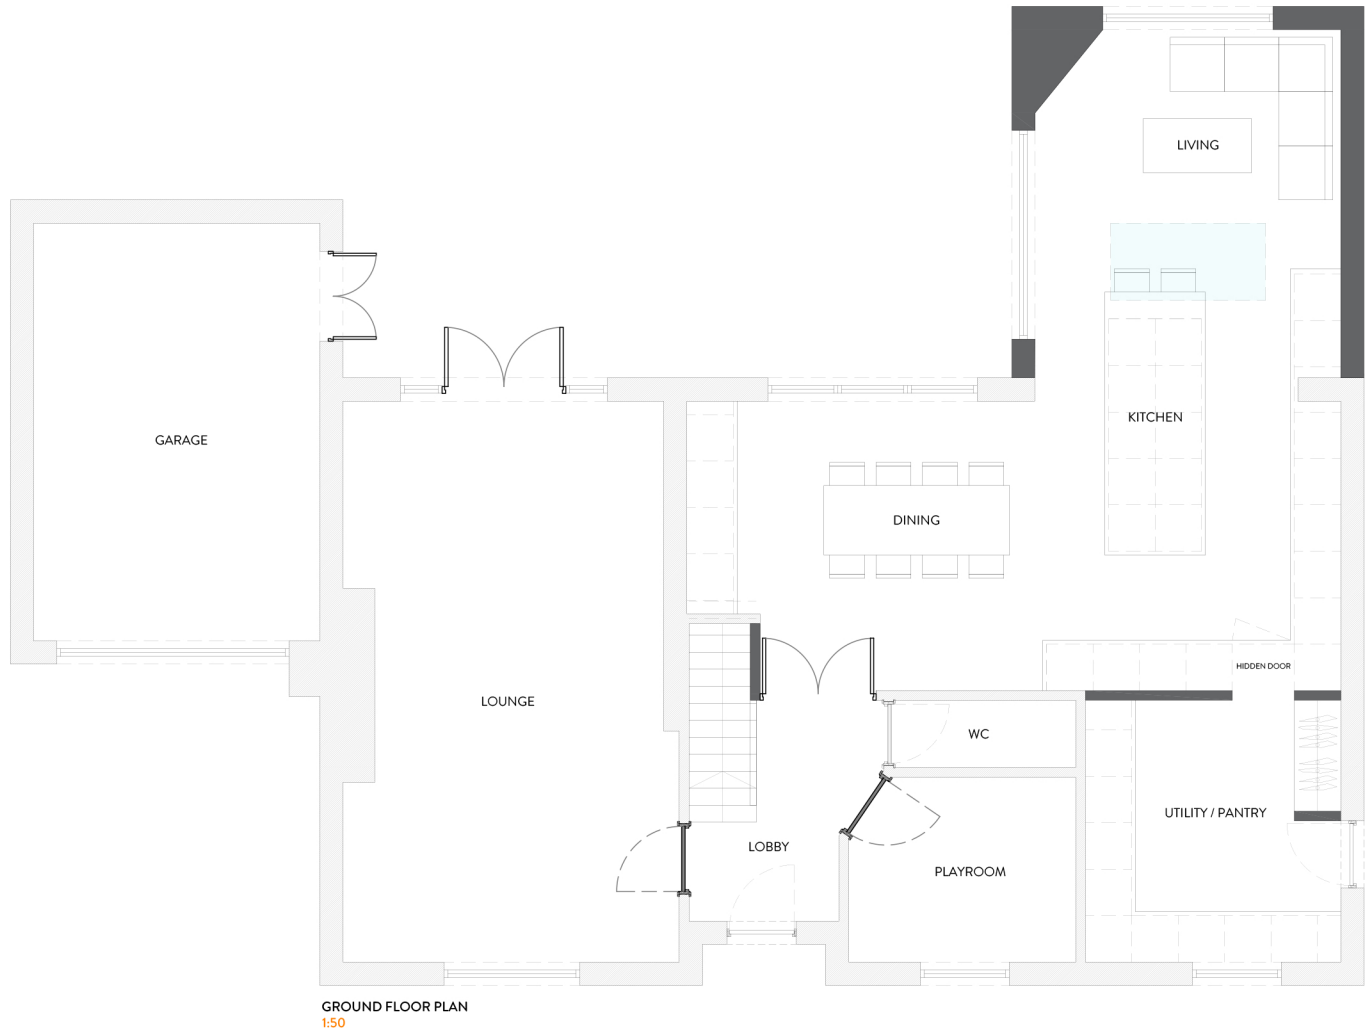

2021 Best of Houzz Service	BUILD 2020 Home Builder Awards Orange Design Studio www.orangedesignstudio.co.uk	REVISION	DESCRIPTION	DATE	NOTES
NORTHERN FINALS 2016	BUILD 2021 Home Builder Awards				

STATUS PLANNING DRAWING	PROJECT TITLE 36 LITTLETHORPE HILL			
	DRAWING TITLE PROPOSED GA			
ORANGE DESIGN STUDIO. ARCHITECTURAL PRACTICE hello@orangedesignstudio.co.uk 59A, Huddersfield Road, Mirfield, WF14 8AA orangedesignstudio.co.uk 01924 650930	SCALE 1:50	DRAWN CF	CHECKED JH	PROJECT REFERENCE ODS_21/491
	PAPER SIZE A1	DWG NUMBER (20)001	DATE 21/02/23	REVISION A
CLIENT SIMON WATSON				
COPYRIGHT © ORANGE DESIGN STUDIO LIMITED				