




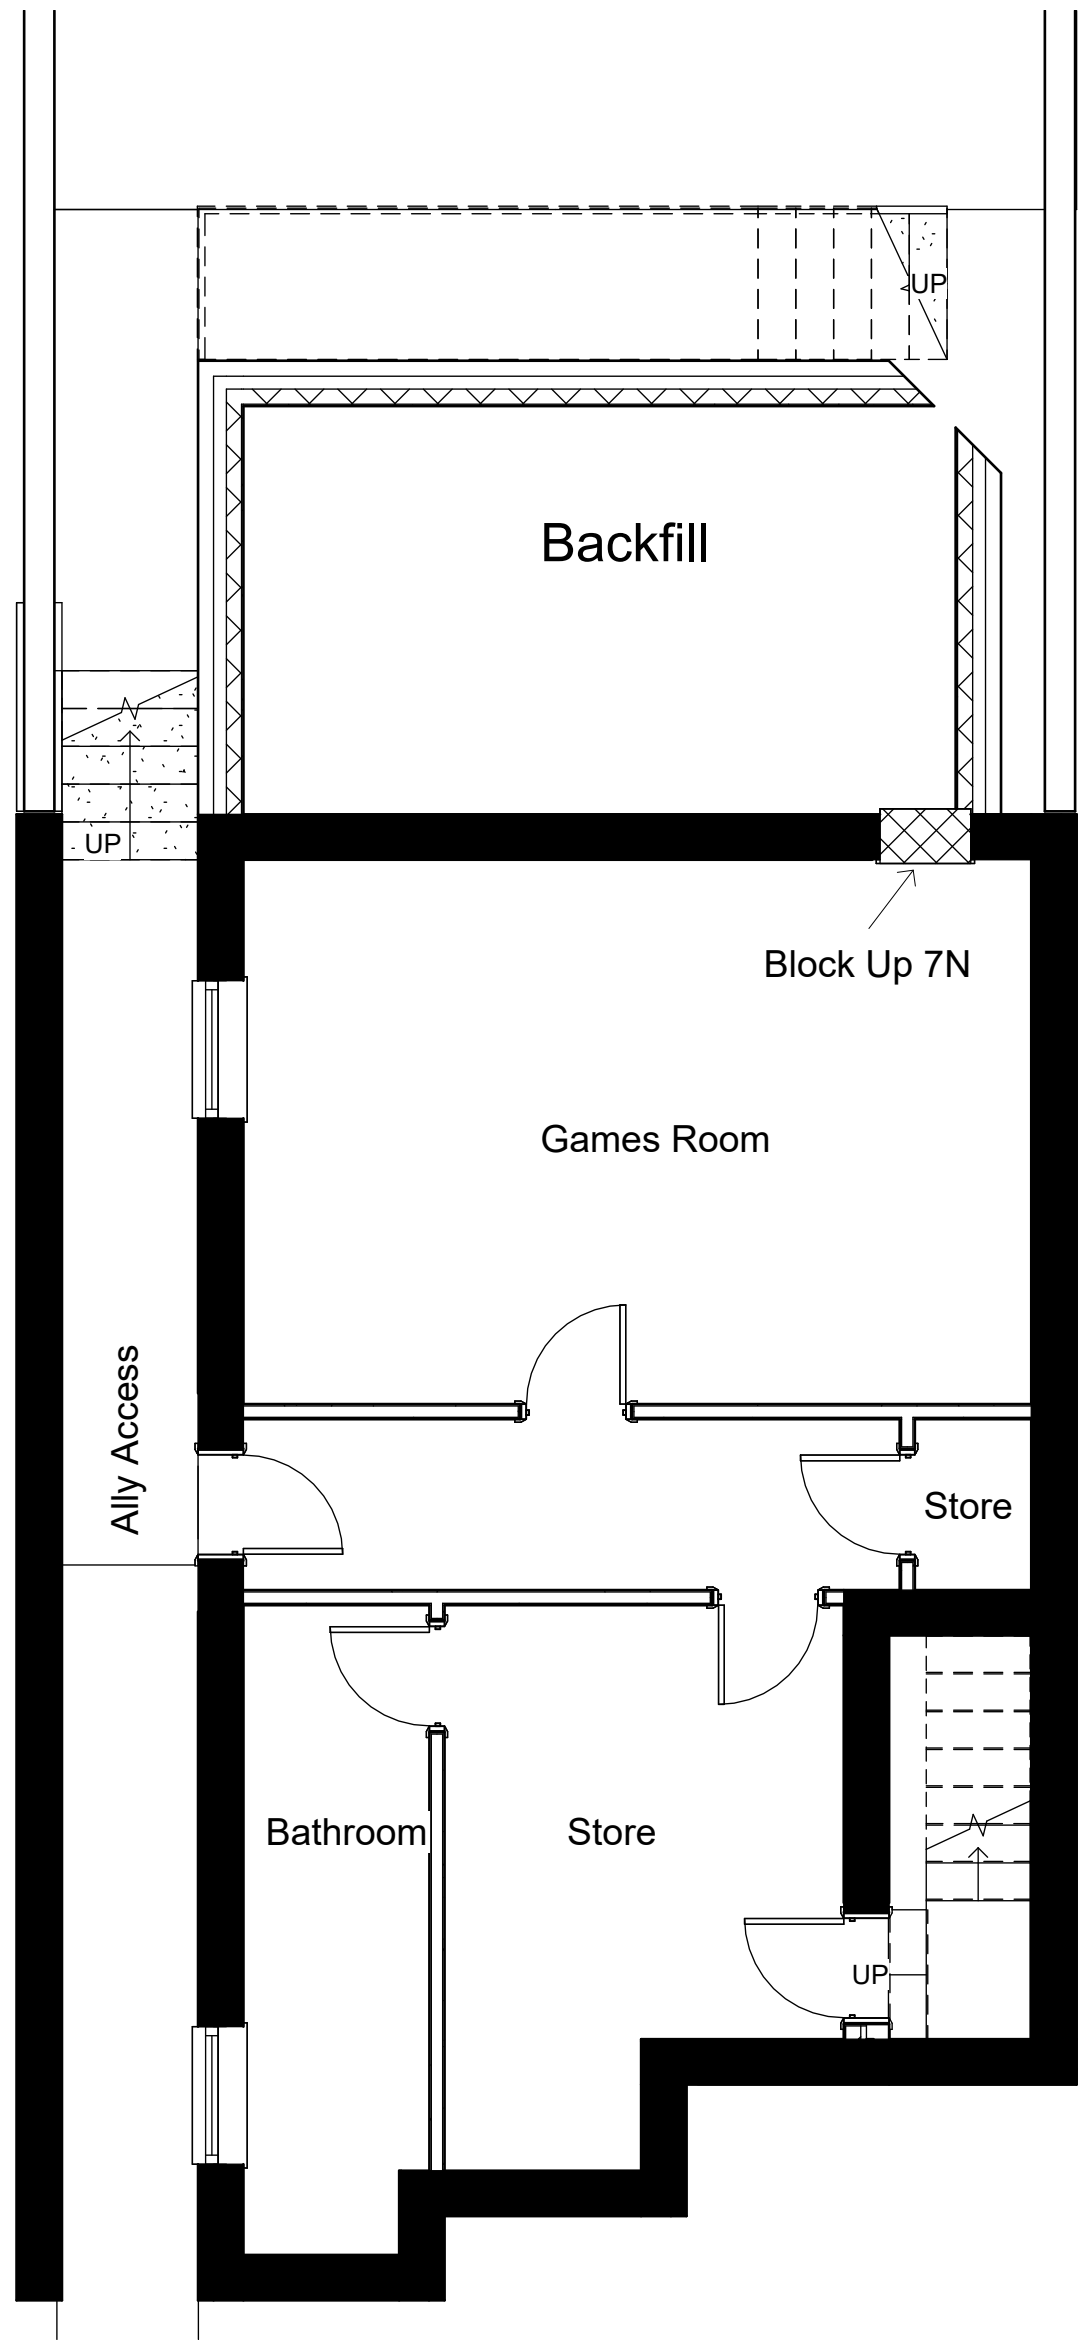


Basement
1 : 50

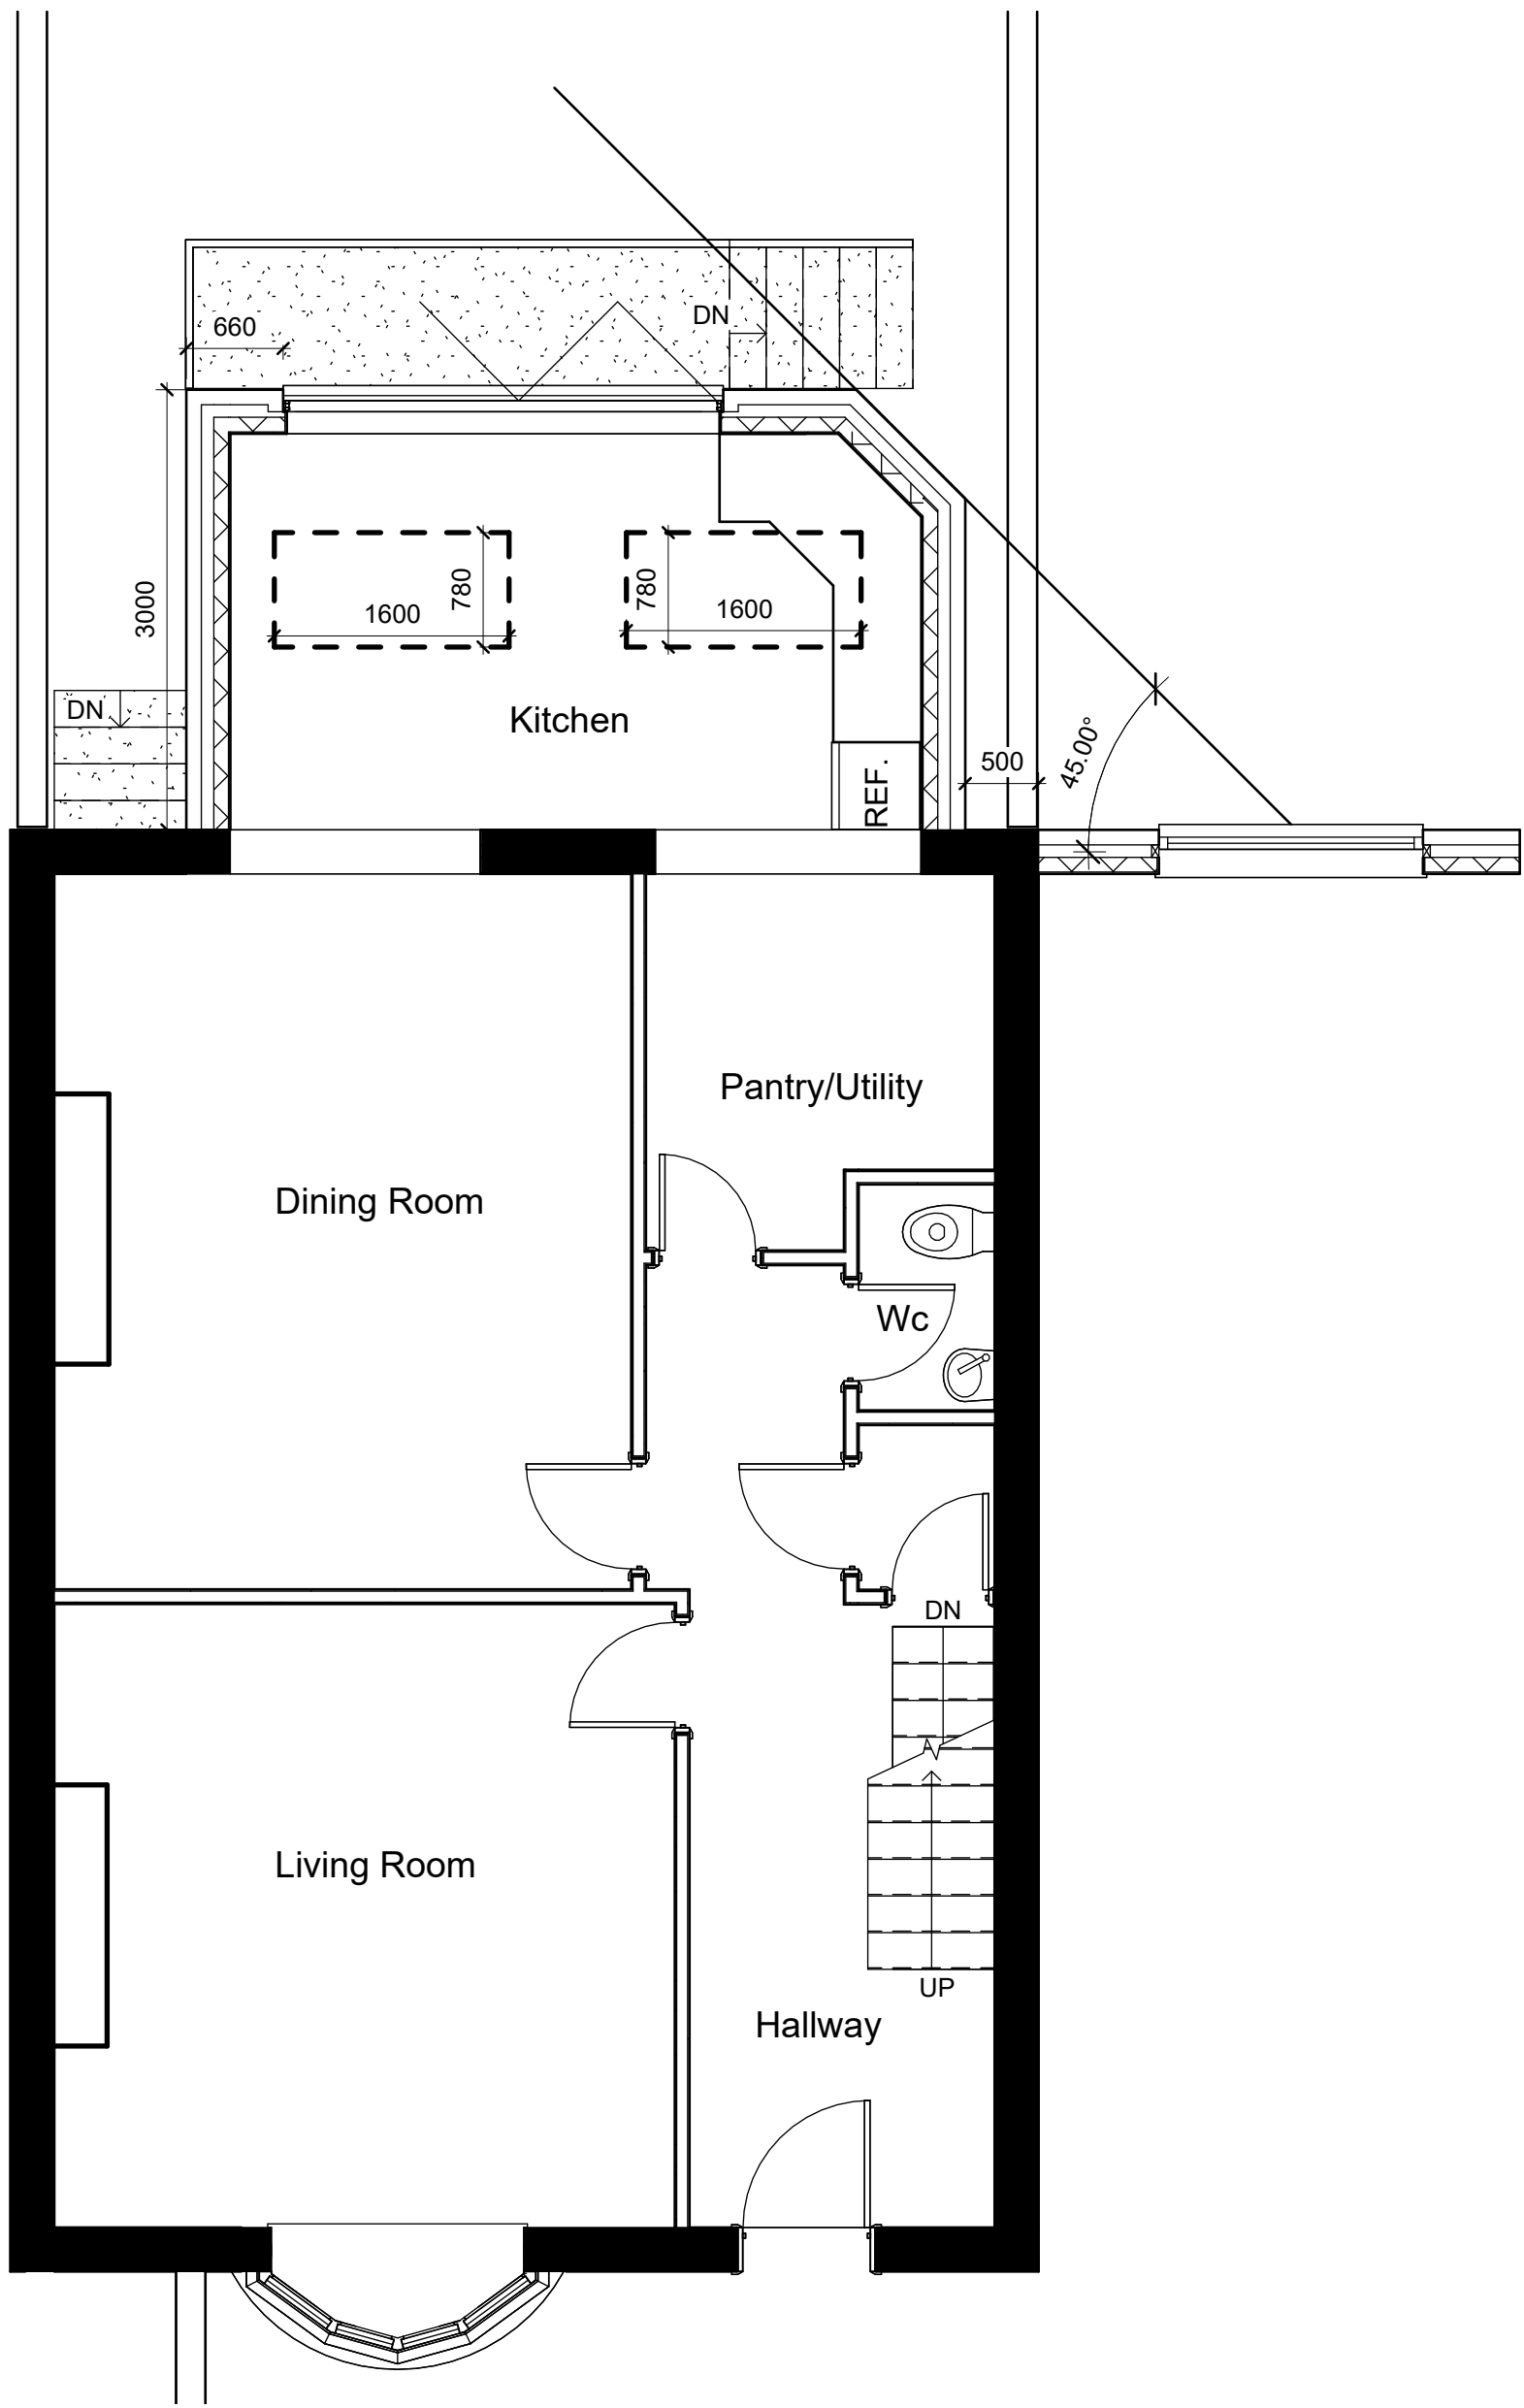

Ground Floor
1 : 50

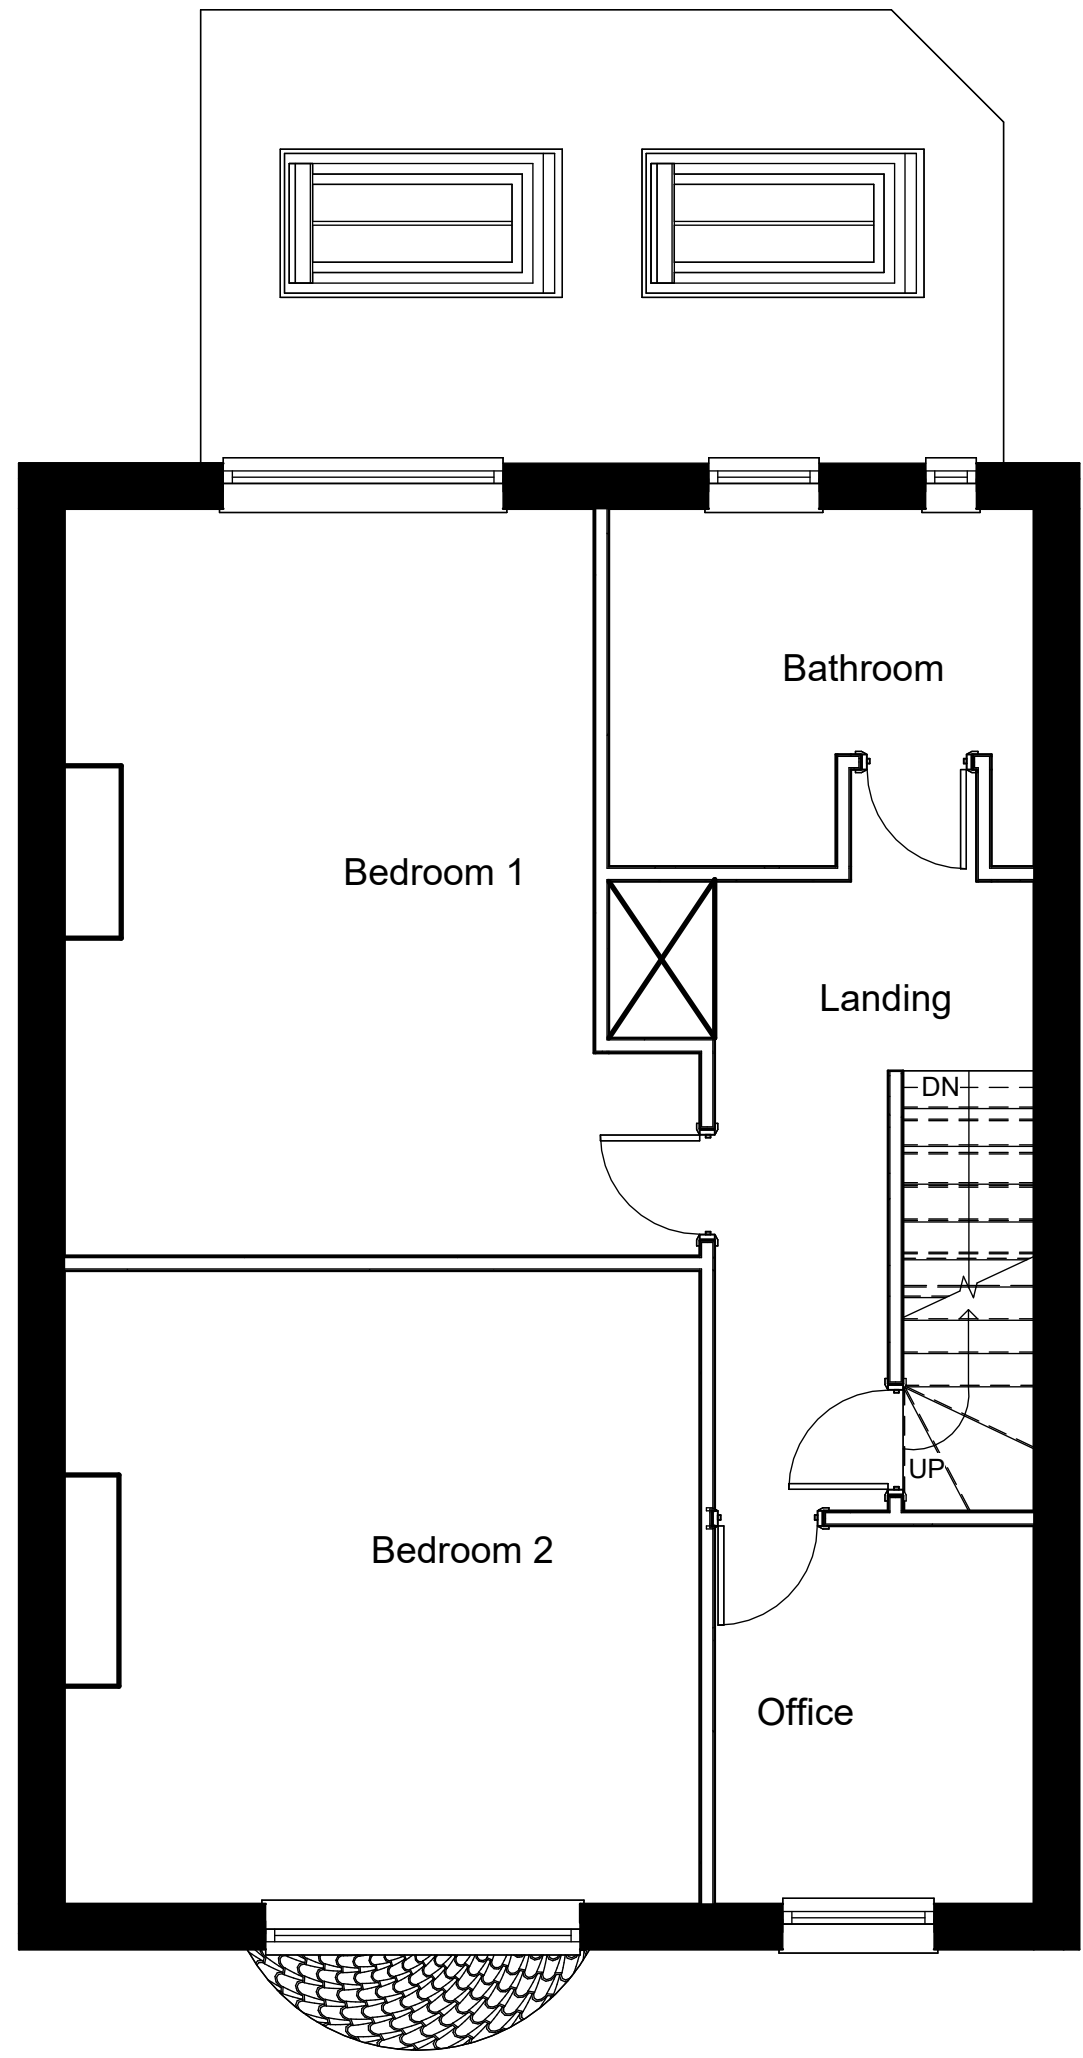

First Floor
1 : 50

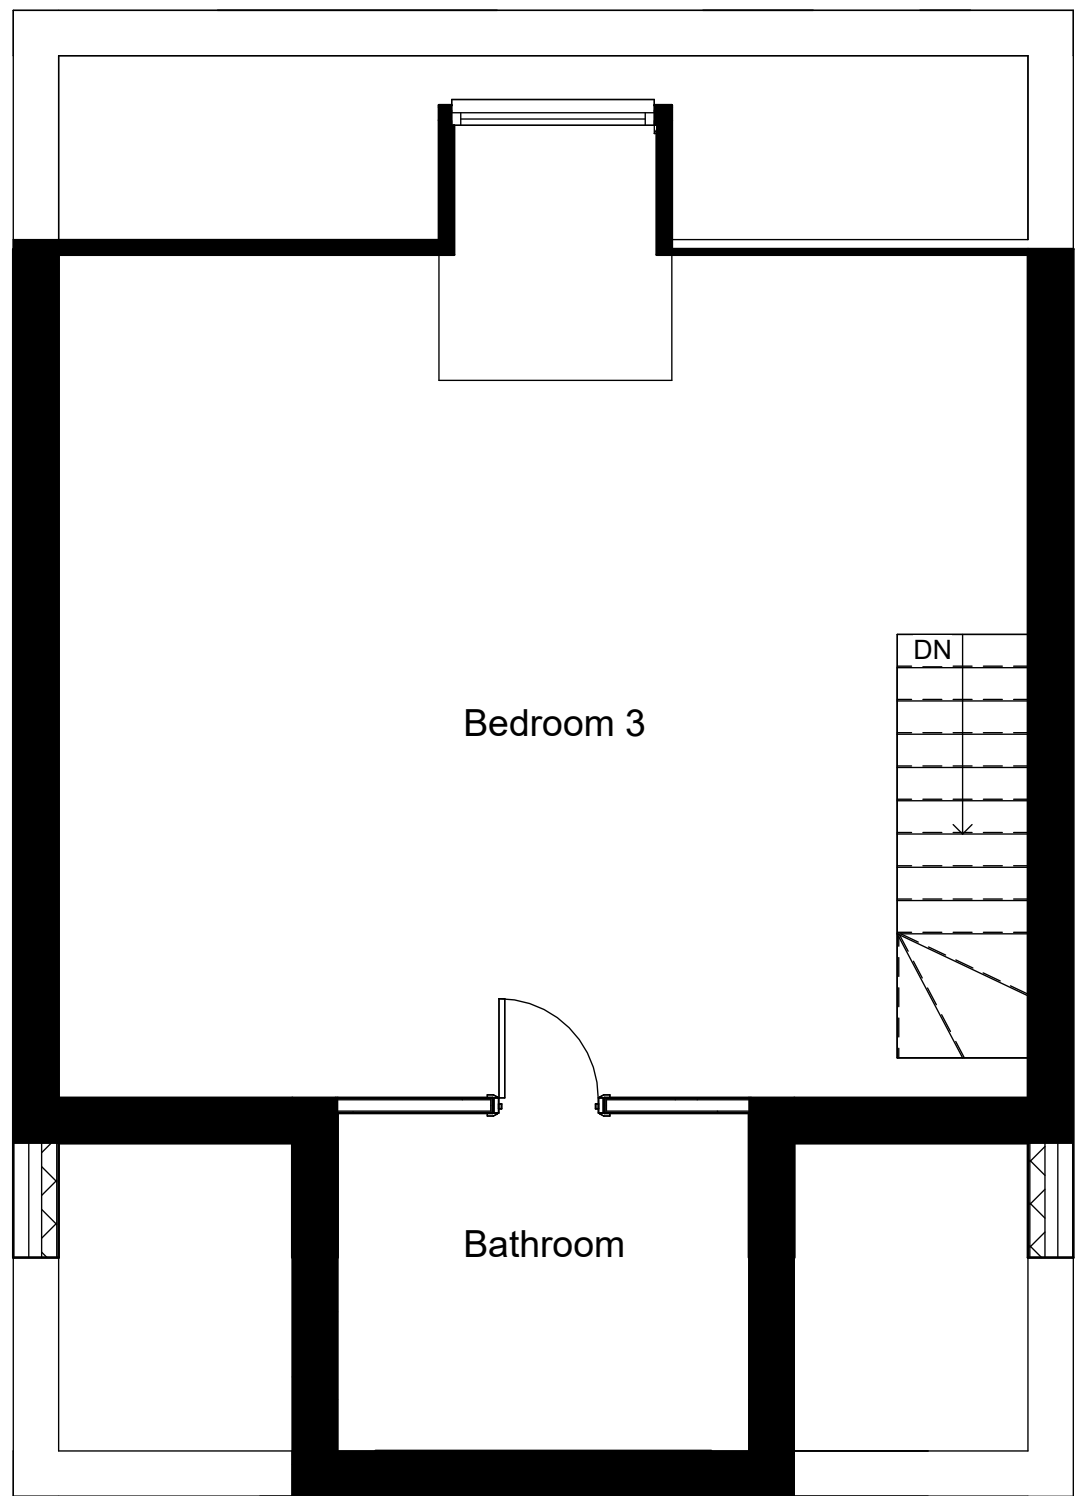

Second Floor
1 : 50