


PLAN FOR TREE WORK,
ALL SAINTS CHURCH,
NETHERTHORPE,
HD9 3XZ

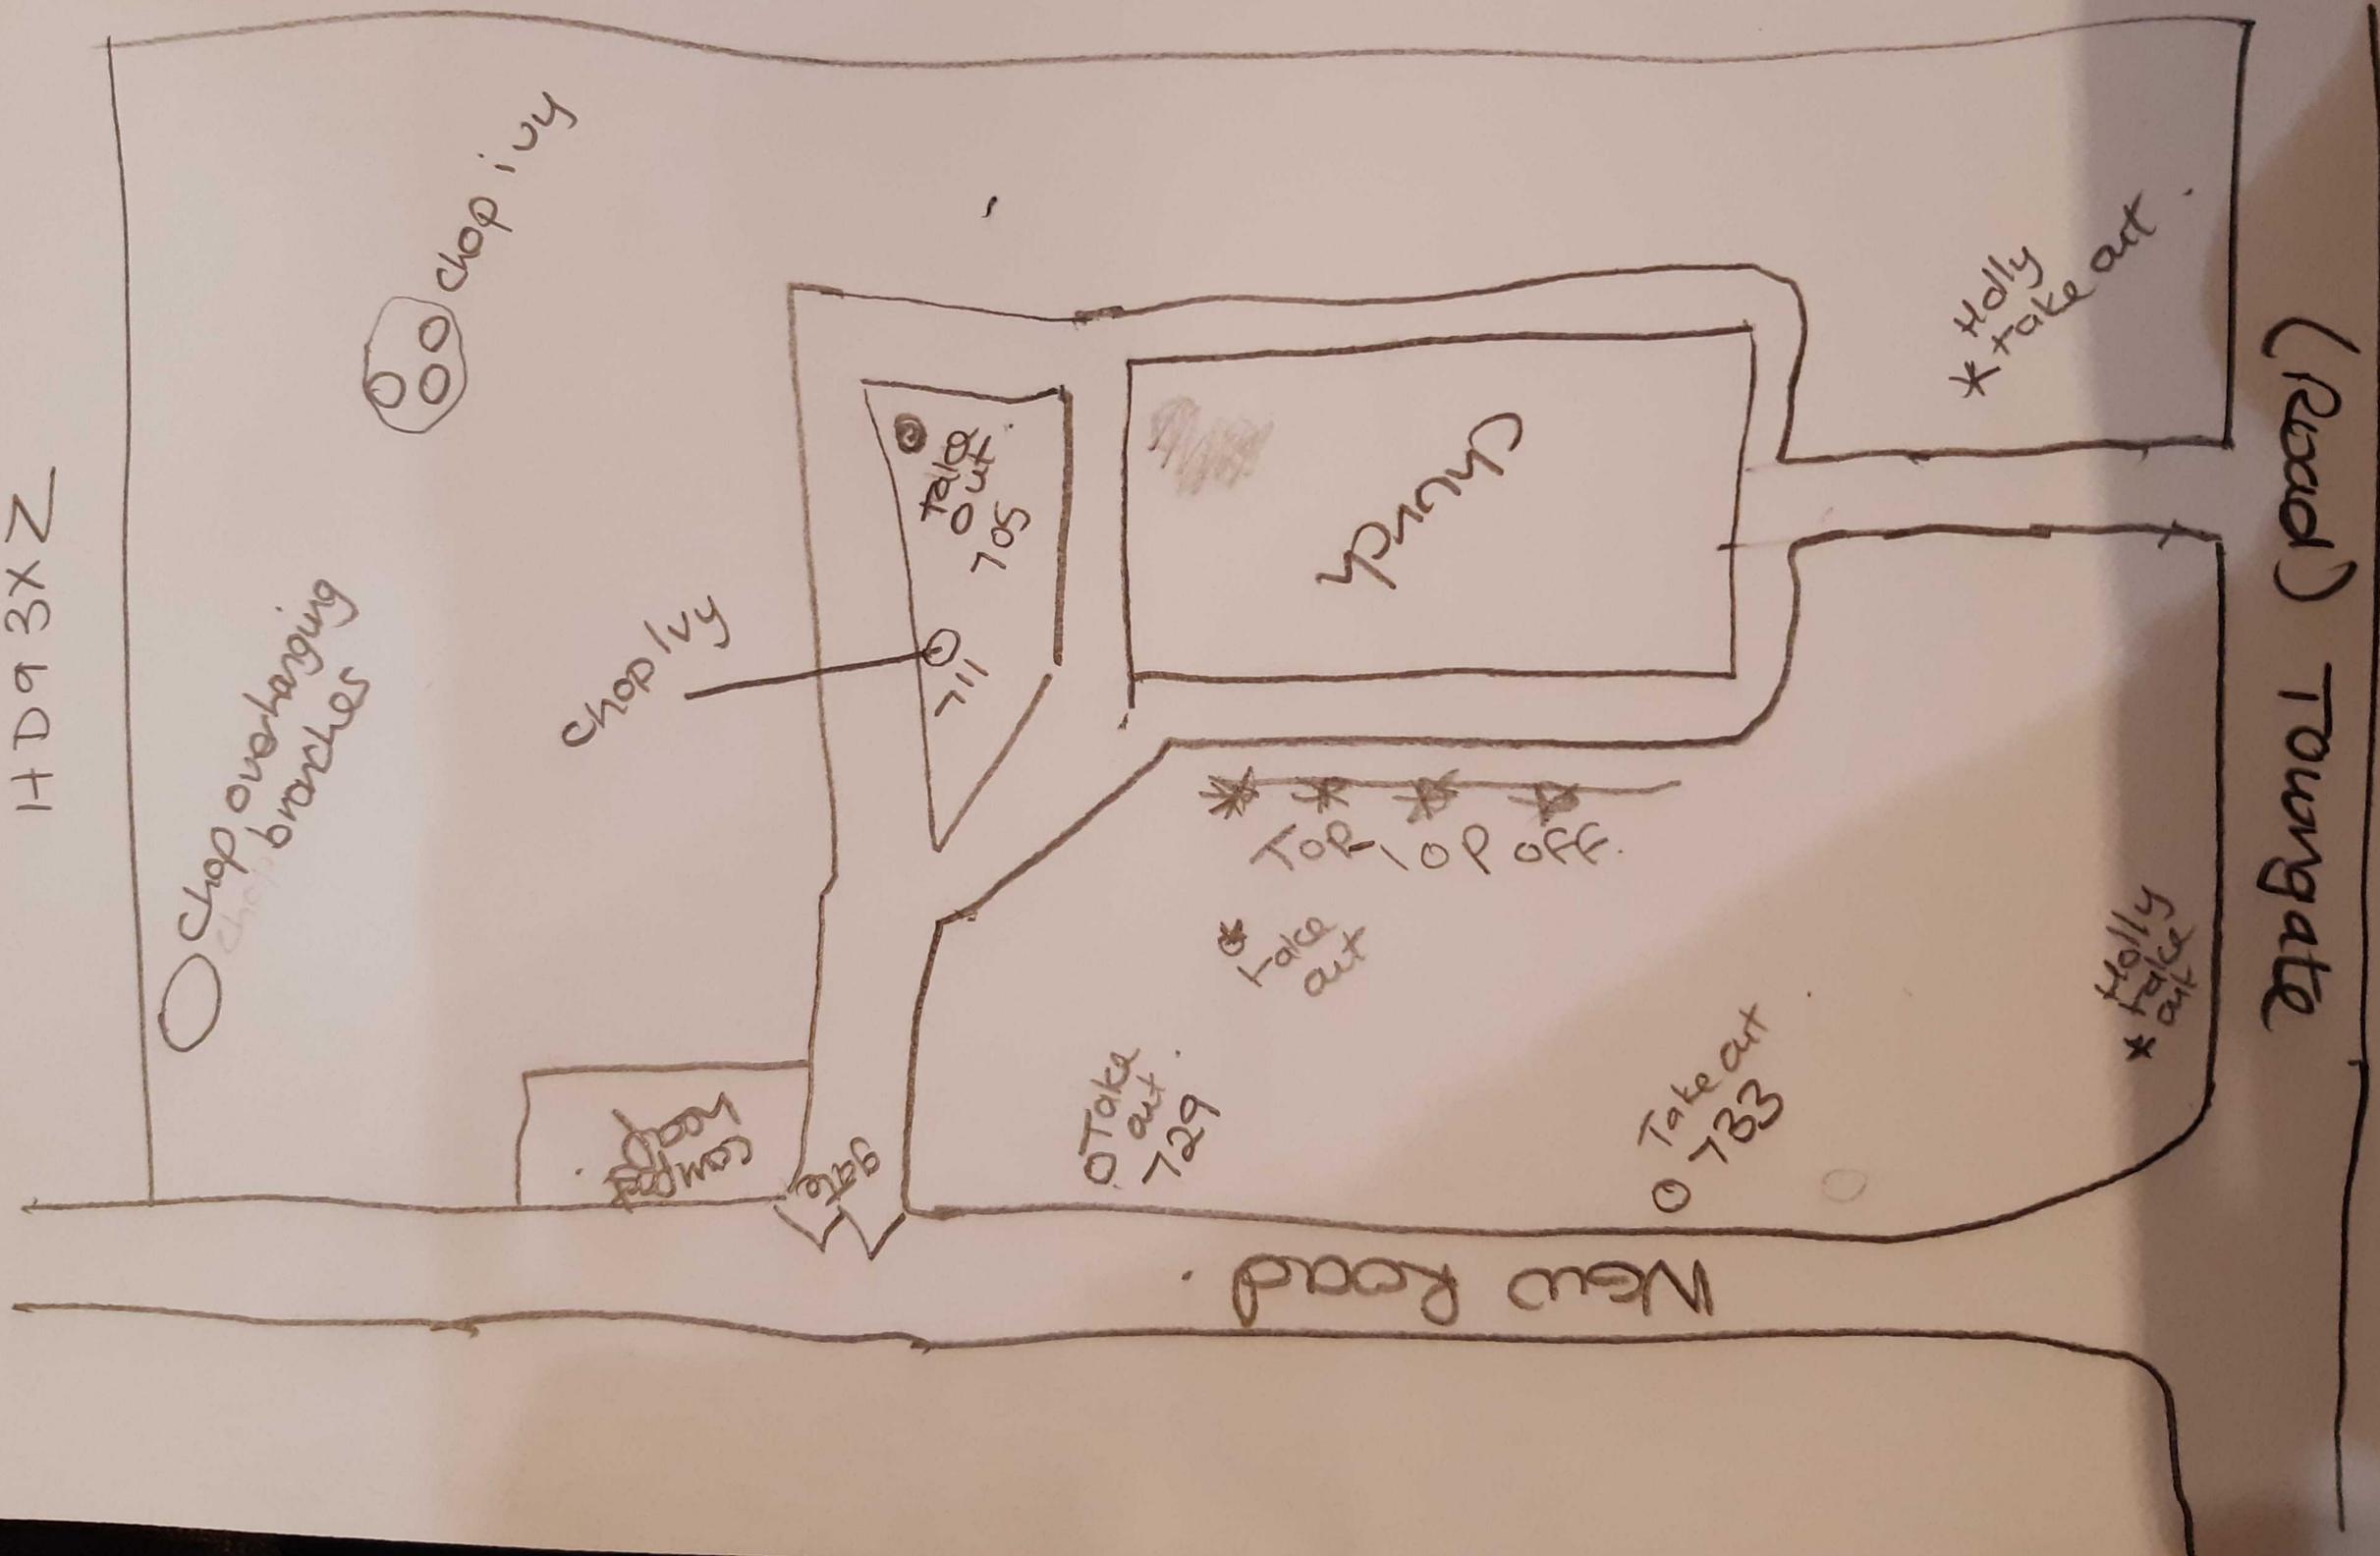

Londis