




Section 1

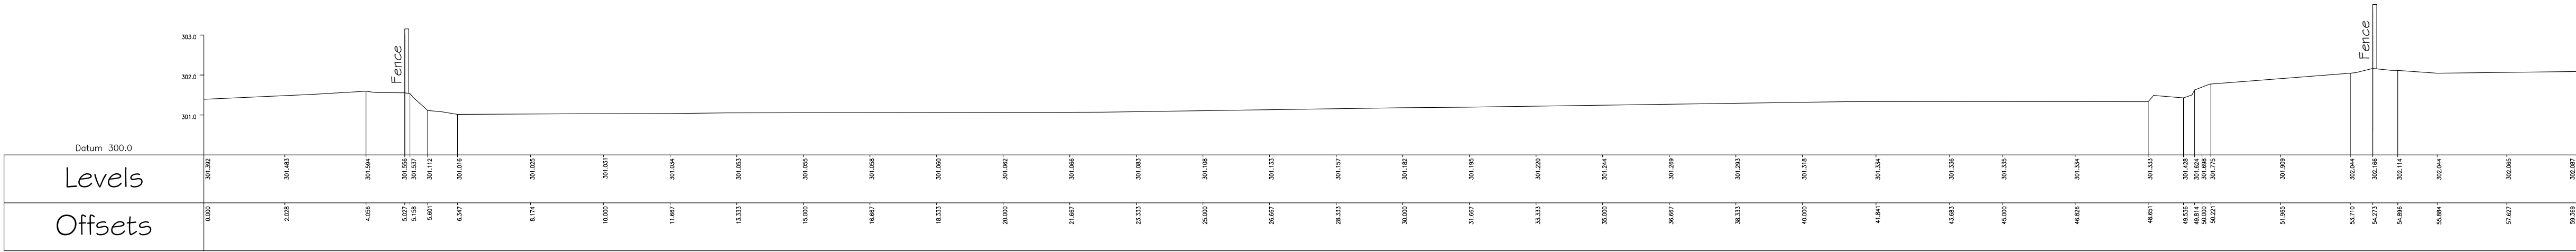

Section 2

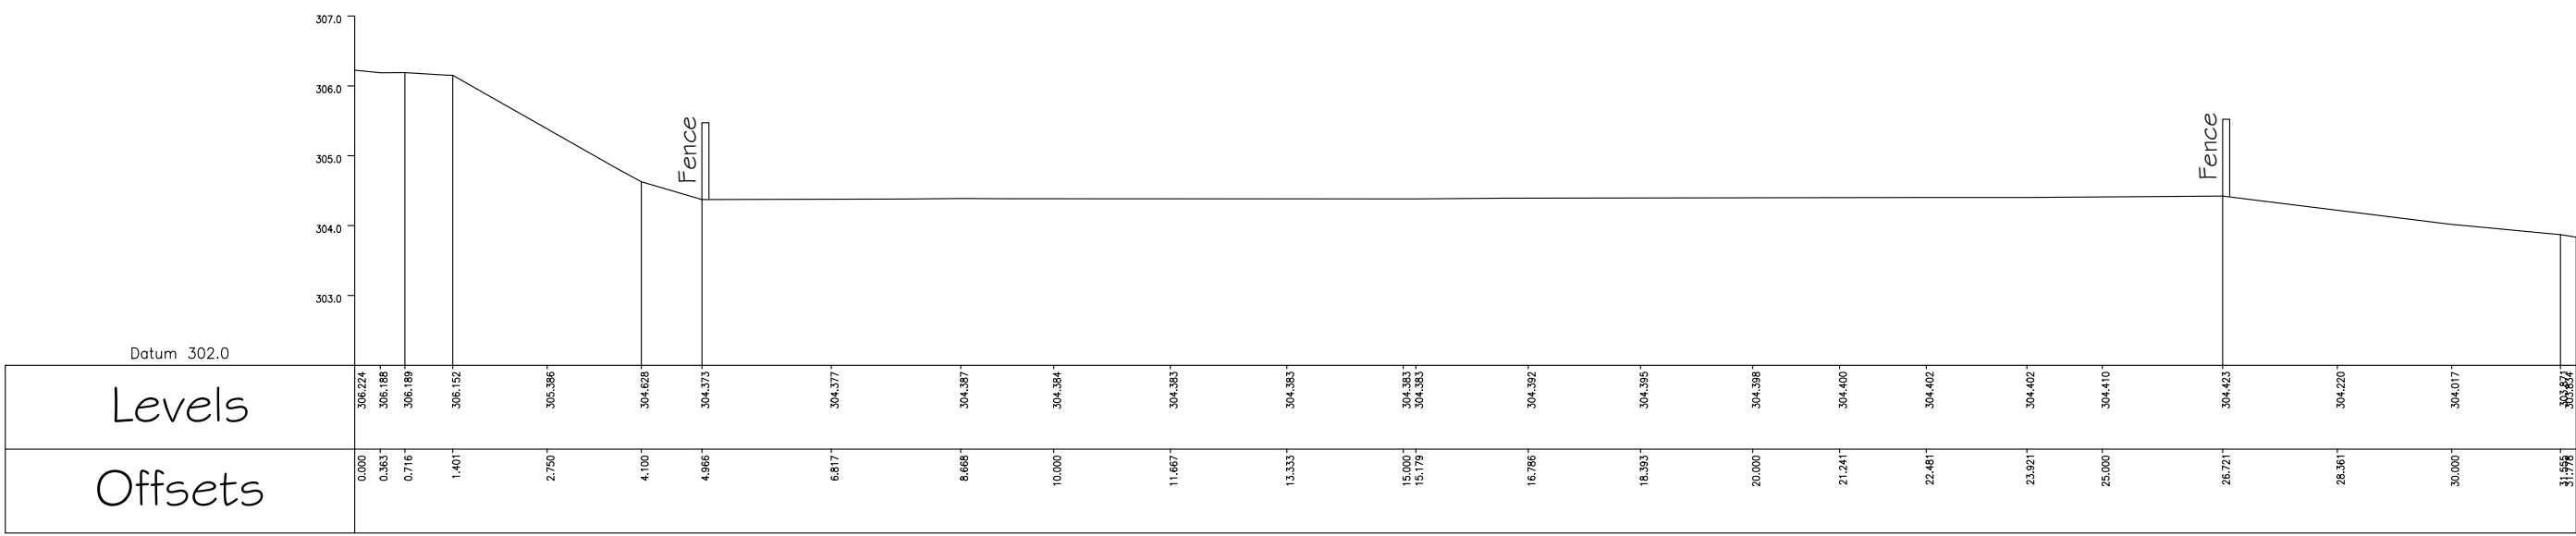

Section 3

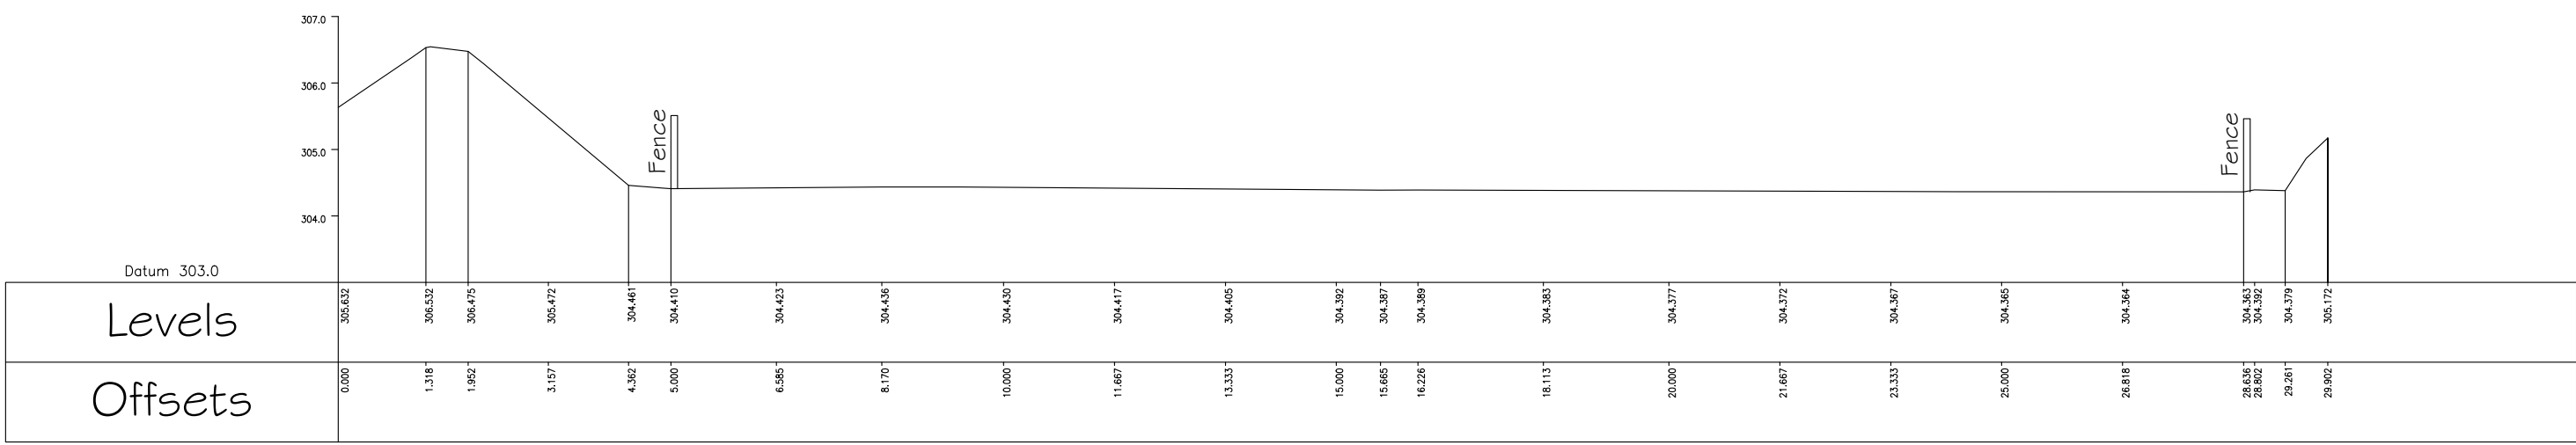

Section 4

© Stamford Geomatics Ltd 2023

Notes:

1. The accuracy and content of this drawing are dependent on the surveyed scale and survey specification, care should be taken when working with other plotted scales or from CAD.

Station Co-Ordinates:

AH1	415155.372	406039.133	304.531
AH2	415121.347	406052.058	306.532

Survey Control Data:

Datum for Levels:	OS GPS Datum (OSGM15)
Bench Mark:	AH1
Value:	304.531m
Grid:	Local Grid Based on OSGB36(15) at AH1

Standard Symbols:

MH Manhole Cover
IC Inspection Cover
WOH Water Outlet Hydrant
FH Fire Hydrant
SV Stop Valve
GV Gas Valve
WM Water Meter
UC Unidentified Cover
TC Telecom Cover
LP Lamp Post
TP Telegraph Pole
EP Electricity Pole
SIGN Sign Post
BUS Bus Stop
FP Flag Pole
RTS Road Traffic Sign
TL Traffic Light
CB Control Box (Traffic)
G Gully
RE Rodding Eye
SH Sorehole
T-P Trial Pit
JB Junction Box
BOL Bollard
LB Litter Bin
PB Pillar Box
TCB Telephone Call Box
MILE Milestone
MP Marker Post
EC Electricity Cable
GP Gas Pipe
RWP Rain Water Pipe
SVP Soil and Vent Pipe
SP Soil Pipe
VP Vent Pipe
WP Waste Pipe
S/COB Stone Cobbles
SPS Stone Paving Slabs
CPS Concrete Paving Slabs
B/S Brick Setts
ELEC Electricity Cover
OHW Overhead Wire
FL Floor Level
SL Step Level
CL Cover Level
IL Invert Level
B/W Barbed Wire
C/B Close Boarded
C/L Chain Link
W/P Wood Paving
H/R Hand Rail
I/R Iron Rolling
I/W Interwoven
O/B Open Boarded
WP/R Wood Post and Rail
CP/R Concrete Post and Rail
CP/T Concrete Post and Timber Panel
P/W Post and Wire
CP/D Concrete Post and Dropper
PAL Palisade
T/S Tube Steel
R/W Retaining Wall
EH Eaves Height
RH Ridge Height
TH Tree Height
SH Sill Height
VH Wall Height

Existing Contour



Existing Tree



Tree Stump



Canopy Line

Rev	Description of revision	Date
-----	-------------------------	------

Stamford Geomatics Ltd
LAND SURVEYING AND VOLUMETRICS
Office 4, The Rear Walled Garden,
The Nostell Estate,
Nostell,
WF4 1AB
Tel: 01924 862646, 07710 349592
email: surveys@stamfordgeomatics.co.uk

Site Name:
**Springhead Farm,
Scholes Moor Road, Scholes
HOLMFIRTH
HD9 1RU**

Surveyed: AH	Drawn: AH	Checked: CSm
------------------------	---------------------	------------------------

Title
Cross Sections.

Plotted Scale: 1:100	Date: 24 Feb 23	Sheet Size: A1
--------------------------------	---------------------------	--------------------------

Drawing No. 2684/004	Revision -
--------------------------------	----------------------