




A-A
1 : 500

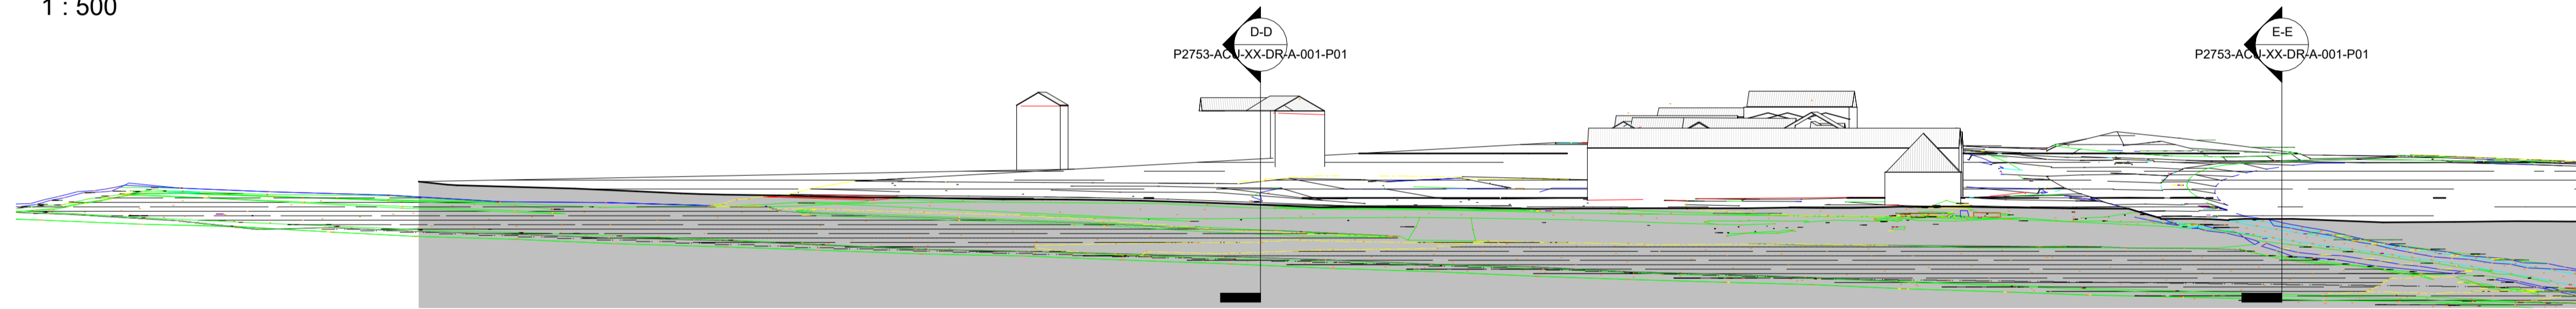


B-B
1 : 500

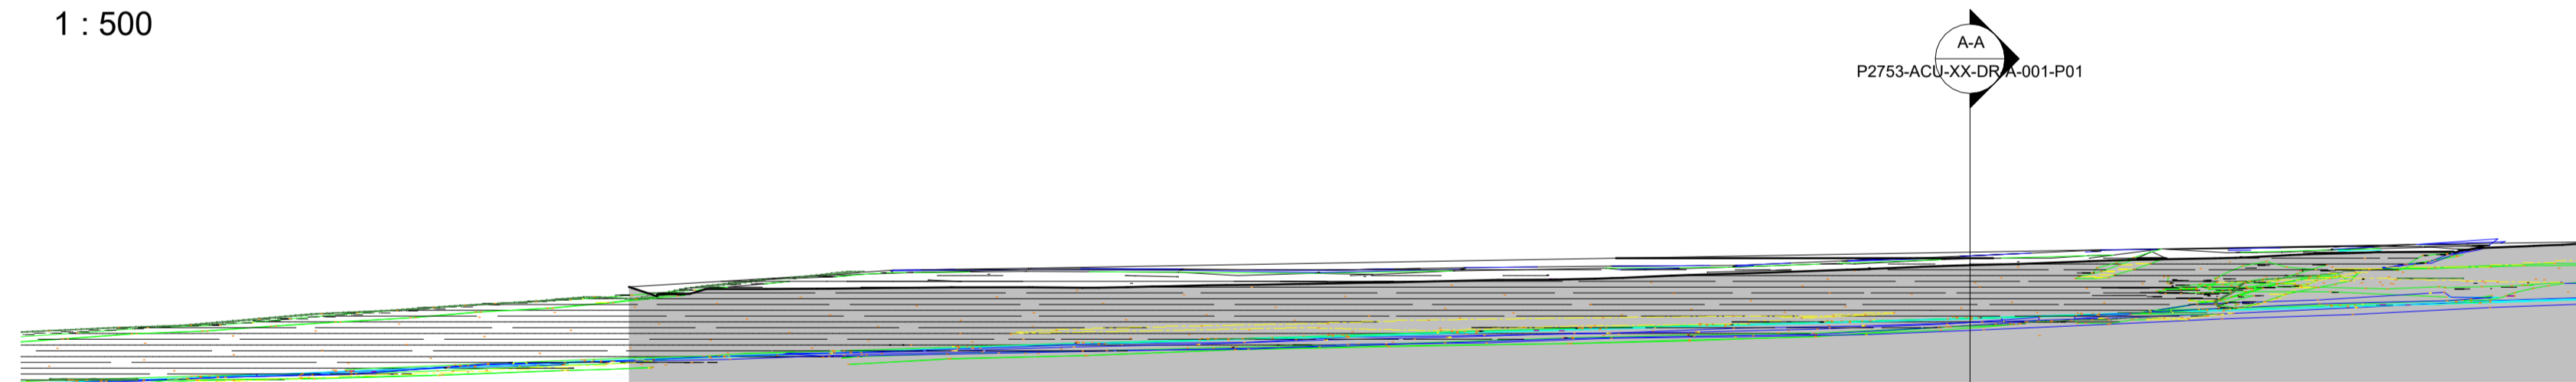


C-C
1 : 500

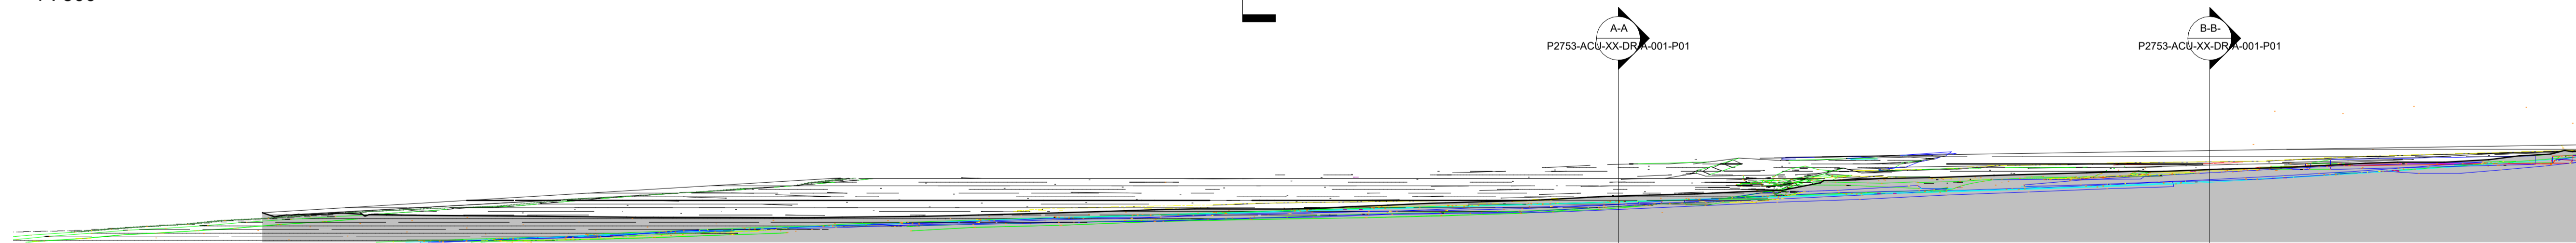


D-D
1 : 500

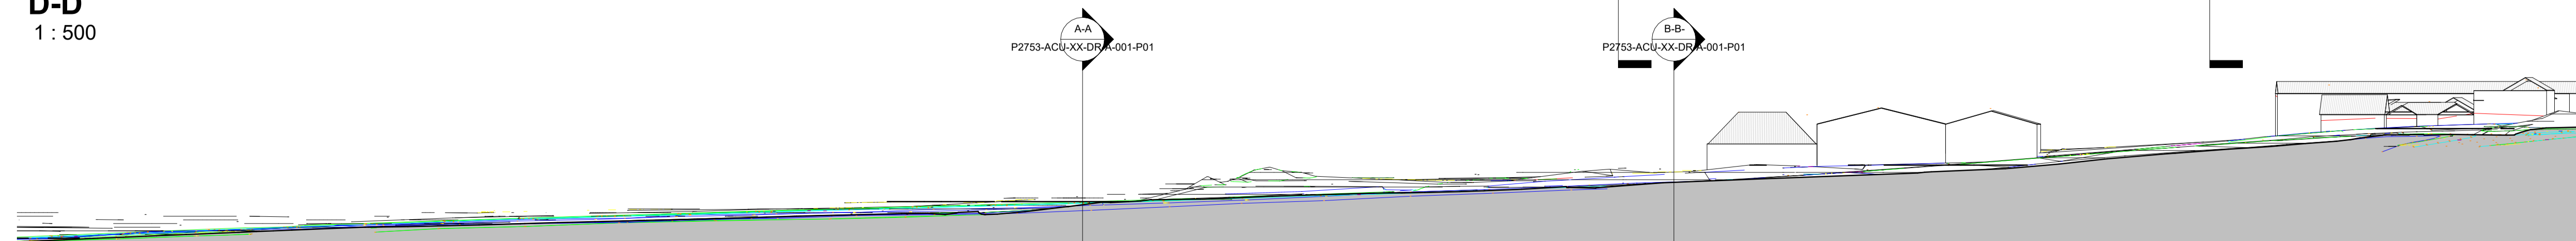

E-E
1 : 500

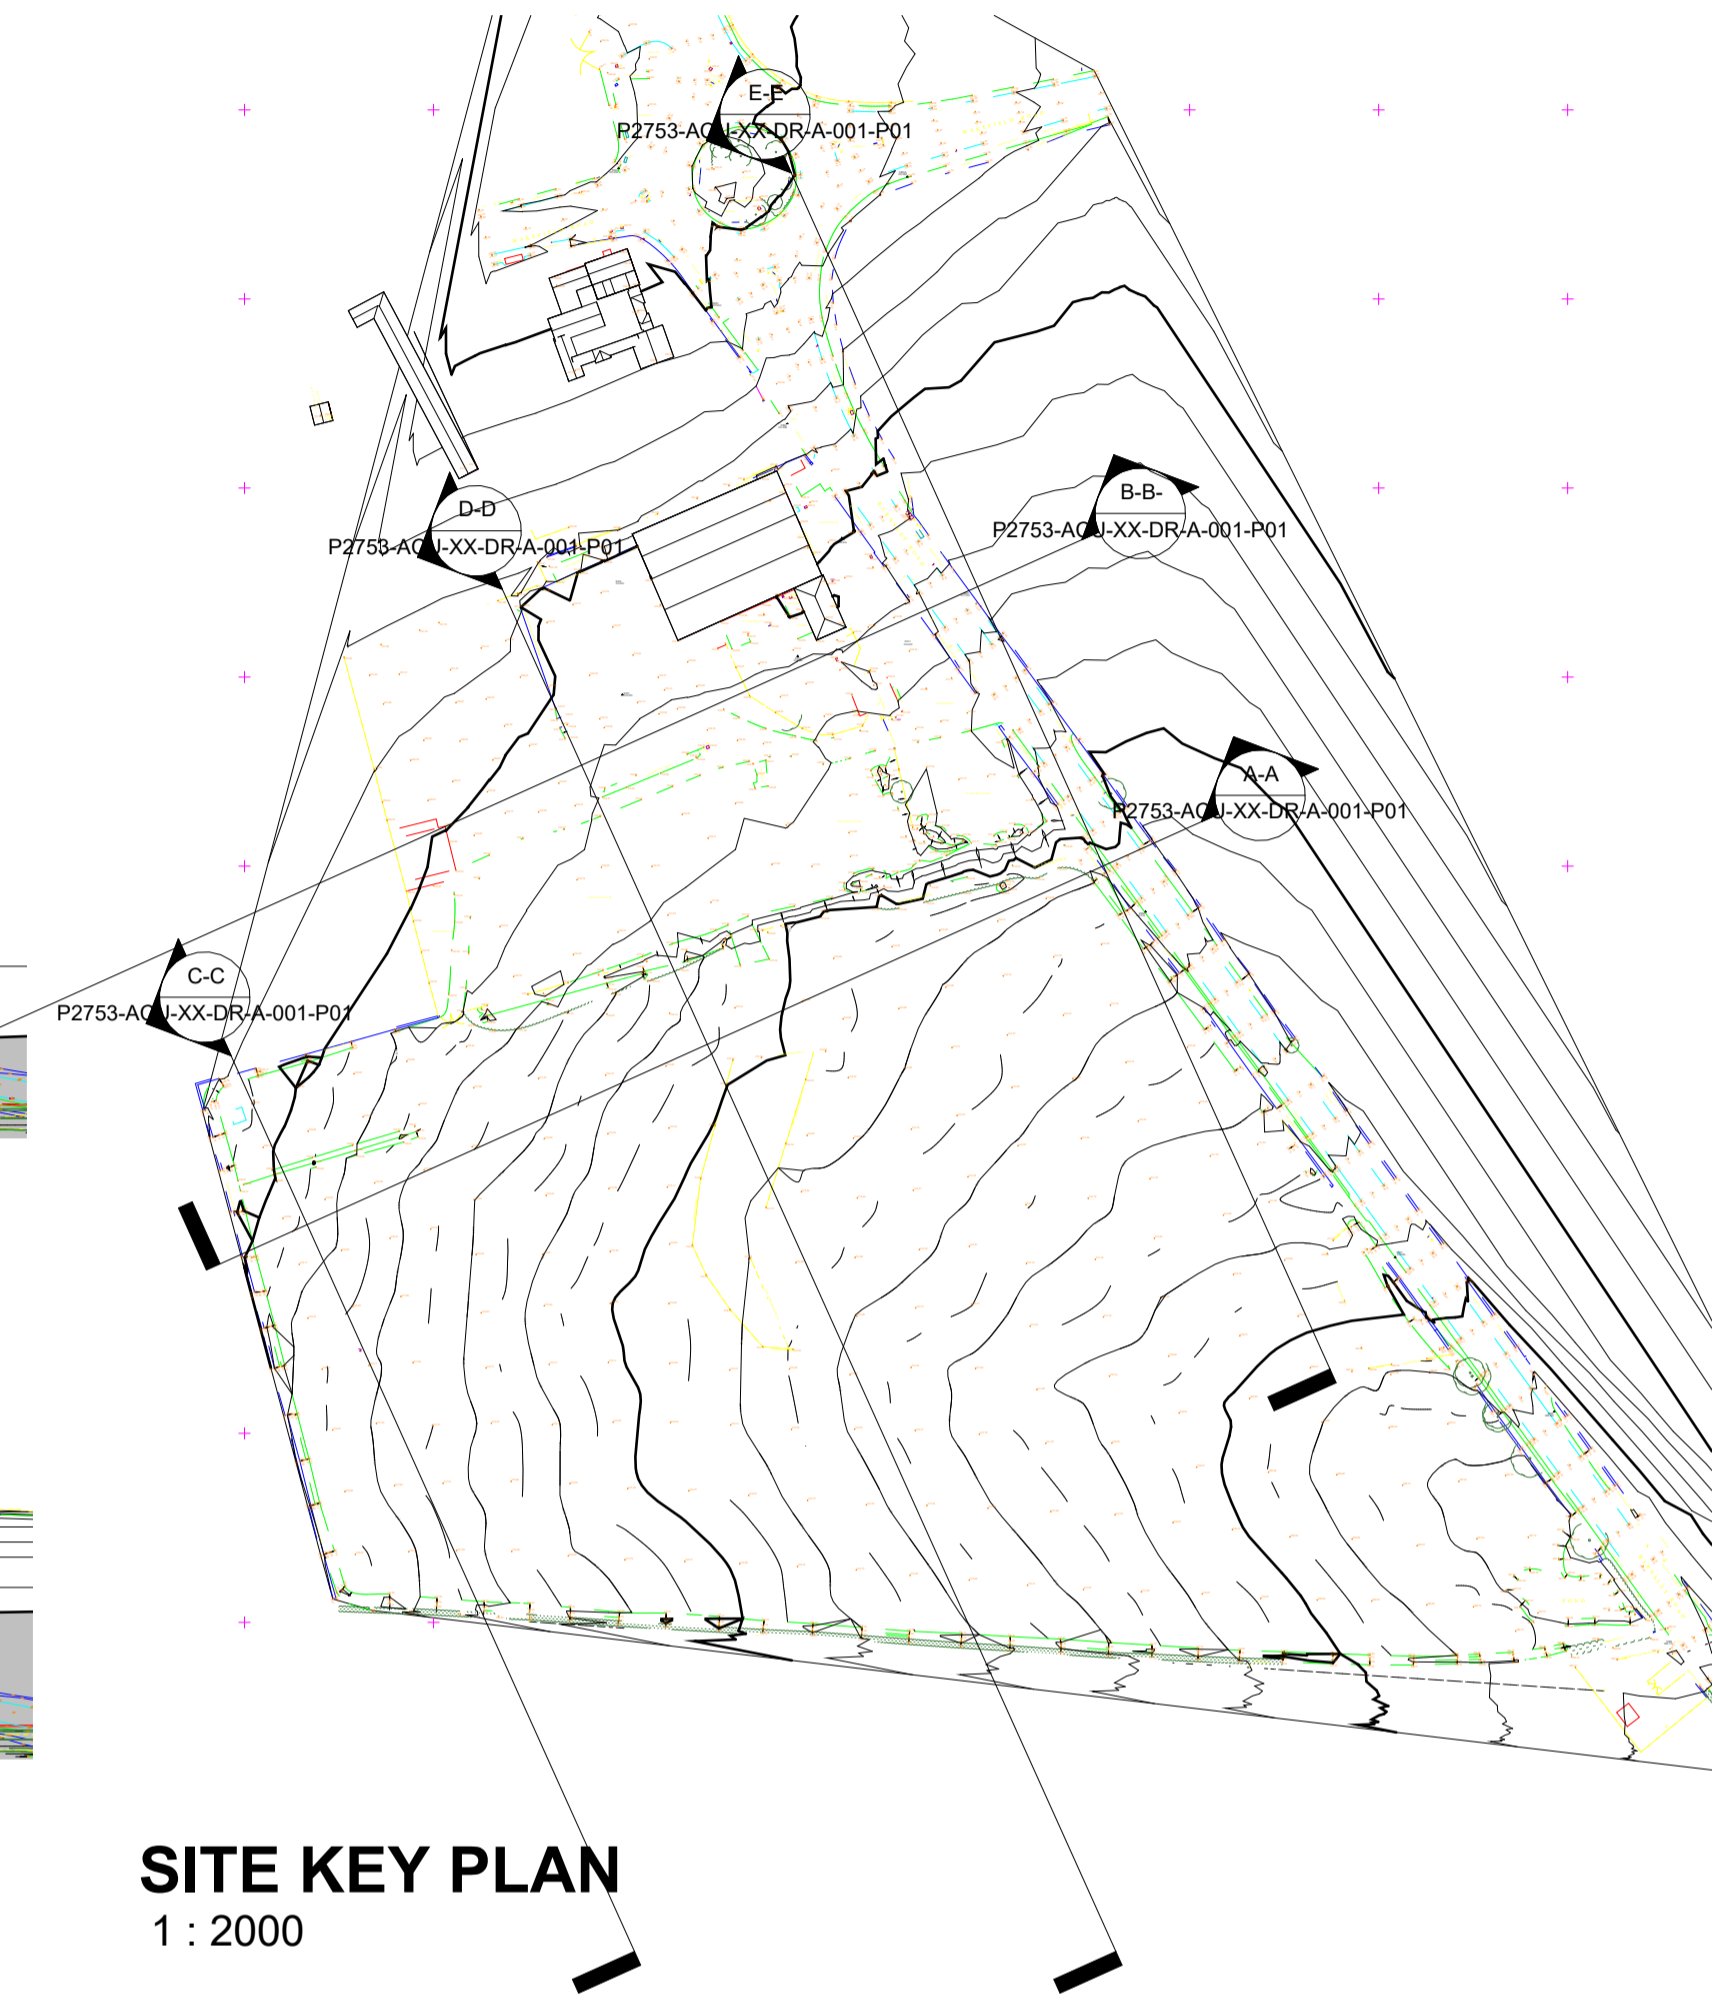

SITE KEY PLAN
1 : 2000

rev	description	drawn	auth	date
DO NOT SCALE OFF THIS DRAWING				
 ACUMEN Designers & Architects				
acumenarchitects.co.uk 01484 546 000 Headrow House, Old Leeds Road, Huddersfield, Huddersfield HD1 1SG				
Client				
PCS PROPERTY SOLUTIONS LTD.				
Project				
LAND AT GRANGE MOOR				
Description				
EXISTING SITE SECTIONS				
Drawing No				
P2753-ACU-XX-DR-A-001-P01				
Scale	Date Drawn	Drawn By	Authorised By	
As indicated	@ A1	FEB'23	JF	JC
Purpose of Issue				
Planning	Building Regs	Tender	Construction	Comment
<input checked="" type="checkbox"/>	<input type="checkbox"/>	<input type="checkbox"/>	<input type="checkbox"/>	<input type="checkbox"/>