




Only figured dimensions should be used.
 Scaled dimensions should be checked with the Architect.
 This drawing together with the design, is the property and copyright
 of the Architect and must not be reproduced without written
 permission

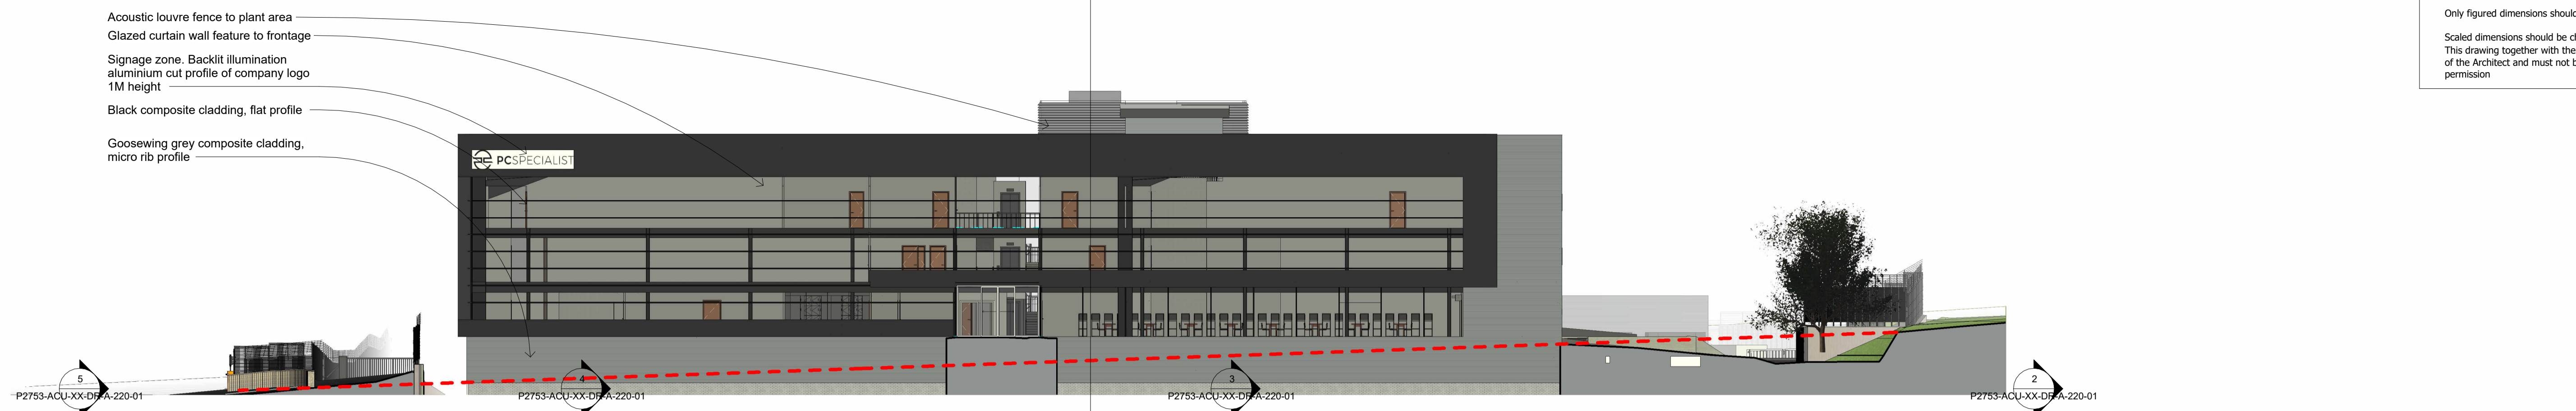


EAST
1 : 200

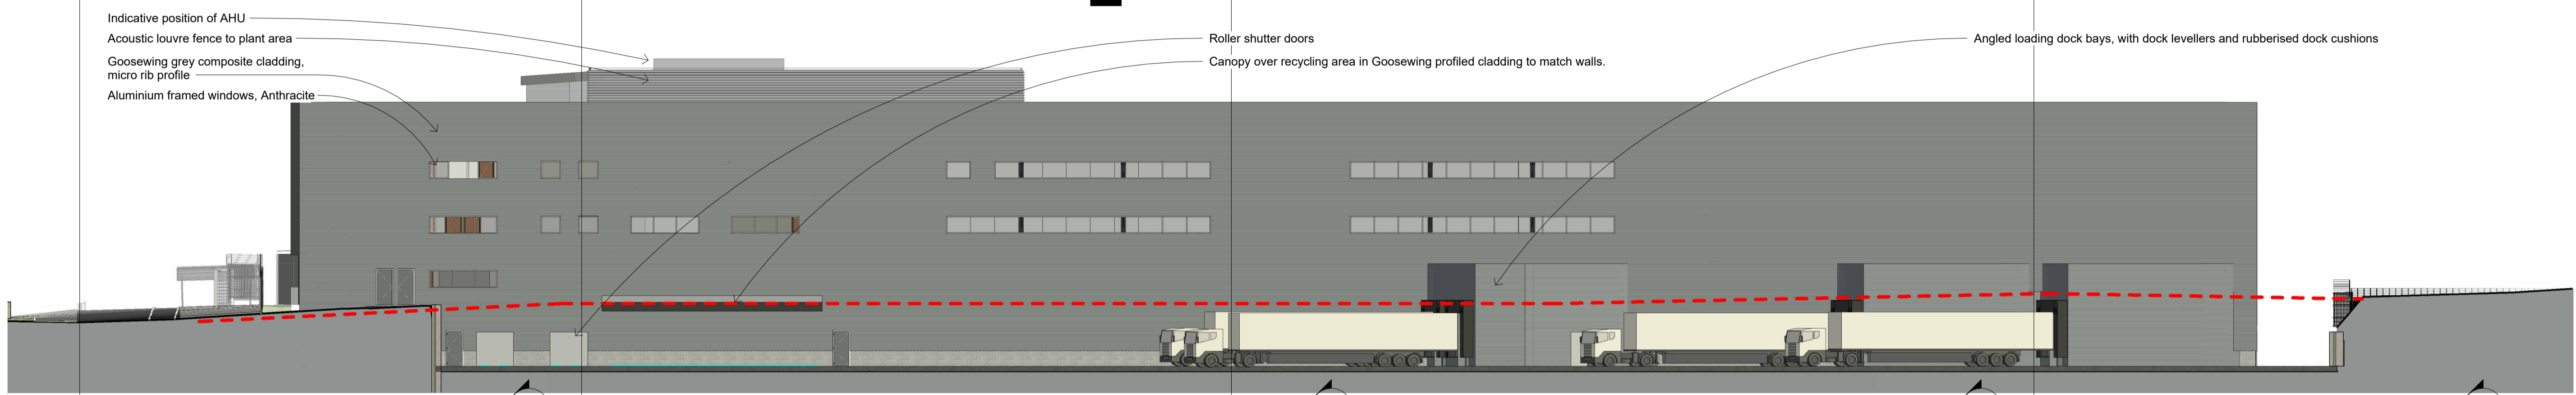

NORTH
1 : 200

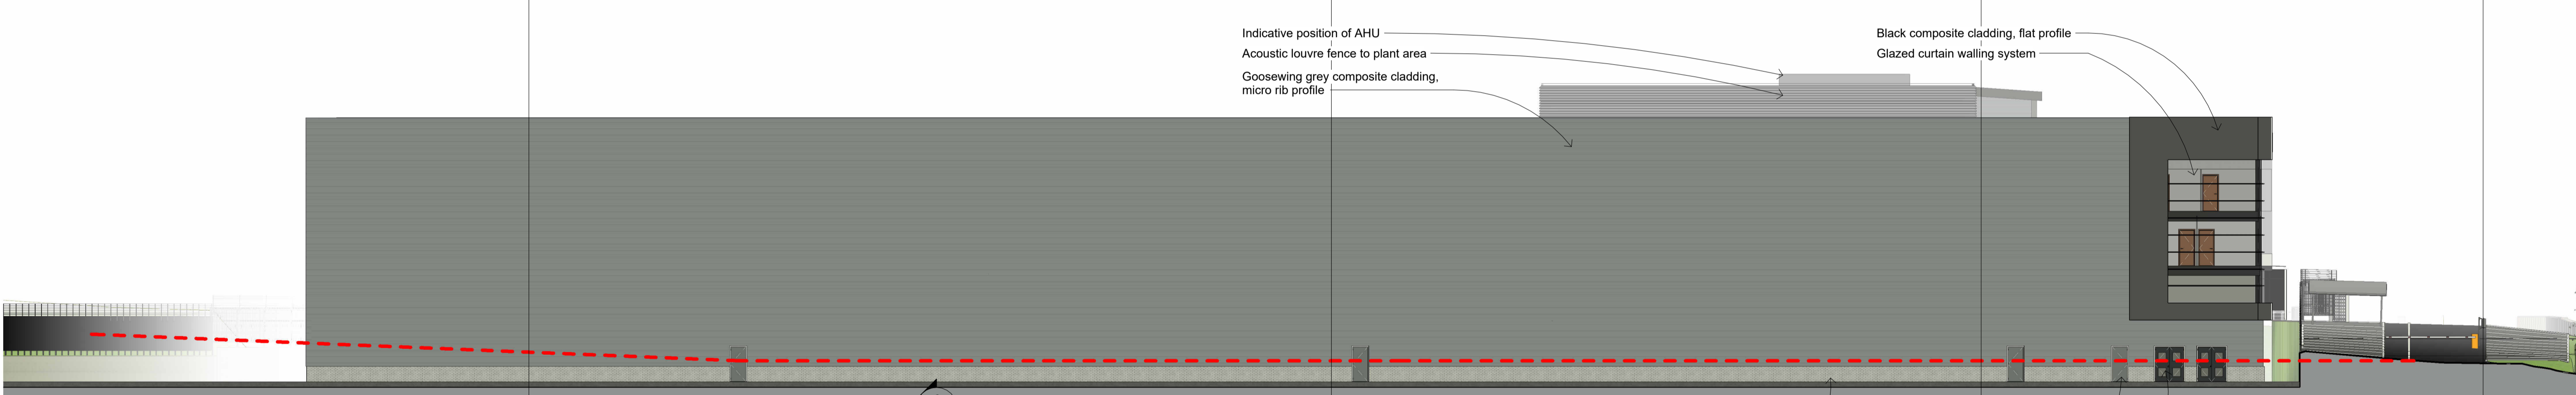

SOUTH
1 : 200

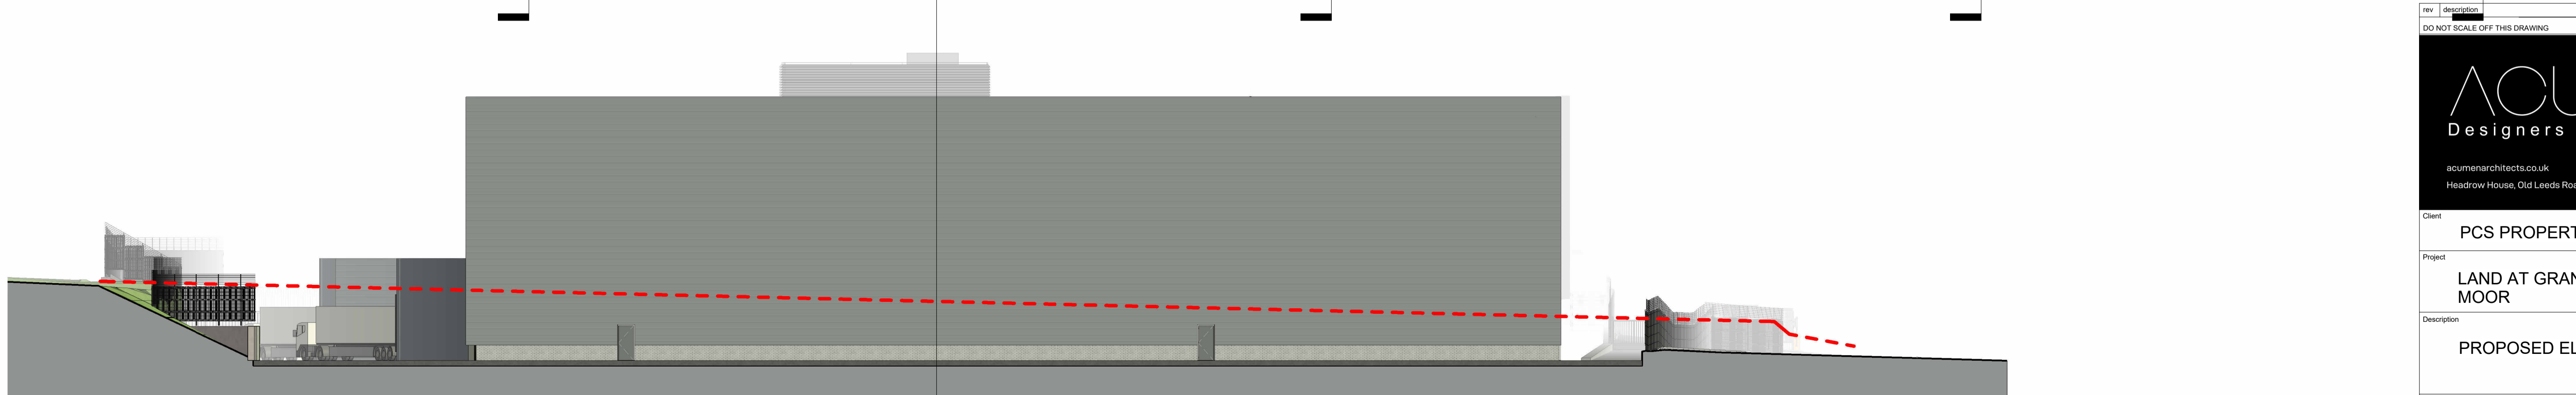

WEST
1 : 200

rev	description	drawn	auth	date
DO NOT SCALE OFF THIS DRAWING				
 ACUMEN Designers & Architects				
acumenarchitects.co.uk 01484 544 000 Headrow House, Old Leeds Road, Huddersfield, Huddersfield HD11 5G				
Client PCS PROPERTY SOLUTIONS LTD.				
Project LAND AT GRANGE MOOR				
Description PROPOSED ELEVATIONS				
Drawing No P2753-ACU-XX-DR-A-201-01		Rev No		
Scale 1 : 200 @ A1	Date Drawn FEB'23	Drawn By JF	Authorised By JC	
Purpose of Issue <input type="checkbox"/> Planning <input type="checkbox"/> Building Regs <input type="checkbox"/> Tender <input type="checkbox"/> Construction <input type="checkbox"/> Comment <input checked="" type="checkbox"/> Info				