



- Sanderson Associates Consulting Engineers ("the consultant"), has not checked or verified, and shall have no liability whatsoever for any inaccuracies which may be attributable to any data, reports, base plan(s) and drawings provided by the client, or purchased by the consultant on the client's behalf, that may have been utilised within this drawing.
- The consultant shall not be liable for the use by any person of any document for any purpose other than that for which the same were provided by the consultant.
- No liability whatsoever is accepted by the consultant for any error or omissions.
- The consultant accepts no liability for any vehicle specification errors within the vehicle track software used and / or its vehicle libraries.

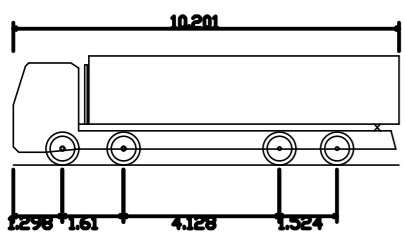

Large Tipper
 Overall Length 10.201m
 Overall Width 2.495m
 Overall Body Height 2.890m
 Min Body Ground Clearance 0.341m
 Track Width 2.471m
 Lock to lock time 6.00s
 Kerb to Kerb Turning Radius 11.550m

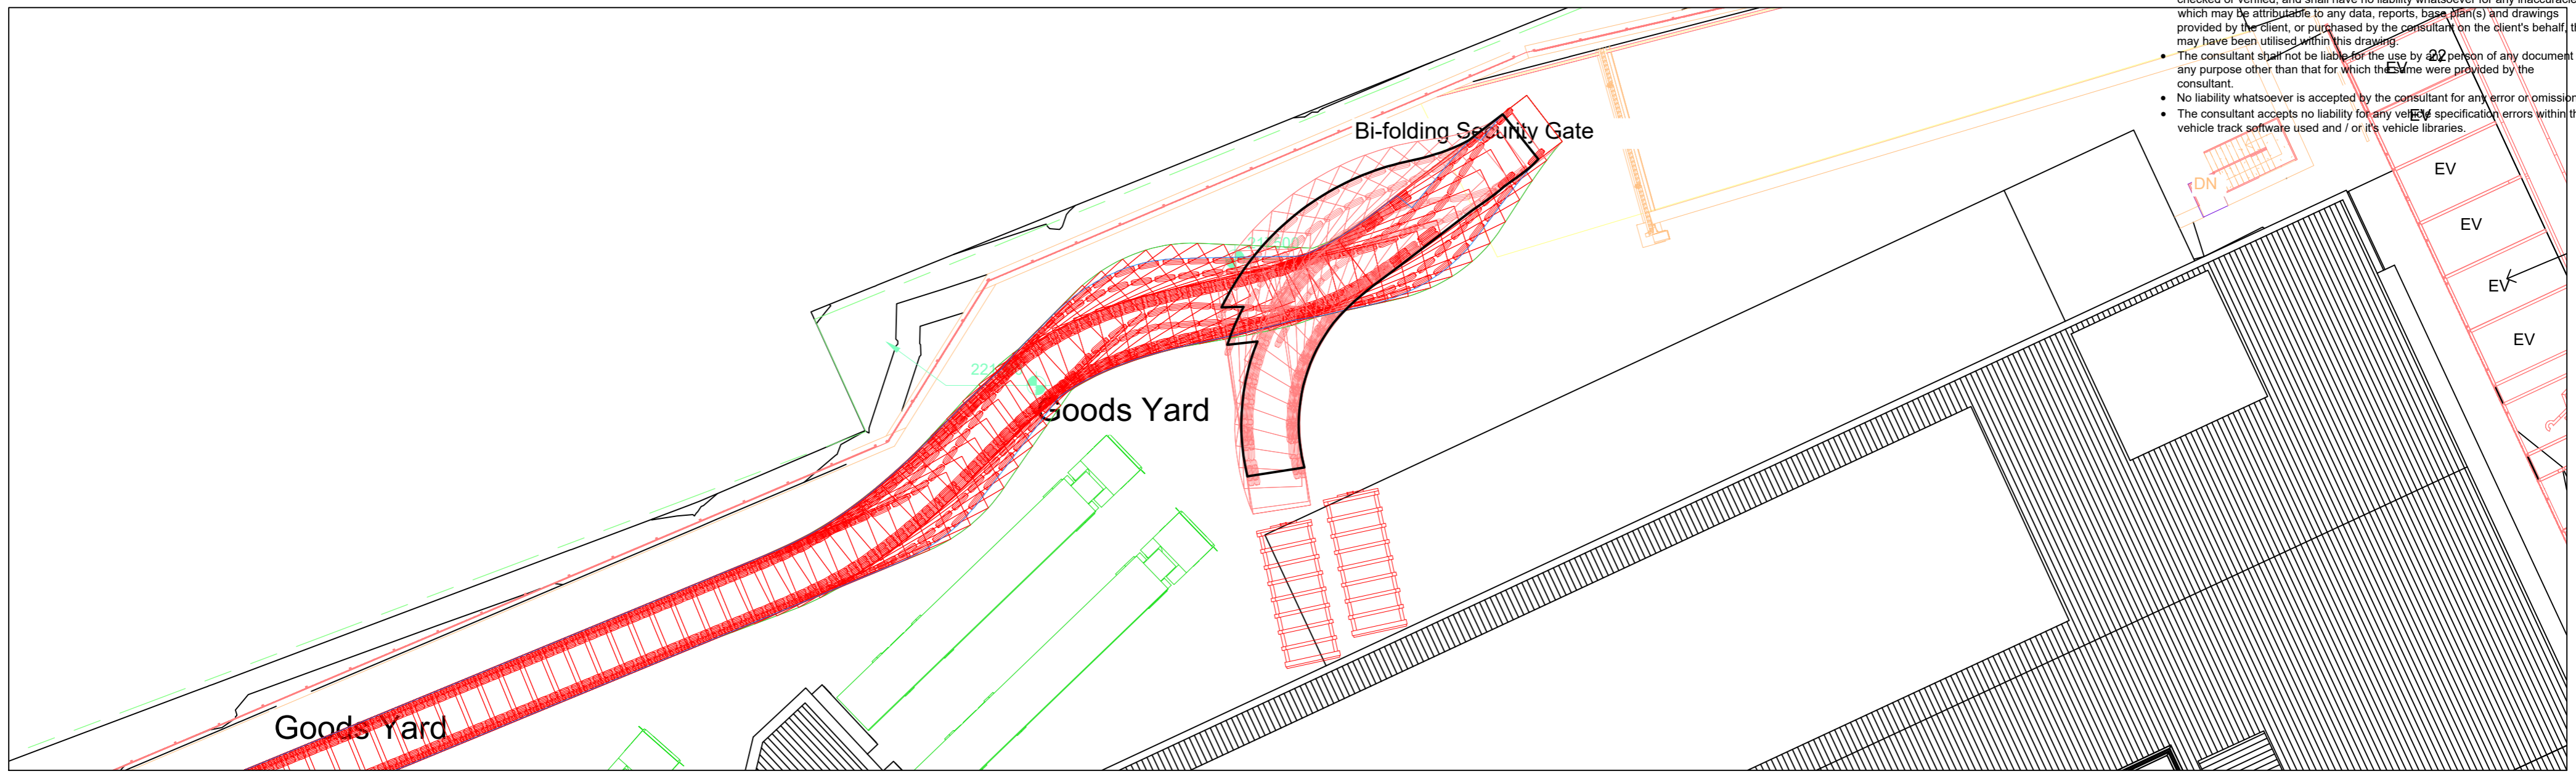

Client
 PCS Computer Solutions Ltd.

Project Title
 Land at Grange Moor, Wakefield

Drawing Title
 Swept Path Analysis
 Bin Collection

| Rev | Amendment | Drawn | Date | Checked |
|-----|-----------|-------|------|---------|
| | | | | |

| | |
|---------------------------|----------------|
| Scale 1:500 | Drawn By SB |
| Drawing Size A2 | Checked By KS |
| Date March 2023 | Approved By KS |
| Drawing Number 151716-006 | Rev |

FILE REF: