


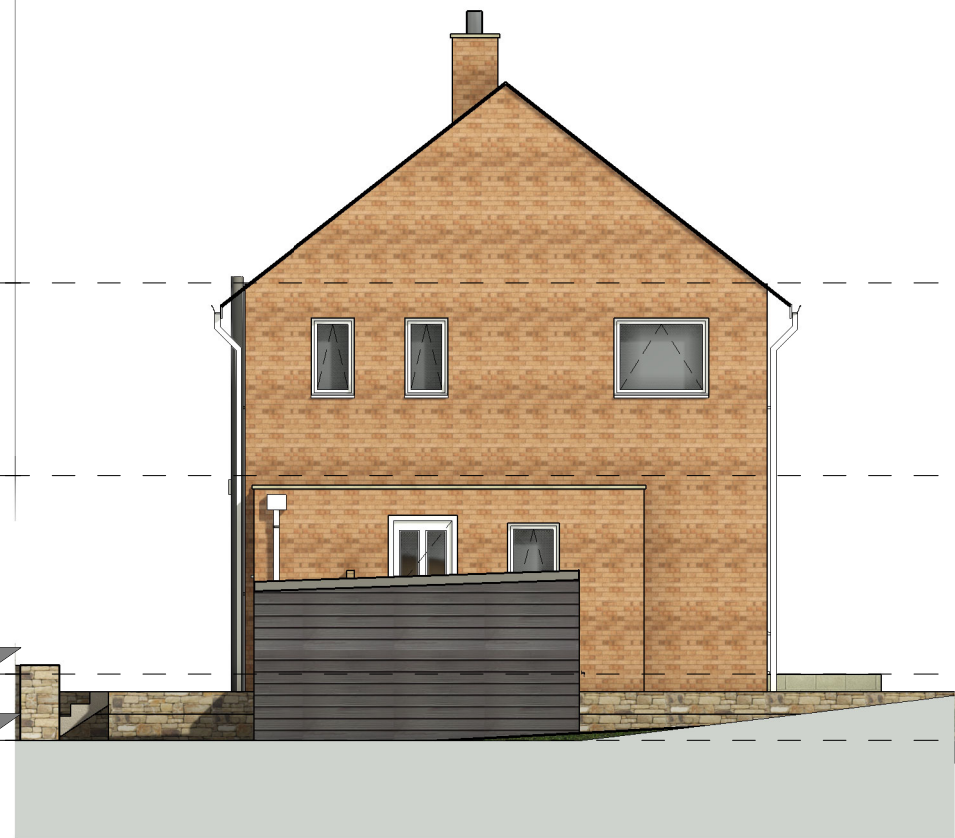


West
1 : 100




North
1 : 100



East
1 : 100

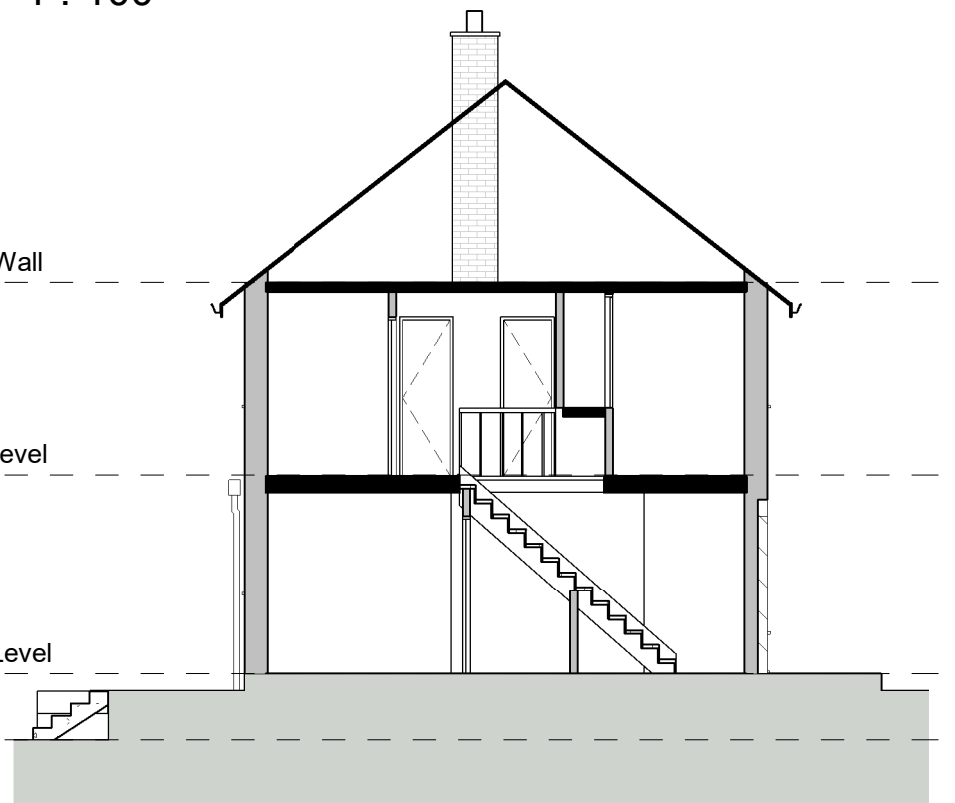

Section AA
1 : 100

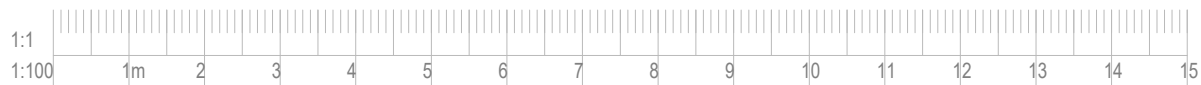

○ CREATIVE ARCHITECTURE LIMITED
■ THIS DRAWING IS THE SUBJECT OF COPYRIGHT WHICH VESTS IN CREATIVE ARCHITECTURE LIMITED. IT IS AN INFRINGEMENT OF COPYRIGHT TO REPRODUCE THIS DRAWING, BY WHATEVER MEANS, INCLUDING ELECTRONIC, WITHOUT THE EXPRESS WRITTEN CONSENT OF CREATIVE ARCHITECTURE LIMITED WHICH RESERVES ALL ITS RIGHTS

CREATIVE ARCHITECTURE LIMITED ASSERTS ITS RIGHTS TO BE IDENTIFIED AS THE AUTHOR OF THIS DESIGN

■ DRAWING NOT TO BE SCALED.
■ REPORT ERRORS & OMISSIONS TO ARCHITECT.
■ CHECK ALL DIMENSIONS ON SITE
■ DRAWING TO BE READ IN CONJUNCTION WITH THE HEALTH AND SAFETY PLAN AND ALL RELEVANT RISK ASSESSMENTS

A	09.03.23	CA	Elevations amended	AH
REV.	DATE	DRN.	CHKD.	

PROJECT 5 Leas Avenue, Holmfirth				
CLIENT Ryan & Katie				
DRAWING Existing Elevations and Section				
SCALE 1 : 100	SHEET SIZE @ A3	DRAWN AH	CHECKED CA	DATE 18.01.23

CREATIVE ARCHITECTURE
A: 1 The Long Stables, Rochdale Rd, Denshaw, OL3 5UE
T: 07788 200 255
E: adam@creativearchitectureltd.co.uk
W: www.creativearchitectureltd.co.uk

JOB No 23-002	DRAWING No 1003	REVISION A
STATUS Planning		