


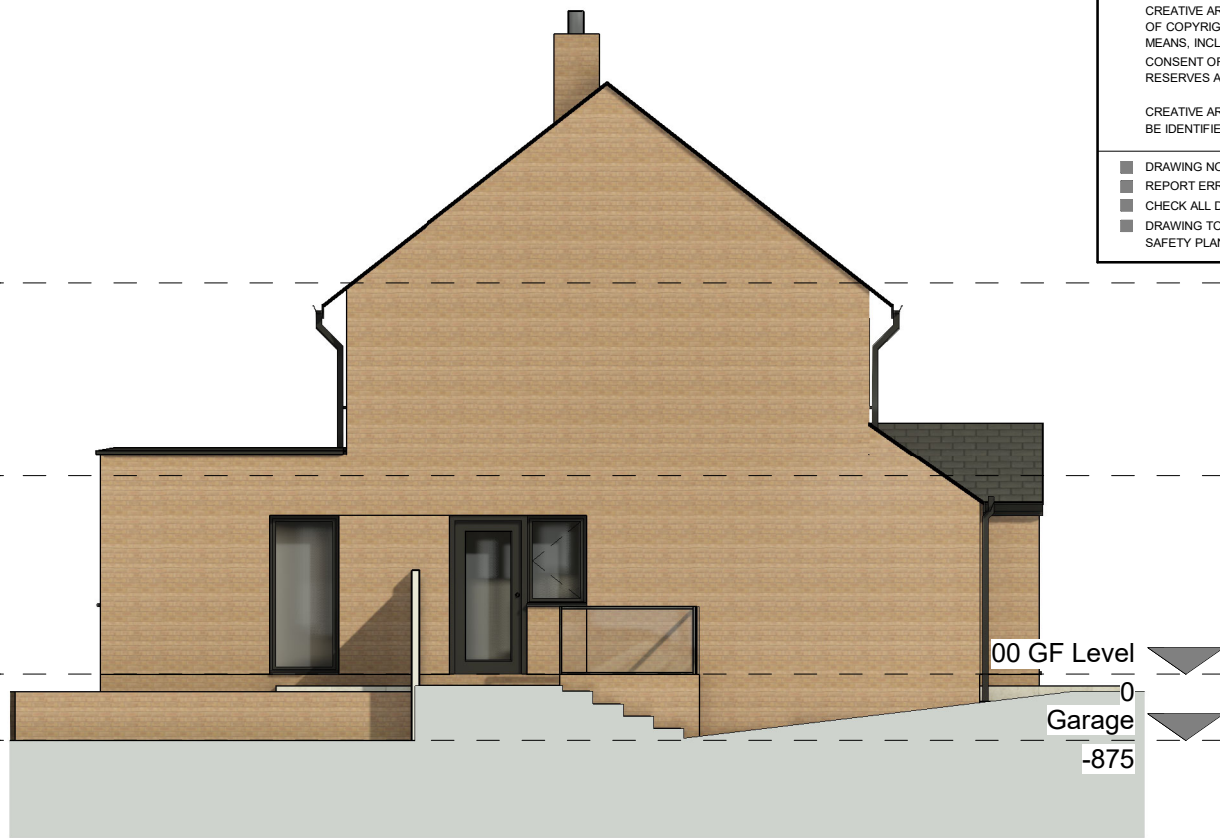


West
1 : 100




East
1 : 100



North
1 : 100

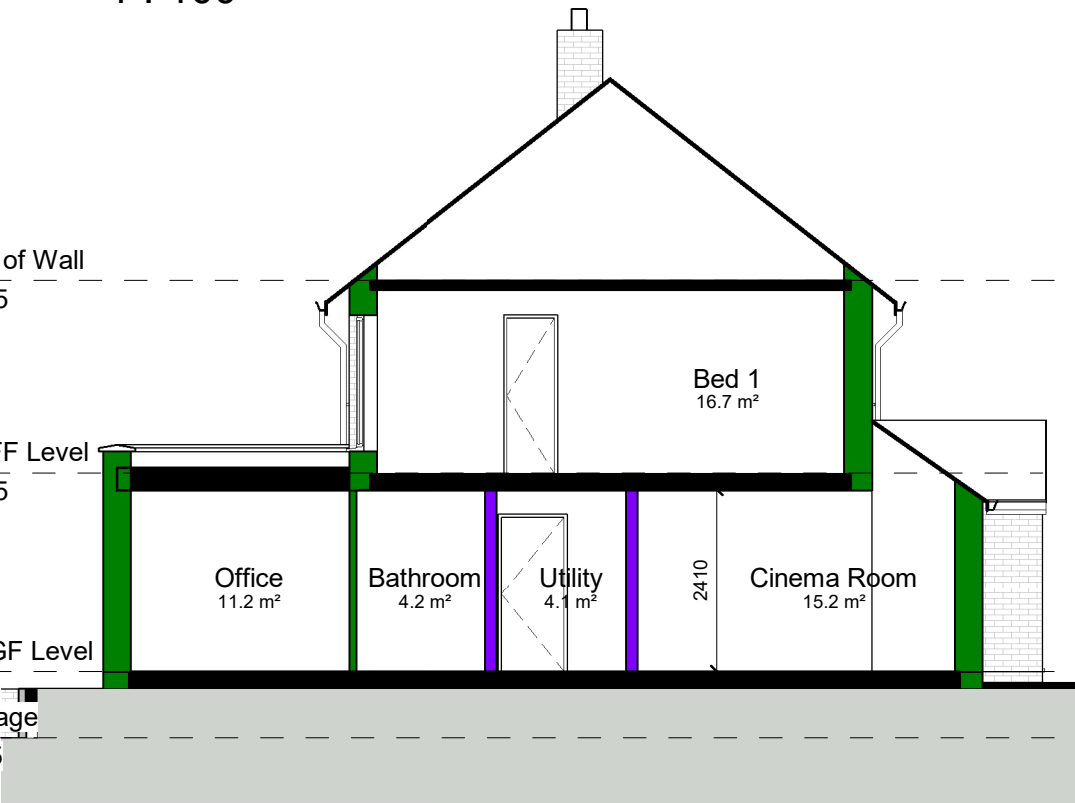

Section AA
1 : 100

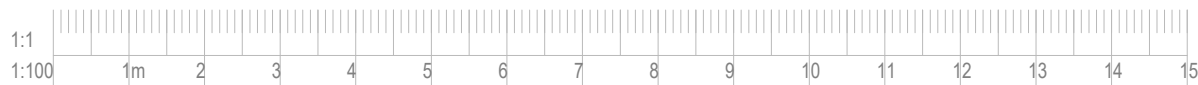

© CREATIVE ARCHITECTURE LIMITED
THIS DRAWING IS THE SUBJECT OF COPYRIGHT WHICH VESTS IN CREATIVE ARCHITECTURE LIMITED. IT IS AN INFRINGEMENT OF COPYRIGHT TO REPRODUCE THIS DRAWING, BY WHATEVER MEANS, INCLUDING ELECTRONIC, WITHOUT THE EXPRESS WRITTEN CONSENT OF CREATIVE ARCHITECTURE LIMITED WHICH RESERVES ALL ITS RIGHTS
CREATIVE ARCHITECTURE LIMITED ASSERTS ITS RIGHTS TO BE IDENTIFIED AS THE AUTHOR OF THIS DESIGN
DRAWING NOT TO BE SCALED.
REPORT ERRORS & OMISSIONS TO ARCHITECT.
CHECK ALL DIMENSIONS ON SITE
DRAWING TO BE READ IN CONJUNCTION WITH THE HEALTH AND SAFETY PLAN AND ALL RELEVANT RISK ASSESSMENTS

E	16.05.23	AH	Amendments to porch	CA
D	05.05.23	AH	Amendments following LA feedback	CA
C	09.03.23	AH	Elevation annotations amended	CA
B	03.03.23	AH	Amendments to planning drawings	CA
A	18.02.23	AH	Render added to front extensions	CA

REV.	DATE	DRN.	CHKD.
------	------	------	-------

PROJECT
5 Leas Avenue, Holmfirth

CLIENT
Ryan & Katie

DRAWING
Proposed Elevations and Section

SCALE 1 : 100	SHEET SIZE @ A3	DRAWN AH	CHECKED CA	DATE 18.01.23
------------------	--------------------	-------------	---------------	------------------

CREATIVE ARCHITECTURE
A: 1 The Long Stables, Rochdale Rd, Denshaw, OL3 5UE
T: 07788 200 255
E: adam@creativearchitectureltd.co.uk
W: www.creativearchitectureltd.co.uk

JOB No 23-002	DRAWING No 1007	REVISION E
STATUS Planning		