


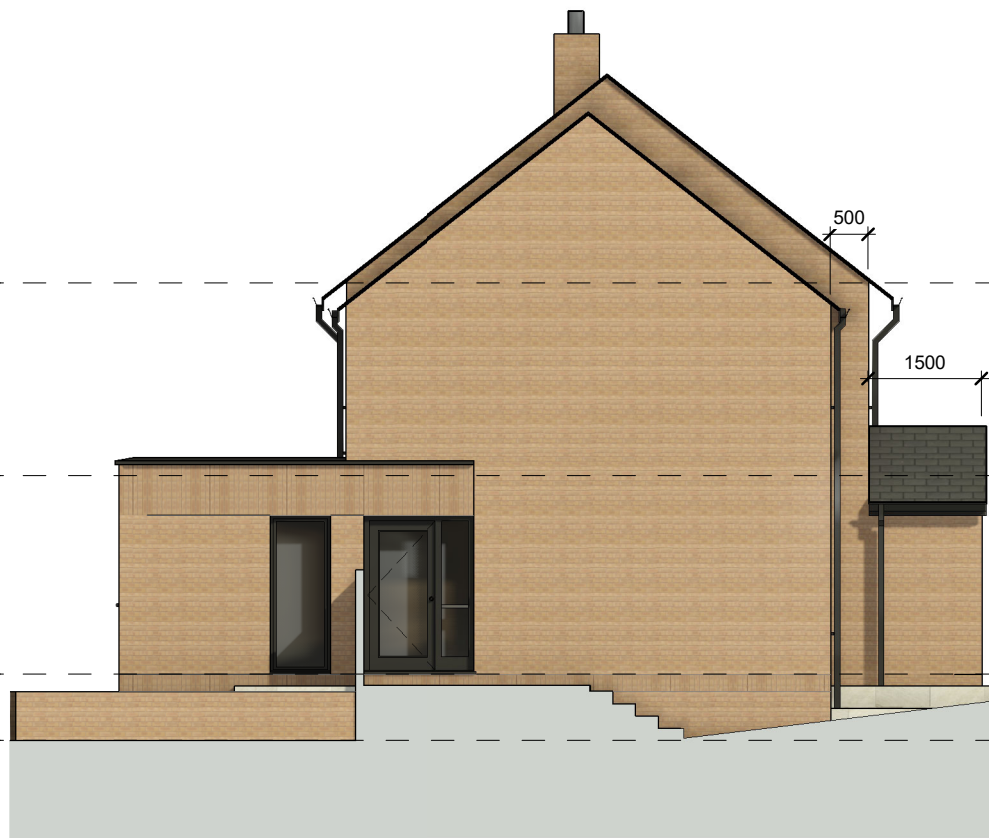


West
1 : 100




East
1 : 100



North
1 : 100

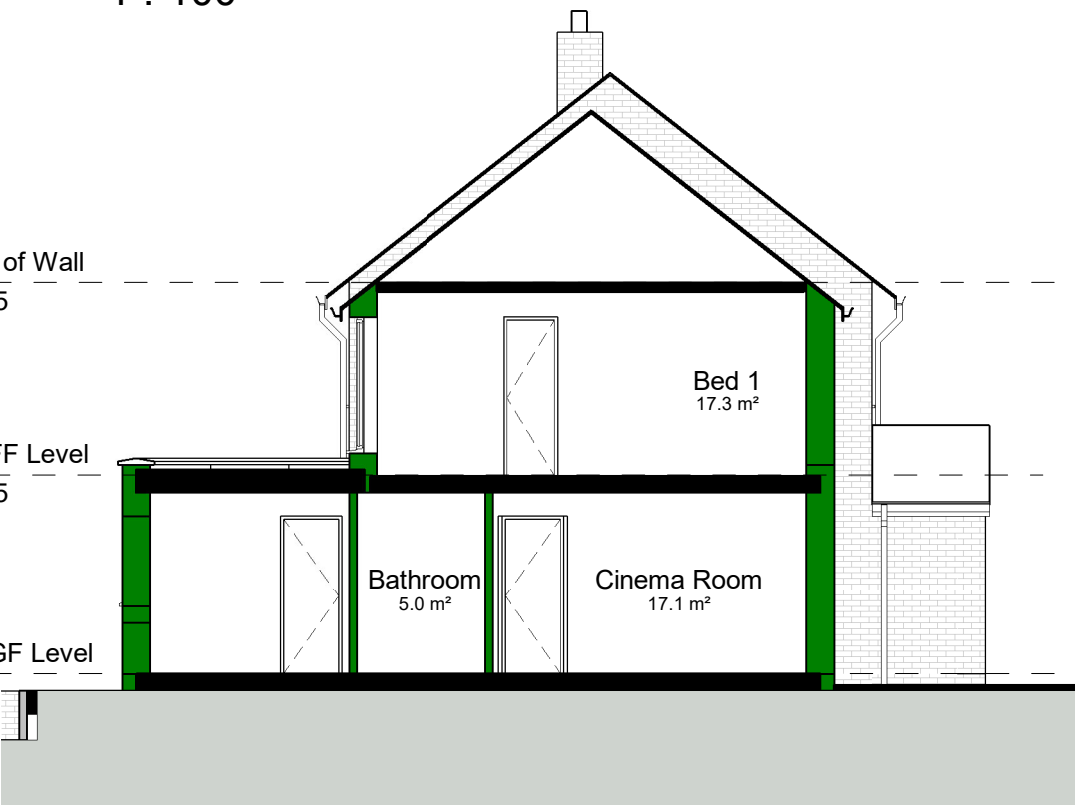

Section AA
1 : 100

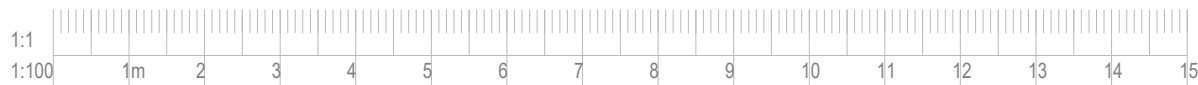

© CREATIVE ARCHITECTURE LIMITED
THIS DRAWING IS THE SUBJECT OF COPYRIGHT WHICH VESTS IN CREATIVE ARCHITECTURE LIMITED. IT IS AN INFRINGEMENT OF COPYRIGHT TO REPRODUCE THIS DRAWING, BY WHATEVER MEANS, INCLUDING ELECTRONIC, WITHOUT THE EXPRESS WRITTEN CONSENT OF CREATIVE ARCHITECTURE LIMITED WHICH RESERVES ALL ITS RIGHTS
CREATIVE ARCHITECTURE LIMITED ASSERTS ITS RIGHTS TO BE IDENTIFIED AS THE AUTHOR OF THIS DESIGN

DRAWING NOT TO BE SCALED.
REPORT ERRORS & OMISSIONS TO ARCHITECT.
CHECK ALL DIMENSIONS ON SITE
DRAWING TO BE READ IN CONJUNCTION WITH THE HEALTH AND SAFETY PLAN AND ALL RELEVANT RISK ASSESSMENTS

06.06.23	AH	Rear extension depth decreased to 3metres and offset 1metre from boundary	CA
05.06.23	AH	Amendments to utility	CA
01.06.23	AH	Amendments to single storey rear extension. Side extension set back 0.5 metres.	CA
22.05.23	AH	Ridge height reduced. two storey set back. Front porch reduced	CA
16.05.23	AH	Amendments to porch	CA
05.05.23	AH	Amendments following LA feedback	CA
09.03.23	AH	Elevation annotations amended	CA
03.03.23	AH	Amendments to planning drawings	CA
18.02.23	AH	Render added to front extensions	CA

REV.	DATE	DRN.	CHKD.
PROJECT 5 Leas Avenue, Holmfirth			
CLIENT Ryan & Katie			
DRAWING Proposed Elevations and Section			
SCALE 1 : 100	SHEET SIZE @ A3	DRAWN AH	CHECKED CA
DATE 18.01.23			

CREATIVE ARCHITECTURE
A: 1 The Long Stables, Rochdale Rd, Denshaw, OL3 5UE
T: 07788 200 255
E: adam@creativearchitectureltd.co.uk
W: www.creativearchitectureltd.co.uk

JOB No 23-002	DRAWING No 1007	REVISION J
STATUS Planning		