

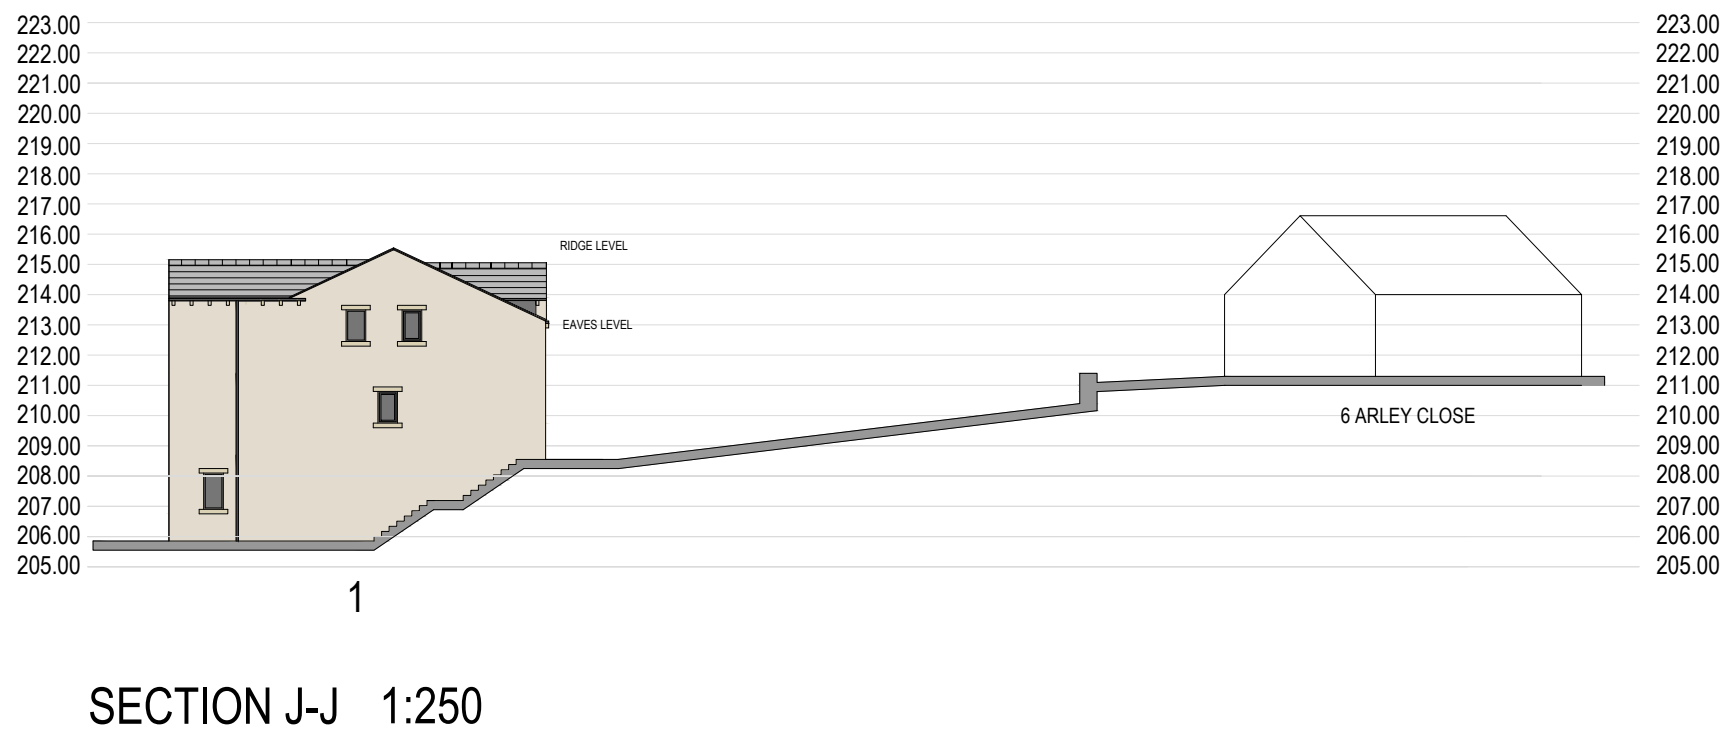
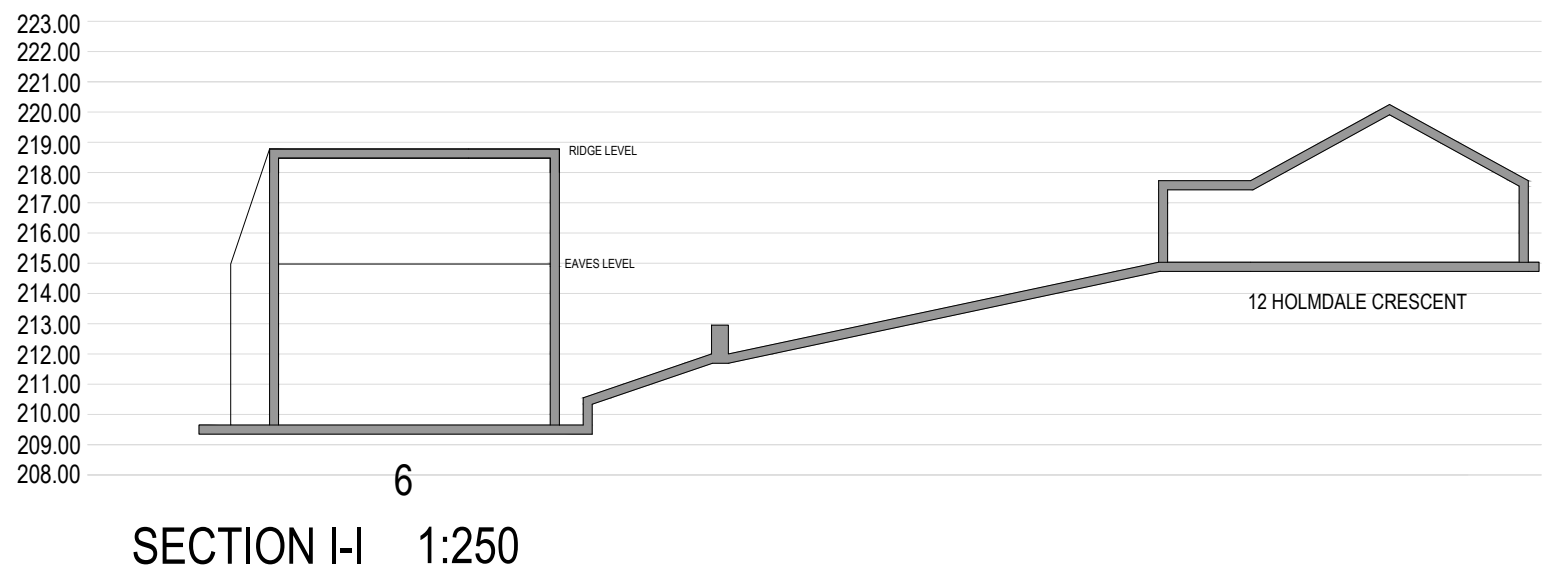
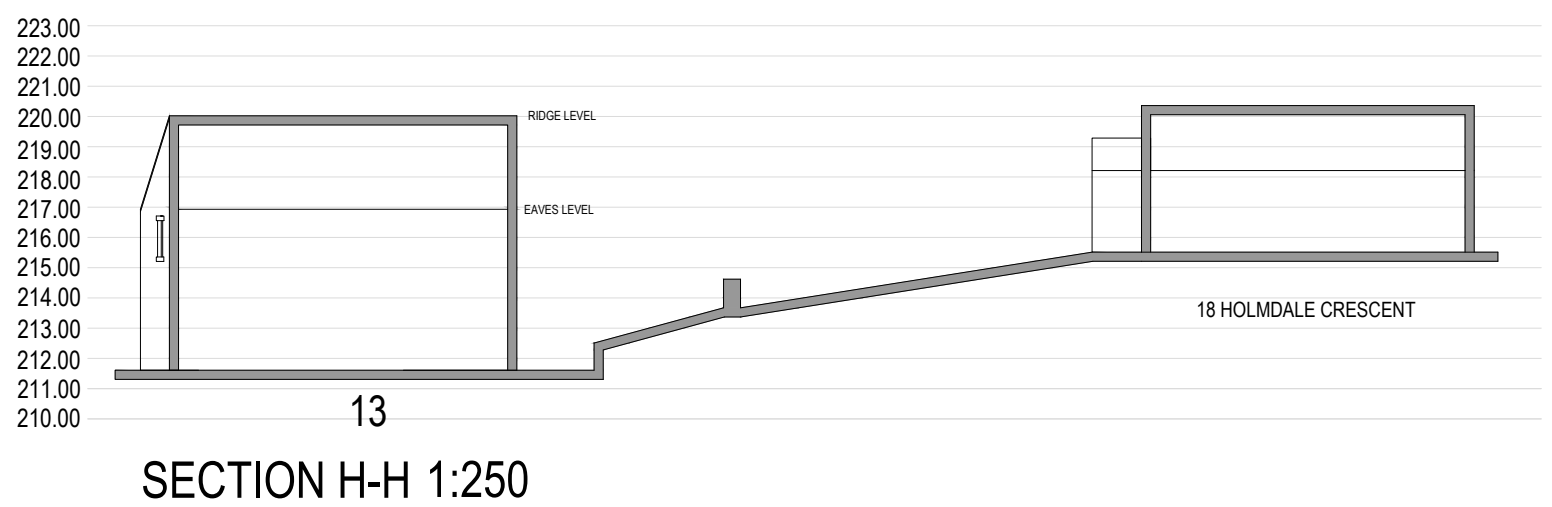
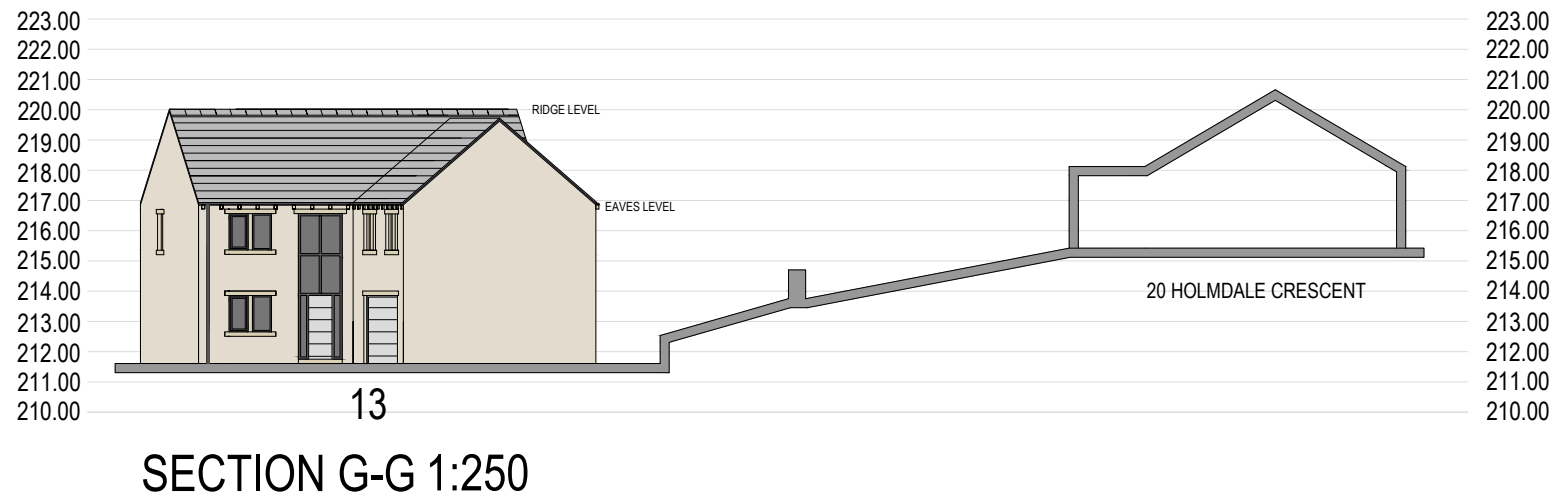
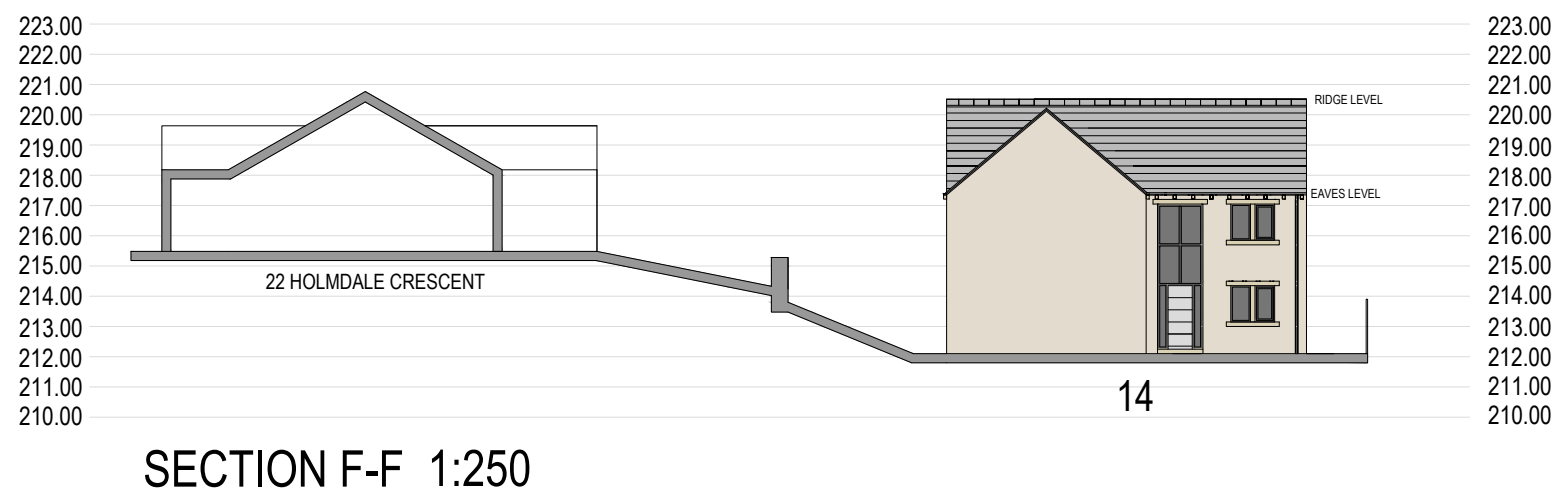
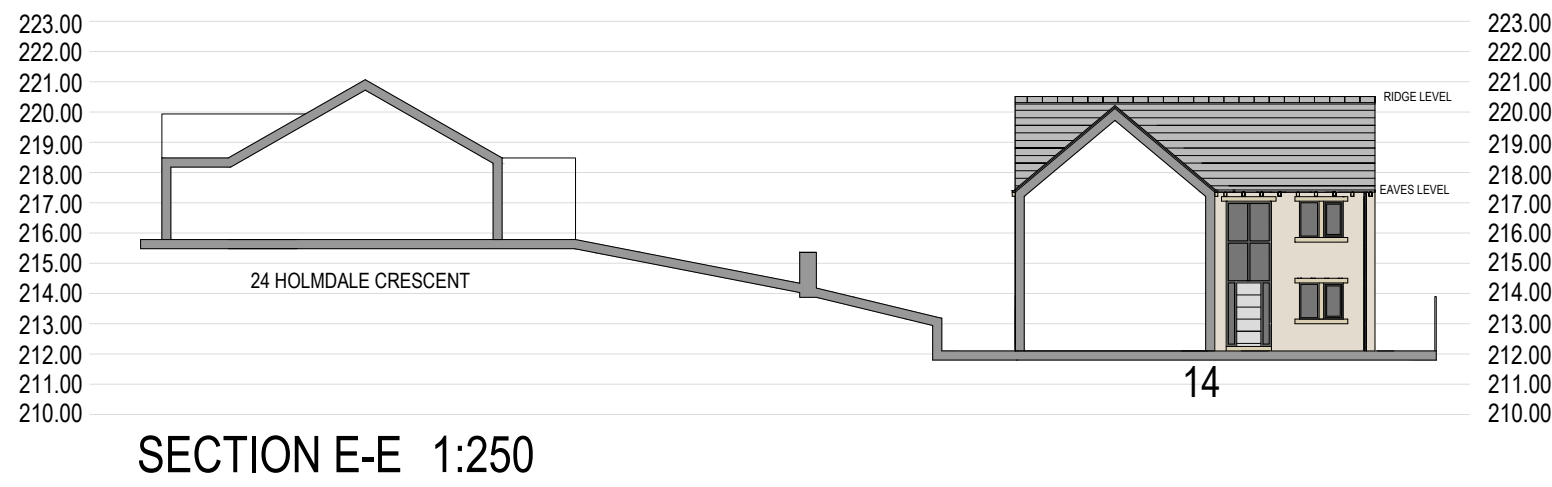


IF IN ANY DOUBT PLEASE ASK THE ARCHITECT FOR CLARIFICATION.
DO NOT SCALE FROM DRAWING. ALL DIMENSIONS TO BE CHECKED ON SITE.
THE COPYRIGHT FOR THESE DRAWINGS REMAINS THE PROPERTY OF THE ARCHITECT. THEY MUST NOT BE REPRODUCED IN ANY WAY WITHOUT THE ARCHITECTS PRIOR WRITTEN CONSENT.

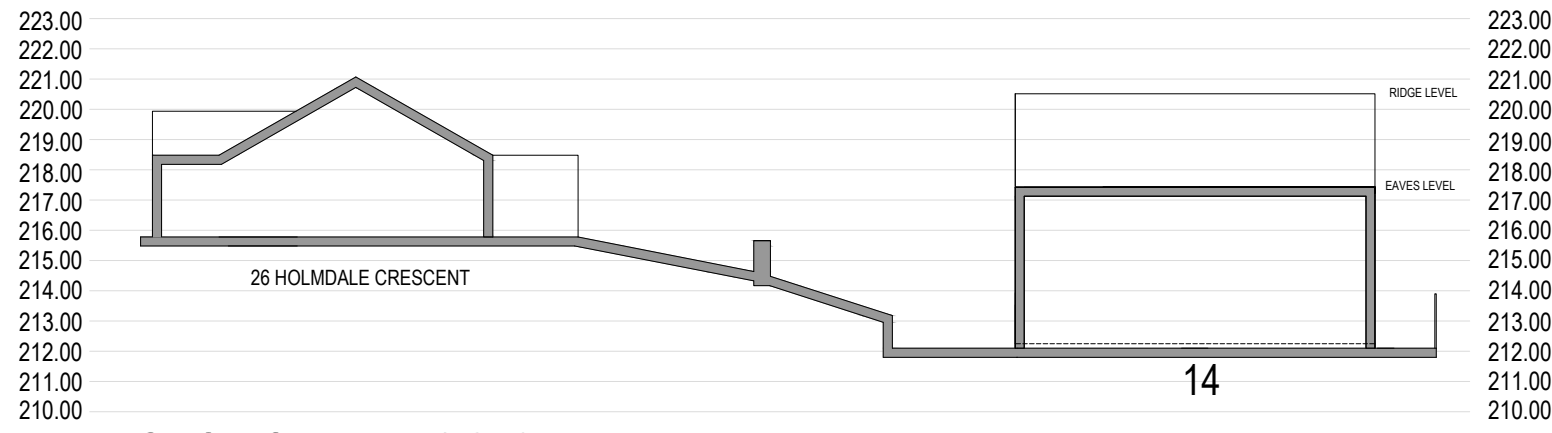

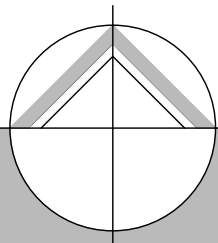

northern design
partnership

Chartered Architects
The Chapel, Millmoor Road,
Meltham, Holmfirth, HD9 5JU

www.northerndesignpartnership.co.uk
Instagram: @northerndesignp
Telephone: (01484) 854848

client	HEYWOOD HOMES LTD		
project	SITE OFF WESLEY AVENUE NETHERTHONG HOLMFIRTH HD9 3UL		
drawing	PROPOSED SITE SECTIONS D - J		
revision	notes	date	drawn
A	SECTION J ADDED	05.23	MG
scale :	1:250 AT A1	01.23	PB
project no.	2232	drawing no.	19
		revision	A