



- NOTES**
- Drawing to be read in conjunction with all relevant architect's, engineer's and specialists' drawings and specifications
 - Do not scale off this drawing. Work to figured dimensions only.
 - All dimensions and setting out to be checked on site before commencing any work or producing shop drawings.
 - Any discrepancies must be reported to Architect or Engineer before proceeding
 - Contractor to ensure all constructions are compliant with current Building Regulations
 - Any issues related to fire safety to be reviewed by a specialist Fire Consultant before proceeding
 - All information subject to accurate survey information

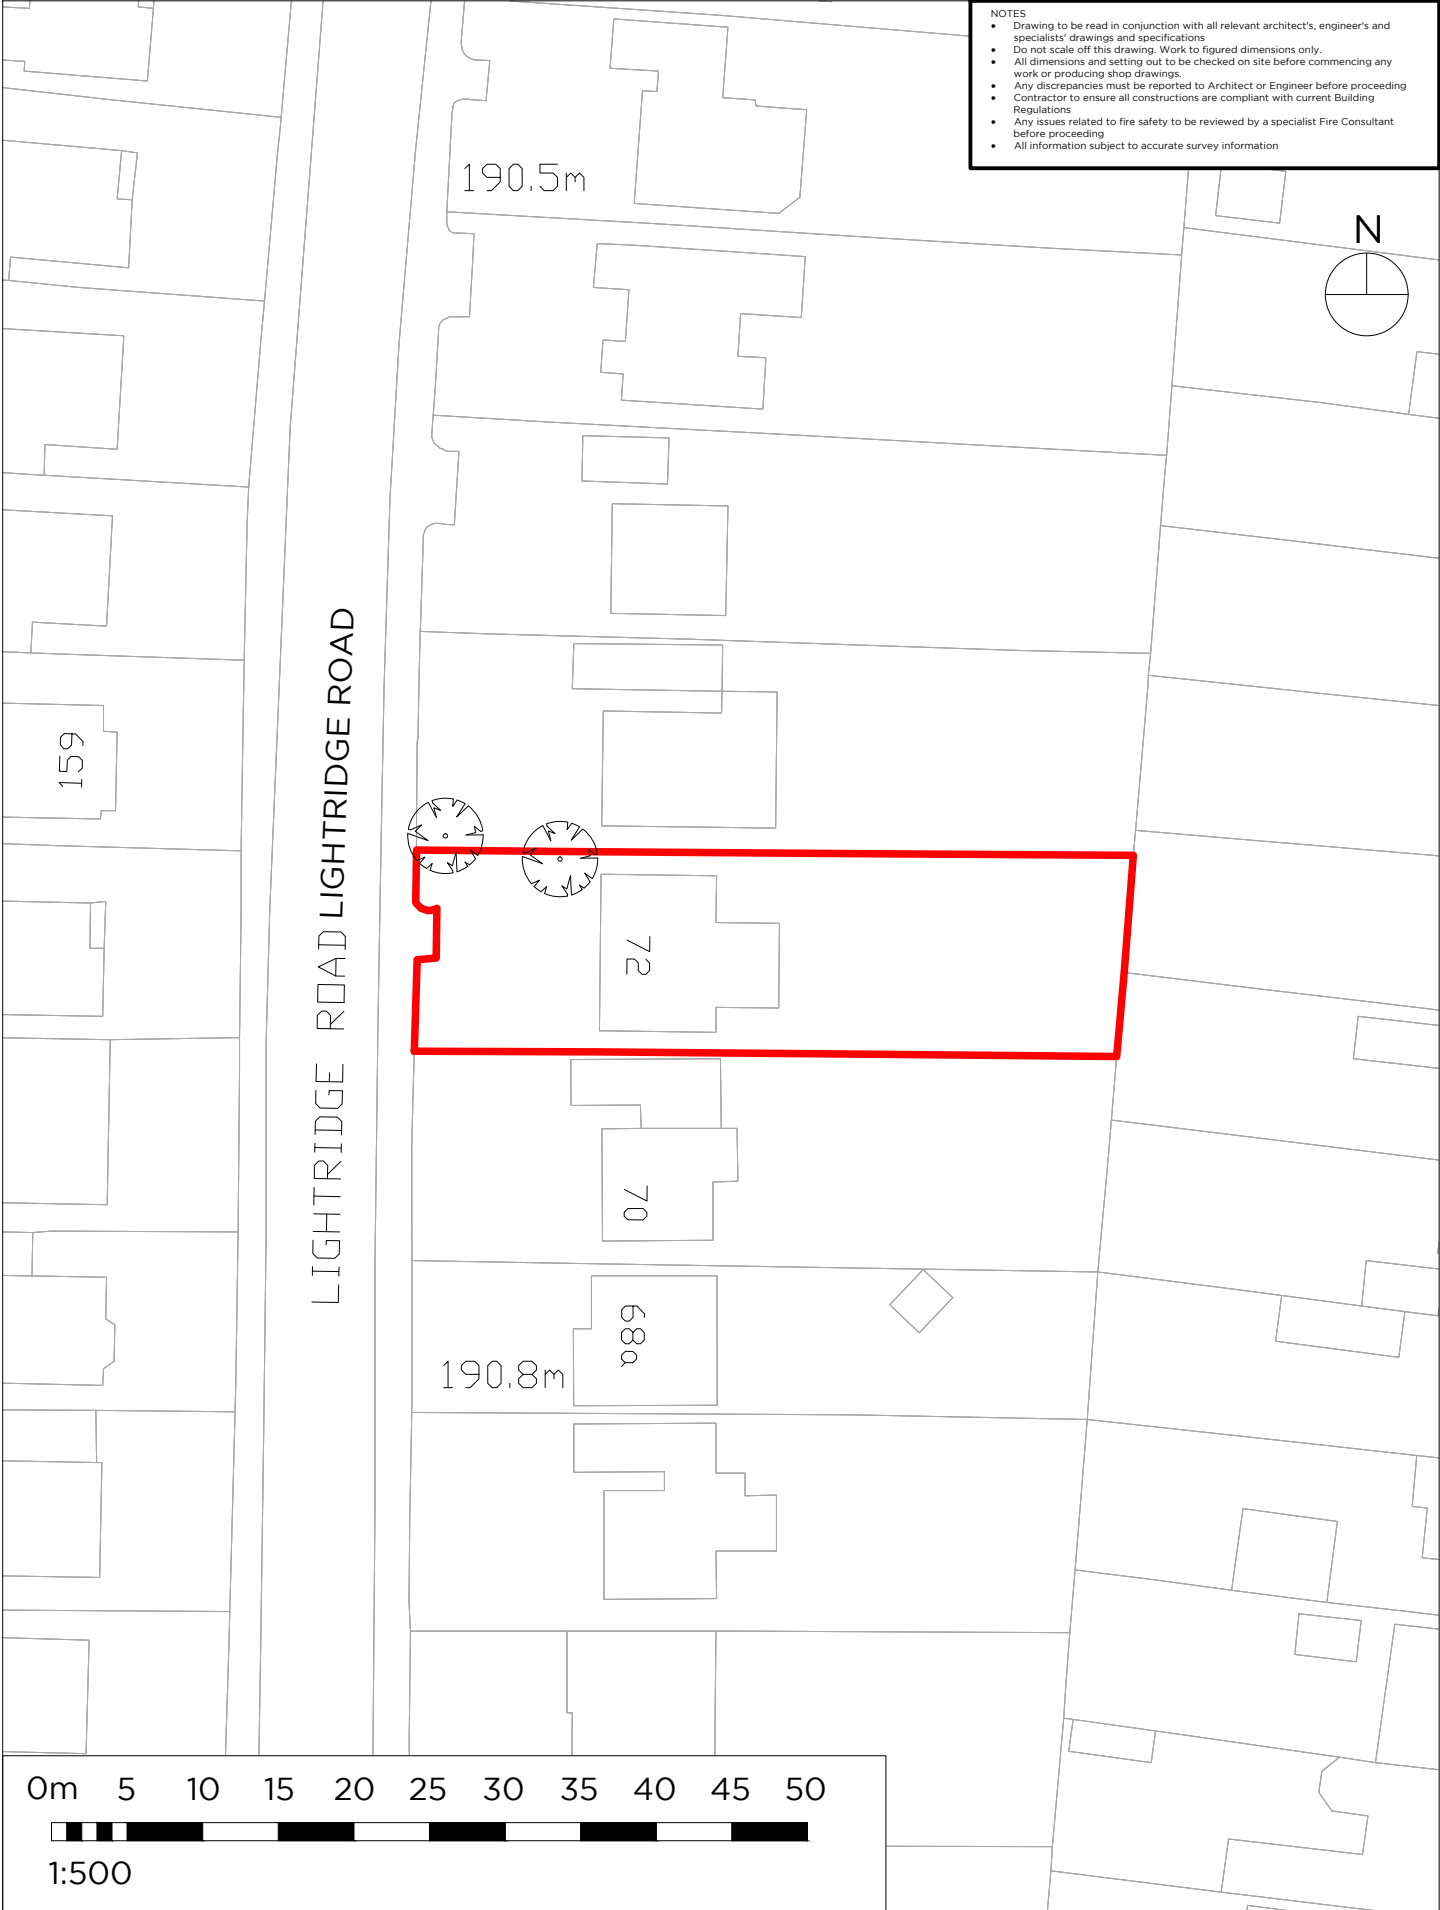

0m 5 10 15 20 25 30 35 40 45 50

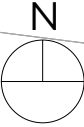

1:500

CLIENT Anil Singh and Depack Sallan	DATE 05/03/2023	OS MAP NO.: TQRQM23063133711768	Notes: 1. Trees have been only shown where there will be a possible impact to the proposed extension to be erected.
	SCALE 1:500 @ A4	DRWNG PE002	
	JOB NO ASB001	REV -	
PROJECT 72 Lightridge Road, HD2 2HS	DRAWING TITLE Tree Location Plan		