


1 Level 0

1:50

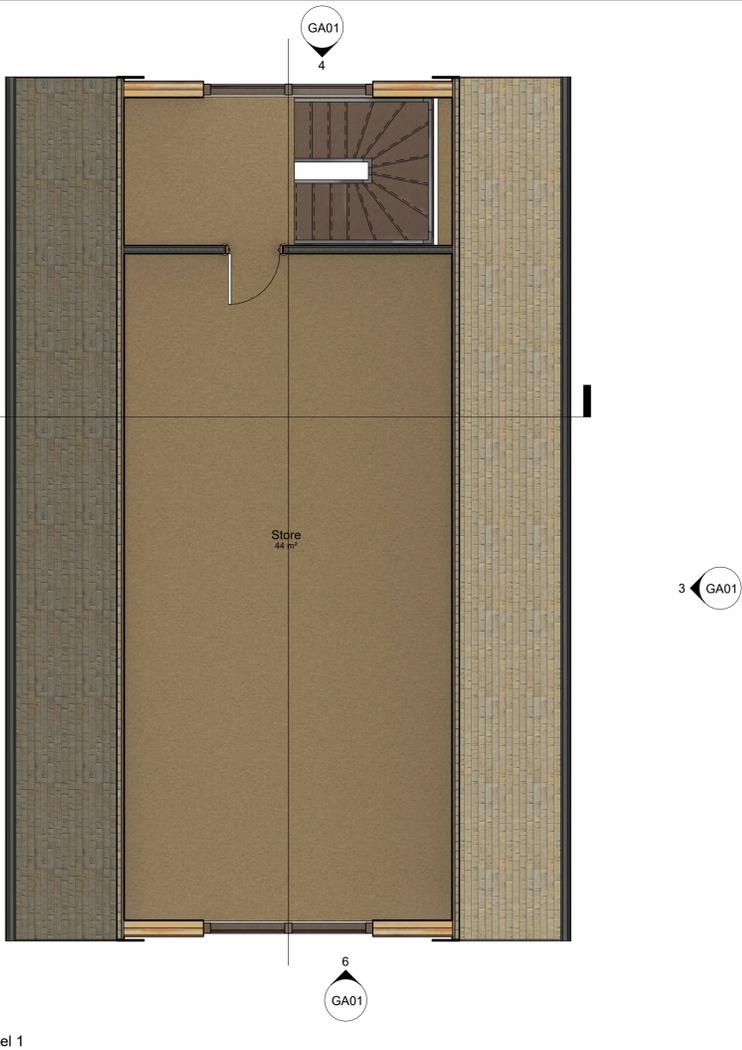

2 Level 1

1:50



8 3D View 1



9 3D View 2




3 East

1:50



4 North

1:50

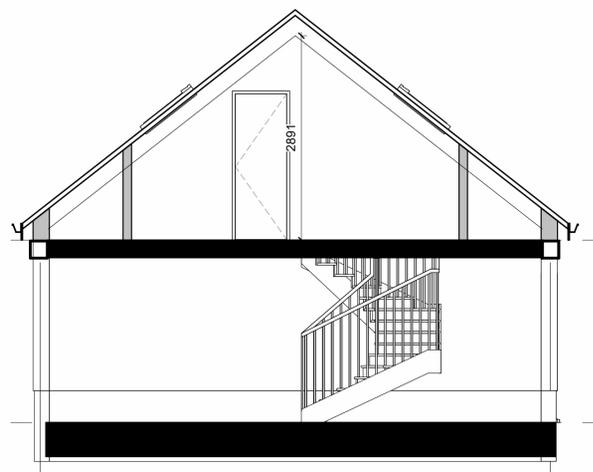

7 Section A

1:50



5 West

1:50



6 South

1:50

Rev	Date	Description	SM L	AR L
A	23.12.22	Materials amended. Doors and windows amended.	SM L	AR L

**Planning Issue**

**Garage**

**Proposed Garage**

Location:  
Churchfield Farm  
9 Church Lane  
Hartshhead  
WF15 8ET

Client:  
**Richard Jeffery**

Job No: 174001 Drawing No: GA01

Date: Issue Date Revision: A Scale: 1:50 @ A1

Drawn: Author Checked: Checker

CAD Ref: C:\Users\scott\OneDrive - Lonie Lozano Ltd\Documents\1\Lonie & Lozano\Client Folders\174001 - Richard Jeffery Garage\1\1 CAD\1\1 WIP\2\REV\174001-Model.rvt

**Lonie Lozano Architecture Ltd**  
Gresham House,  
5-7 St Pauls Street,  
Leeds, LS1 2JG

W: [www.lonielozano.co.uk](http://www.lonielozano.co.uk)



All dimensions are to be checked on site, any discrepancies are to be reported to the Architect before work commences. Do not scale from this drawing.

This drawing is to be read in conjunction with all relevant consultants and specialists drawings / documents, any discrepancies are to be reported to the Architect before the affected work commences.

All structural components shown are indicative only. Details / calculations of structural members are to be provided by the Structural Engineer.

This drawing is copyright.