



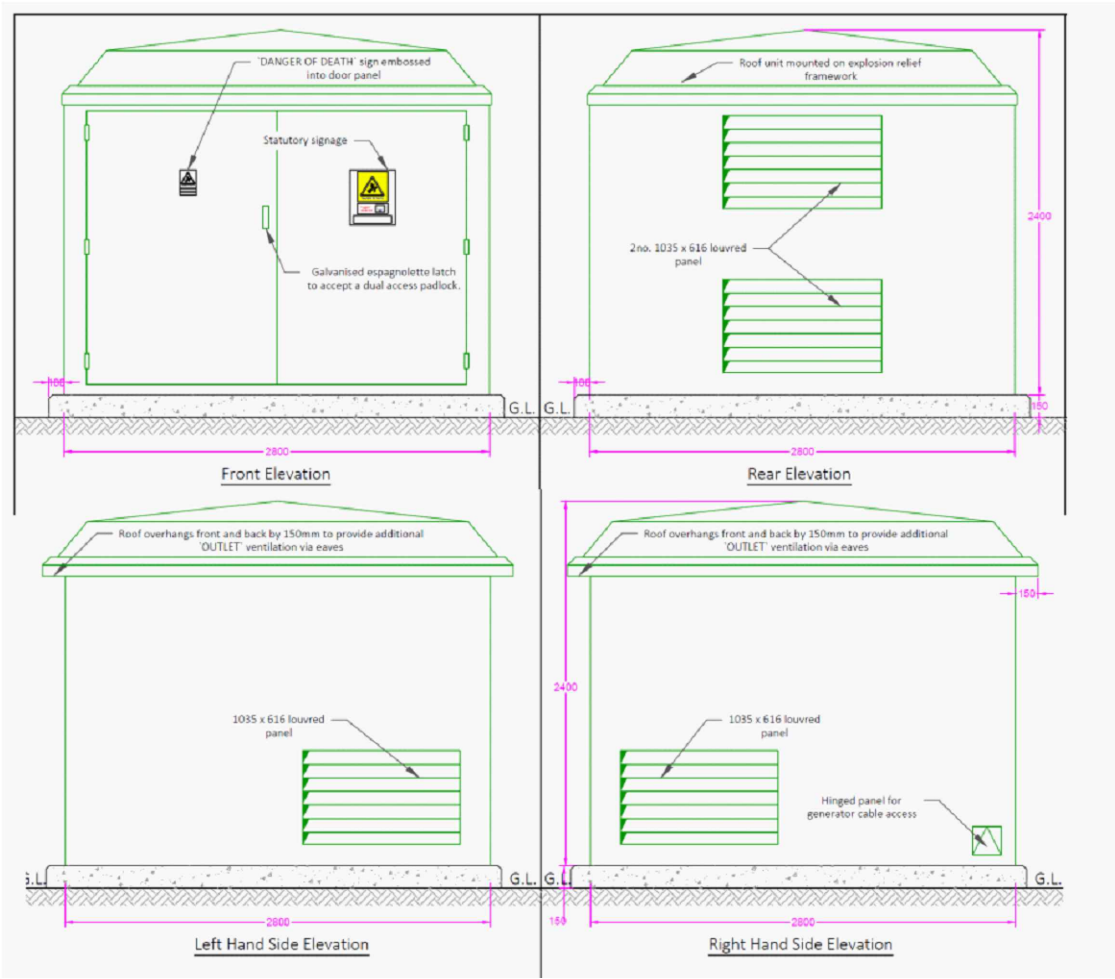


PROPOSED ELEVATIONS

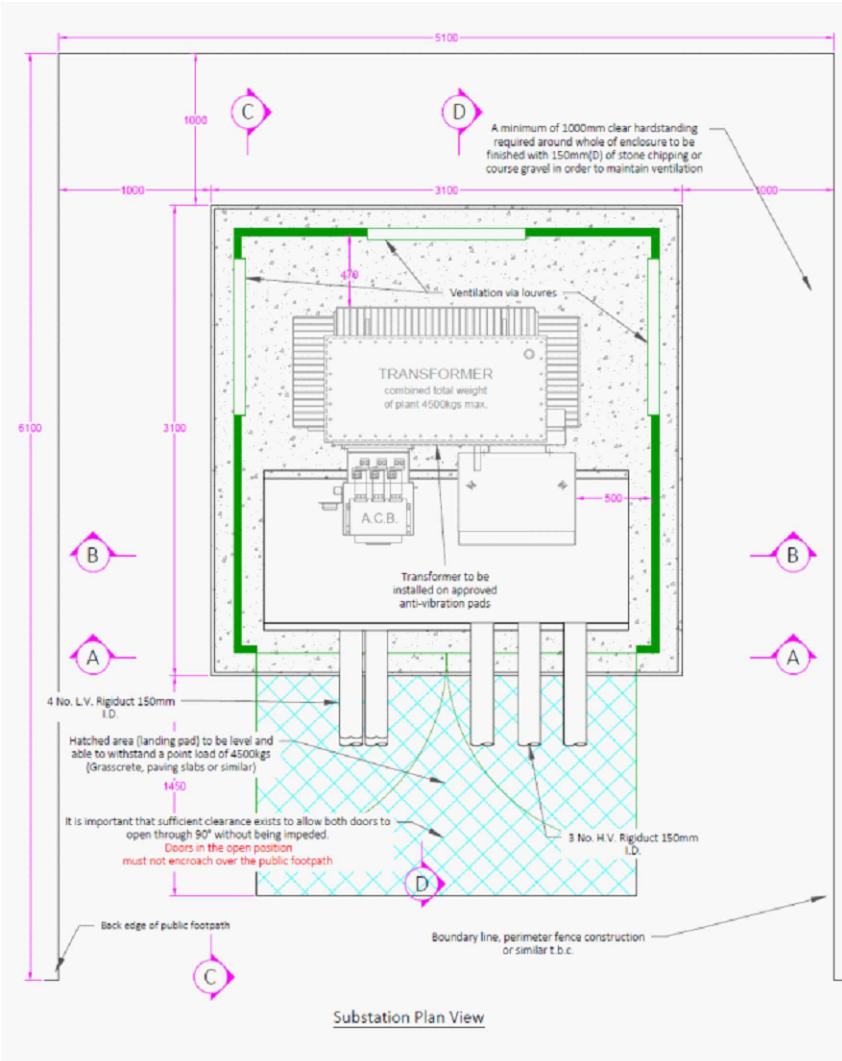

PROPOSED PLAN



EXAMPLE IMAGES

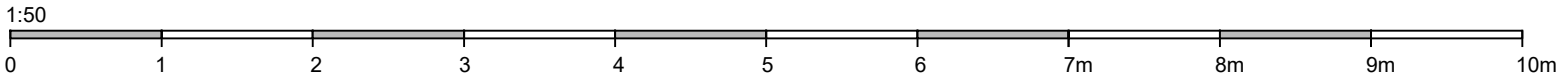

This drawing is copyright. All dimensions and details are to be verified on site. Any discrepancies are to be notified to the Architect prior to work commencing. Do not scale from drawings.

Content PROPOSED TRANSFORMER HOUSING
Client WD KINGSGATE LTD
Project KINGSGATE ELECTRIACL VEHICLE CHARGING

Date 04.03.23 Drawing Scale 1:50@A3
Paper size A1 Drawn by HB Checked -

Project Code 1162 Drawing No. (PL) 04 Revision -

covellmatthews
ARCHITECTS
Suite 26, 4-5 Lochside Way, Edinburgh Park
Edinburgh, EH12 9DT
edinburgh@covellmatthews.co.uk
www.covellmatthews.co.uk t:0131 226 3366

PLANNING