

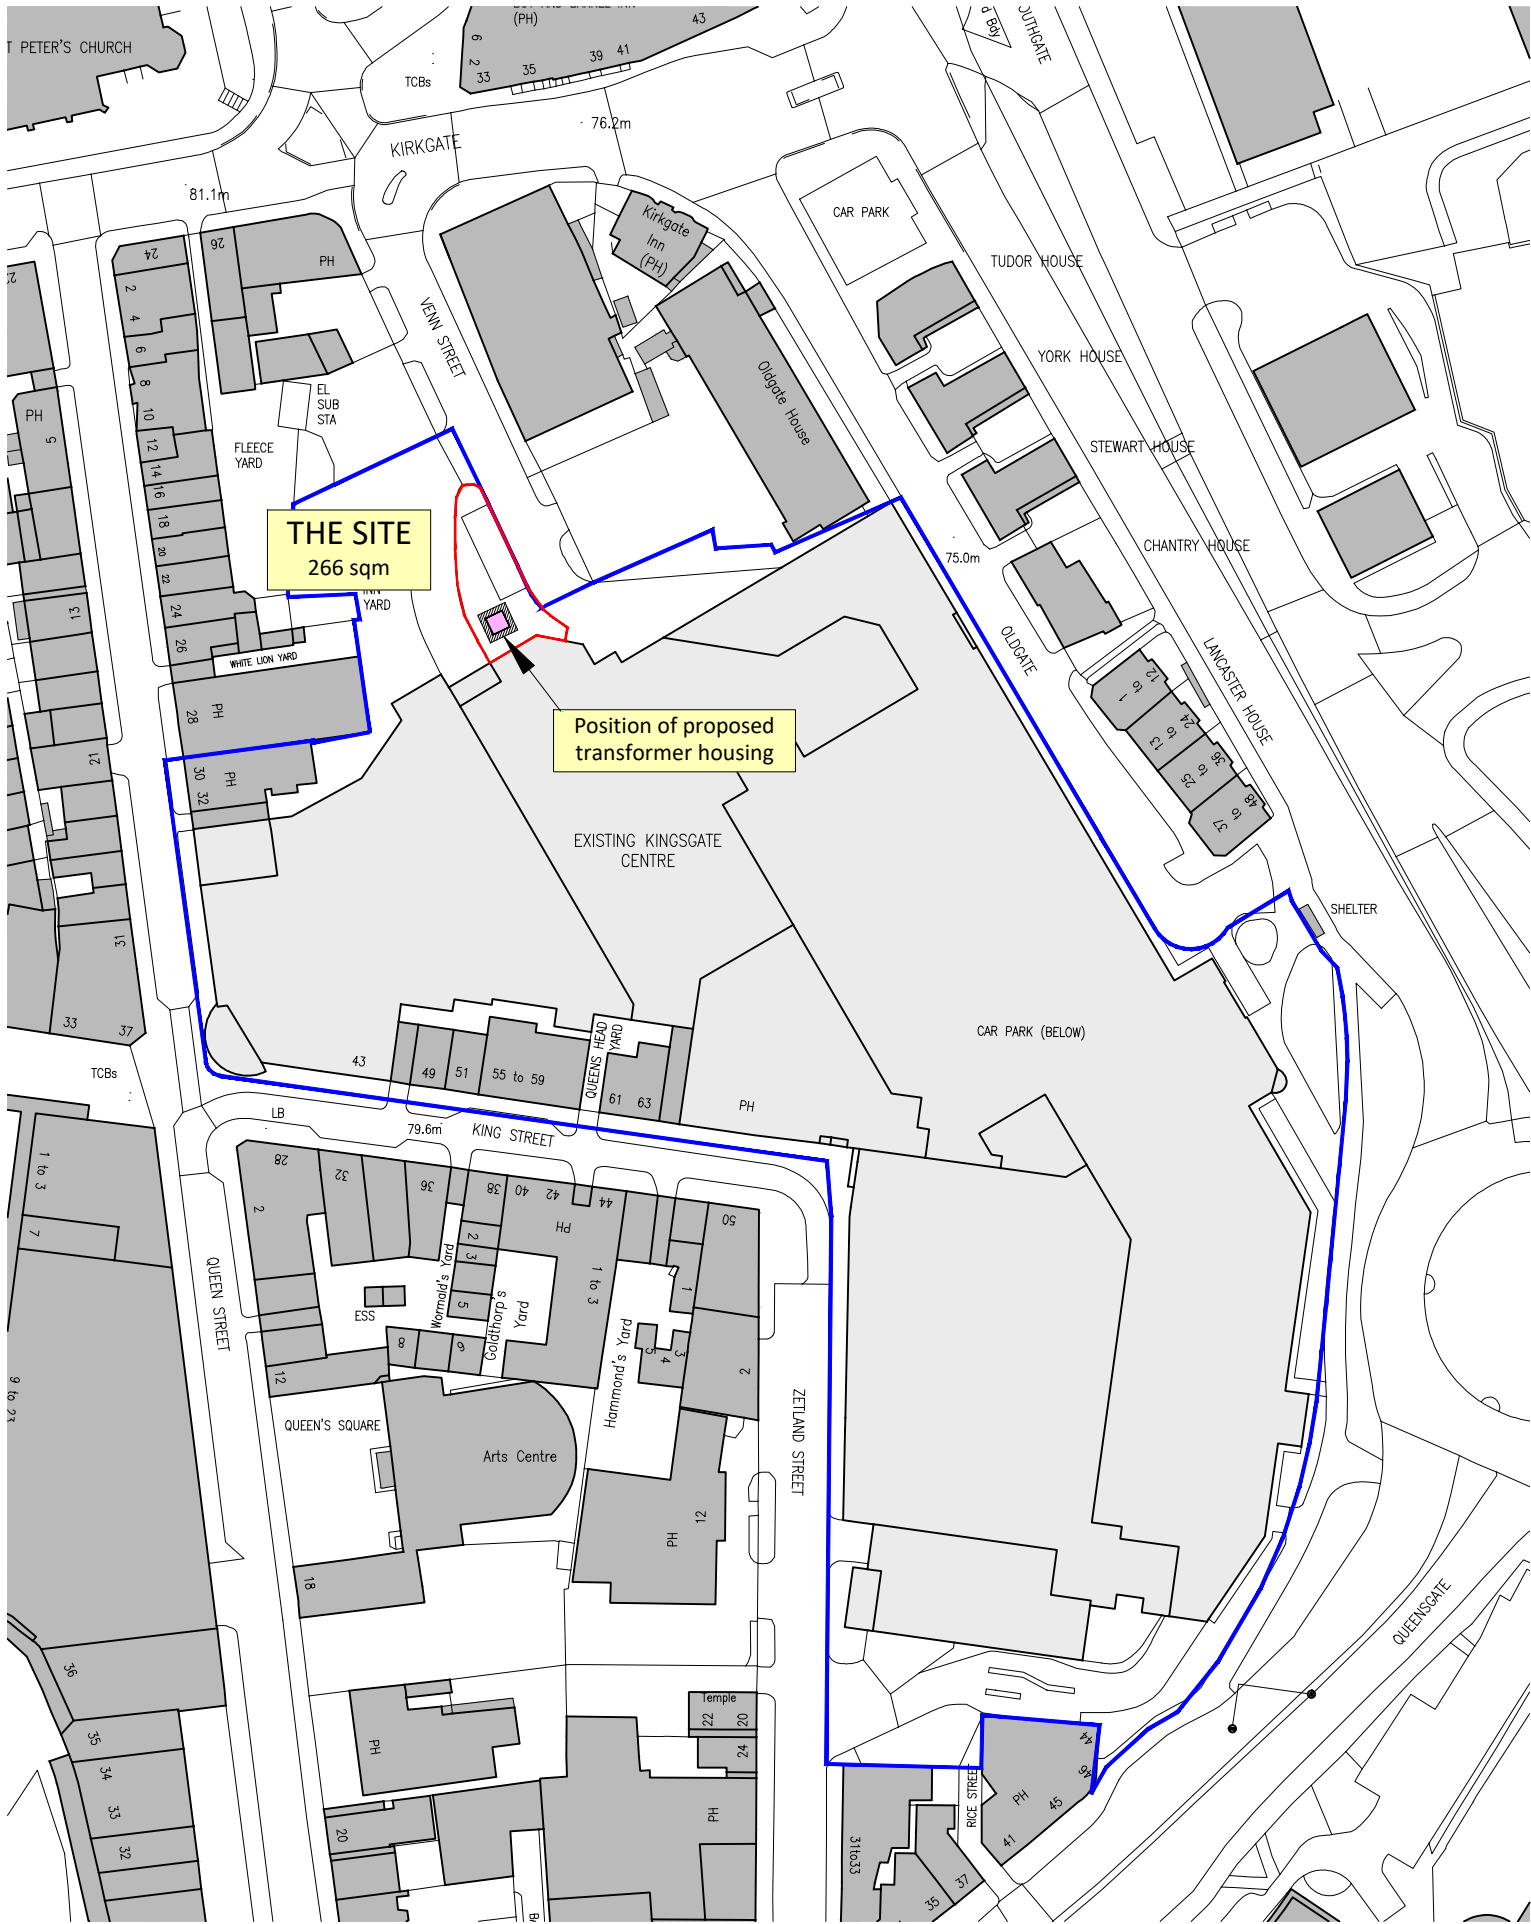


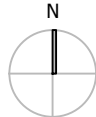

Notes	Rev	Description	Date	By
-------	-----	-------------	------	----

LOCATION PLAN

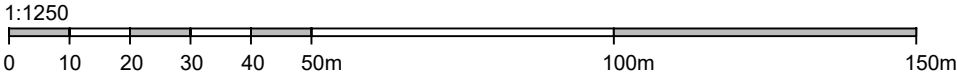

This drawing is copyright. All dimensions and details are to be verified on site. Any discrepancies are to be notified to the Architect prior to work commencing. Do not scale from drawings.

Content LOCATION PLAN
Client WD KINGSGATE LTD
Project EV HUDDERSFIELD

Date 08.03.23 Drawing Scale 1:1250@A3
Paper size A1 Drawn by HB Checked CHK

Project Code 1162 Drawing No. (PL) 00 Revision -

covellmatthews
ARCHITECTS

Suite 26, 4-5 Lochside Way, Edinburgh Park
Edinburgh, EH12 9DT
edinburgh@covellmatthews.co.uk
www.covellmatthews.co.uk t:0131 226 3366

PLANNING