

NOTES

All efforts have been made in measuring existing site. However the contractor / builder is responsible, for checking & confirming all given dimensions on site prior to pricing & works.

Extent of boundary ownership confirmed by applicant.

Proposal -

Householder Application for Planning Permission - Proposed double-storey side extension including 3.0 metre single-storey rear extension to meet end user requirements and as shown on the application plans.

Current/Proposed Use -

C3 - Dwellinghouse.

1) GENERAL BUILDING NOTES

- All works to be in accordance with Building Regulations, current editions and amendments and to the satisfaction of the Building Control Authority.
- All works within the contract and by the contractor must be carried out in such a way that all requirements under the Health and Safety at Work Act are satisfied and maintained.
- All works by the Contractor must be carried out in compliance with the requirements of all British Standards, Codes of Practice etc. and with the requirements of all relevant and current Statutory Authority regulations.
- All structural calculations if required to be submitted by client appointed Structural Engineers and upgraded as necessary as works proceed to suit any clients requirements.
- The contractor must ensure and will be held responsible for the stability of the building structure at all stages of the contract.

2) APPROVED DOCUMENT A STRUCTURE

- All structural details and calculations if required to be submitted for approval to Building Control Authority by client appointed Structural Engineer.

PLANNING ISSUE

Rev	Description	Date	By	App'd
A	Proposed block plan revised.	22/05/23	AM	-


tractus:dma
architectural design

Headfield Business Centre, Headfield Mills
Savile Road, Dewsbury, West Yorkshire, WF12 9LQ
t: 01924 462 550 m: 07791 717 404
e: asif@tractusad.co.uk

Client
Mr. Andrew Cousins

Project
50, Cornfield
Dewsbury, WF13 3UY
Drawing title
Proposed Block Plan

Drawn by AM	Date 02/23	App'd -
Drawing no PL-01	Project no 23-865	Scale @ A3 1:200
		Rev A

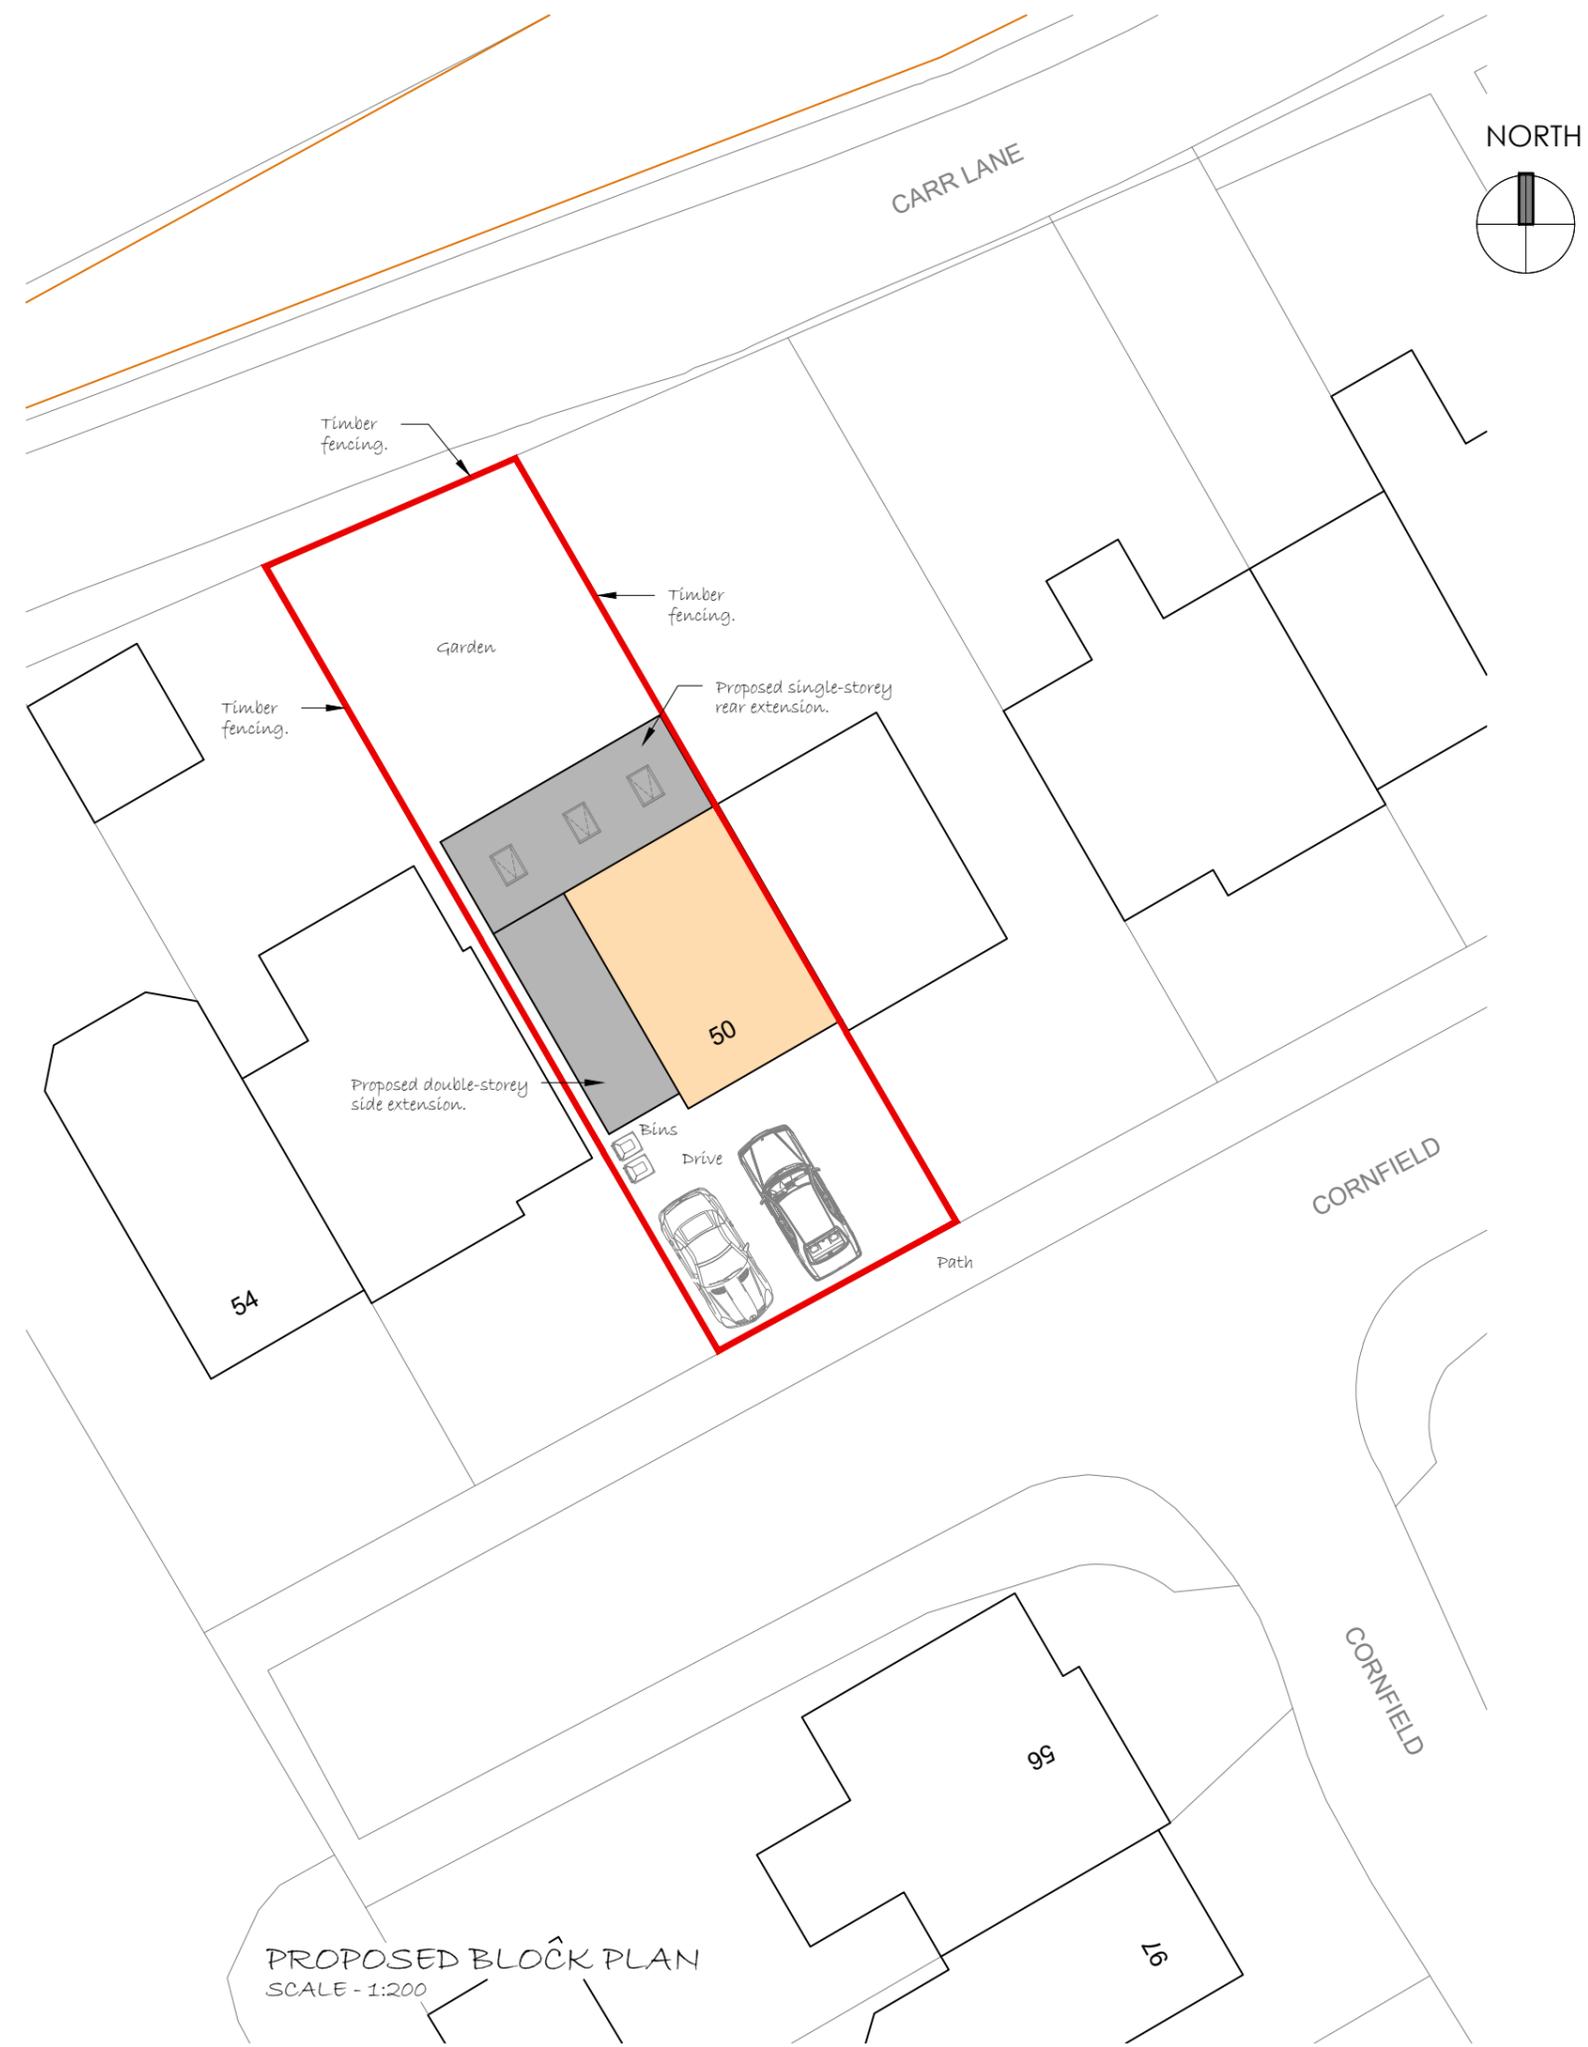

PROPOSED BLOCK PLAN
SCALE - 1:200

Materials As Proposed -

Walls - Brickwork finish to outerleaf.

Doors - upvc framed doorsets.

Windows - upvc framed double glazed units.

Roof - Concrete tile finish to pitch roof.

Fascia/Guttering - Fascia board with guttering & downpipes to suit.

CDM 2015

RISKS

- Working adjacent to live road/restricted access.
- Site welfare requirements.
- Site clearance.
- Temporary support/concrete works.
- Working at height.
- Installation of temporary and re-routed services.
- Handling loads.