


Section BB
1:50

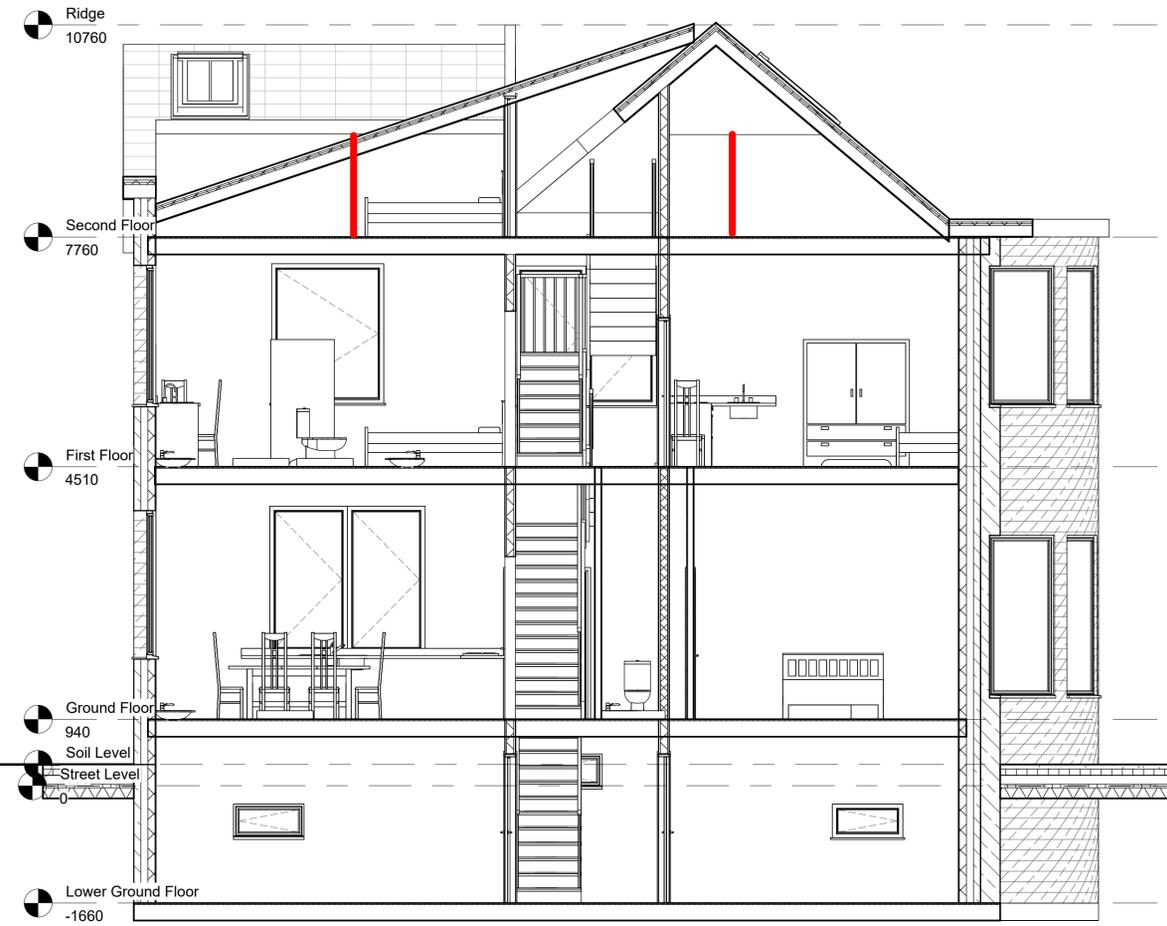

TREND
ARCHITECTURE
T: 01484 941051
plan@trendarchitecture.co.uk
www.trendarchitecture.co.uk

Jones Thomas
52 Gledholt Road, Huddersfield, HD1 4HR

Drawing Title:
Section BB

Drawing Number: TR-A22-0303-006
Scale: 1 : 50@A1

Date: 02/08/22
Revision: D

Drawn By: AM
Checked by: JA

Reason For Issue:
Planning