



**Proposal
9 Bed HMO**


- HD Heat Detector
- S Smoke Detector
- EL Emergency Lighting
- X Extractor
- Solid Party Wall
- Timber Party Wall

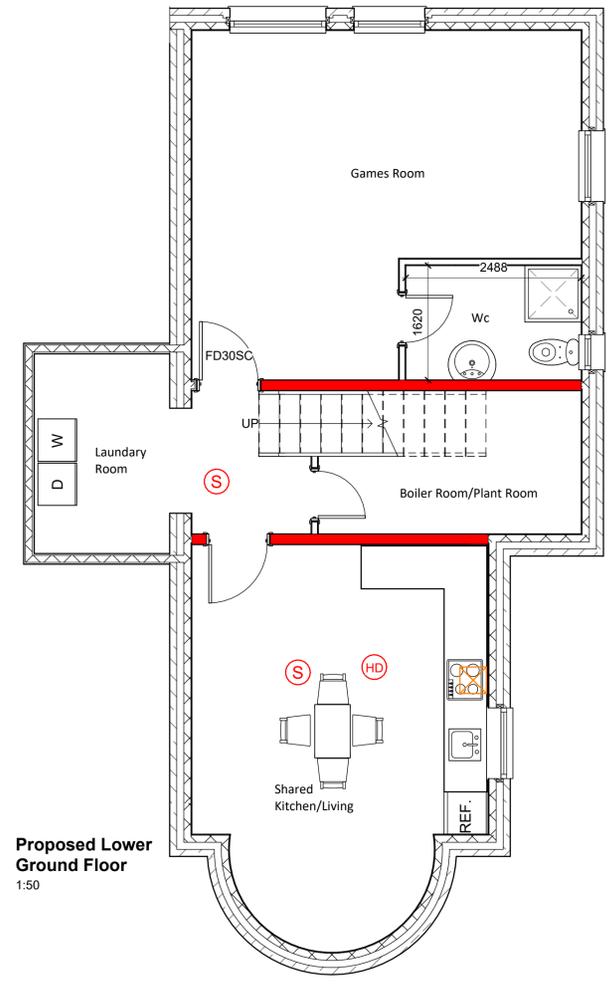


Proposed Lower Ground Floor
1:50

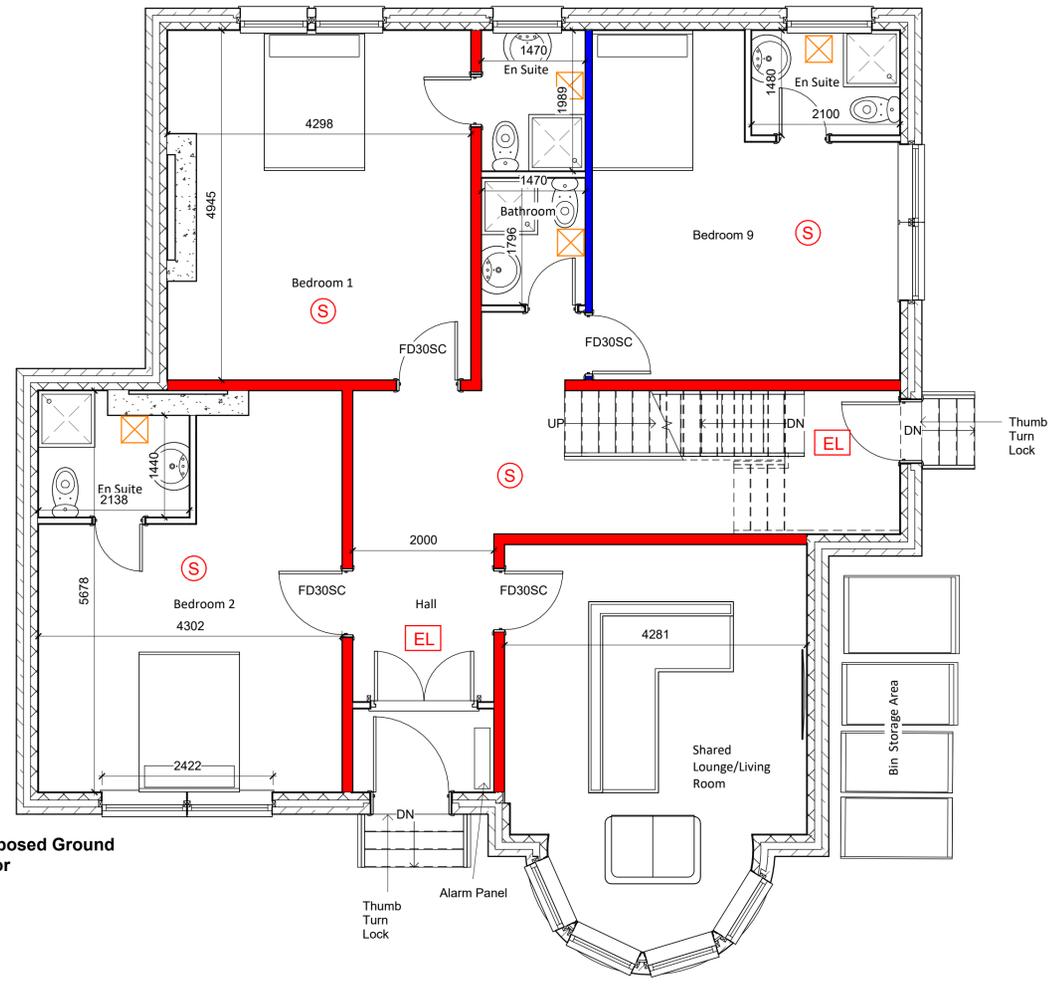

Proposed Ground Floor
1:50

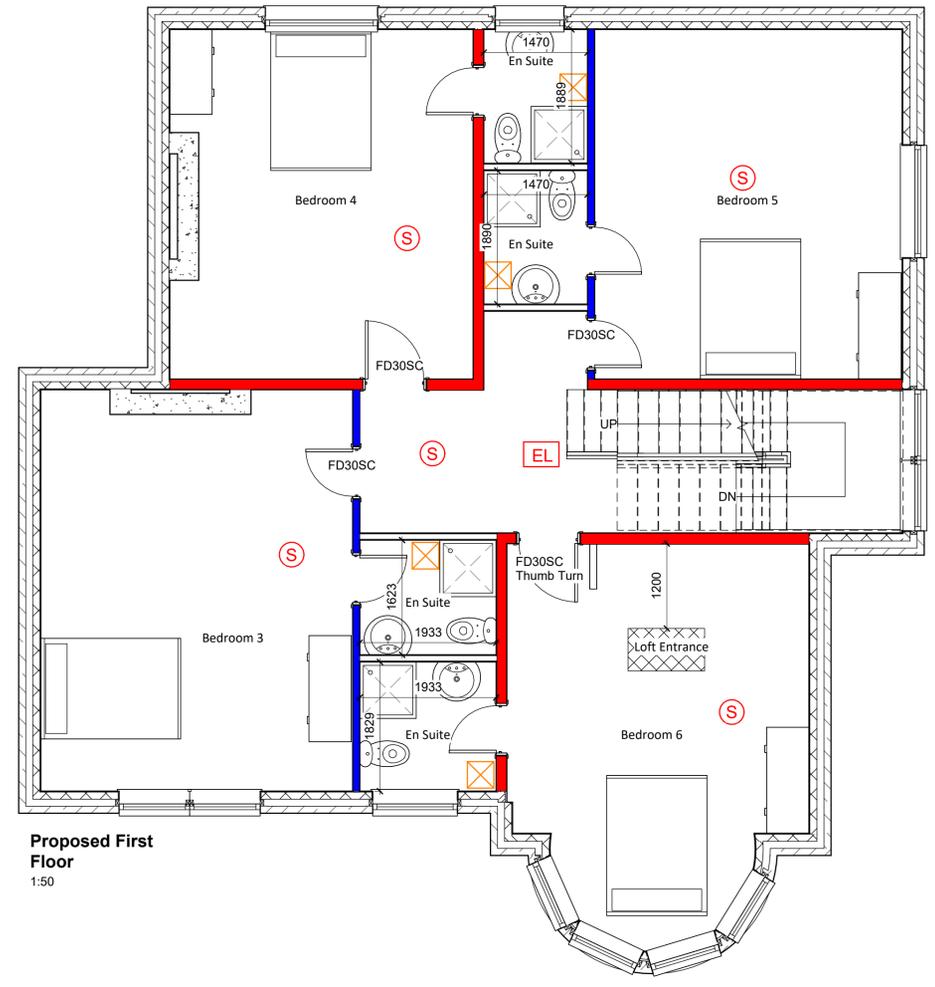

Proposed First Floor
1:50

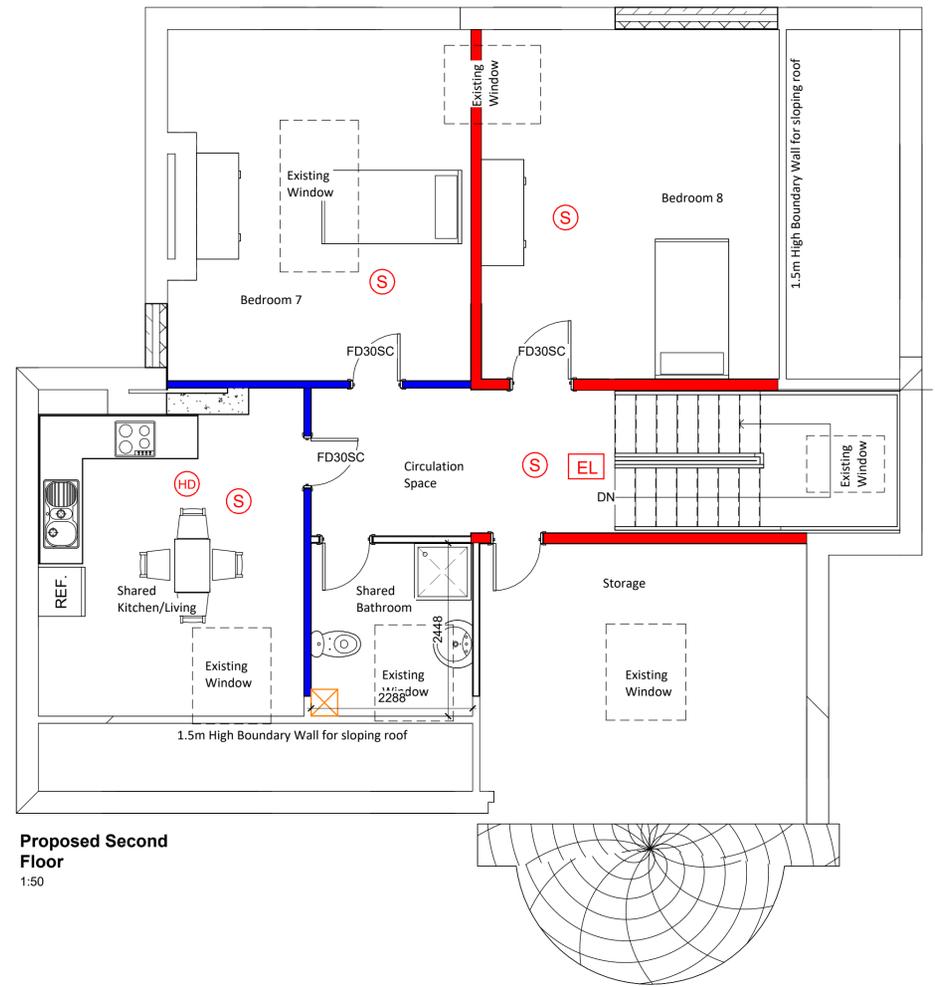

Proposed Second Floor
1:50



Jones Thomas 52 Gledholt Road, Huddersfield, HD1 4HR	
Drawing Title: Proposed Layout	
Drawing Number: TR-A23-0204-002	Scale: 1 : 50@A1
Date: 09/03/23	Revision:
Drawn By: AM	Checked by: JA
Reason For Issue: Planning	