


BARRACKS STREET

WESTGATE

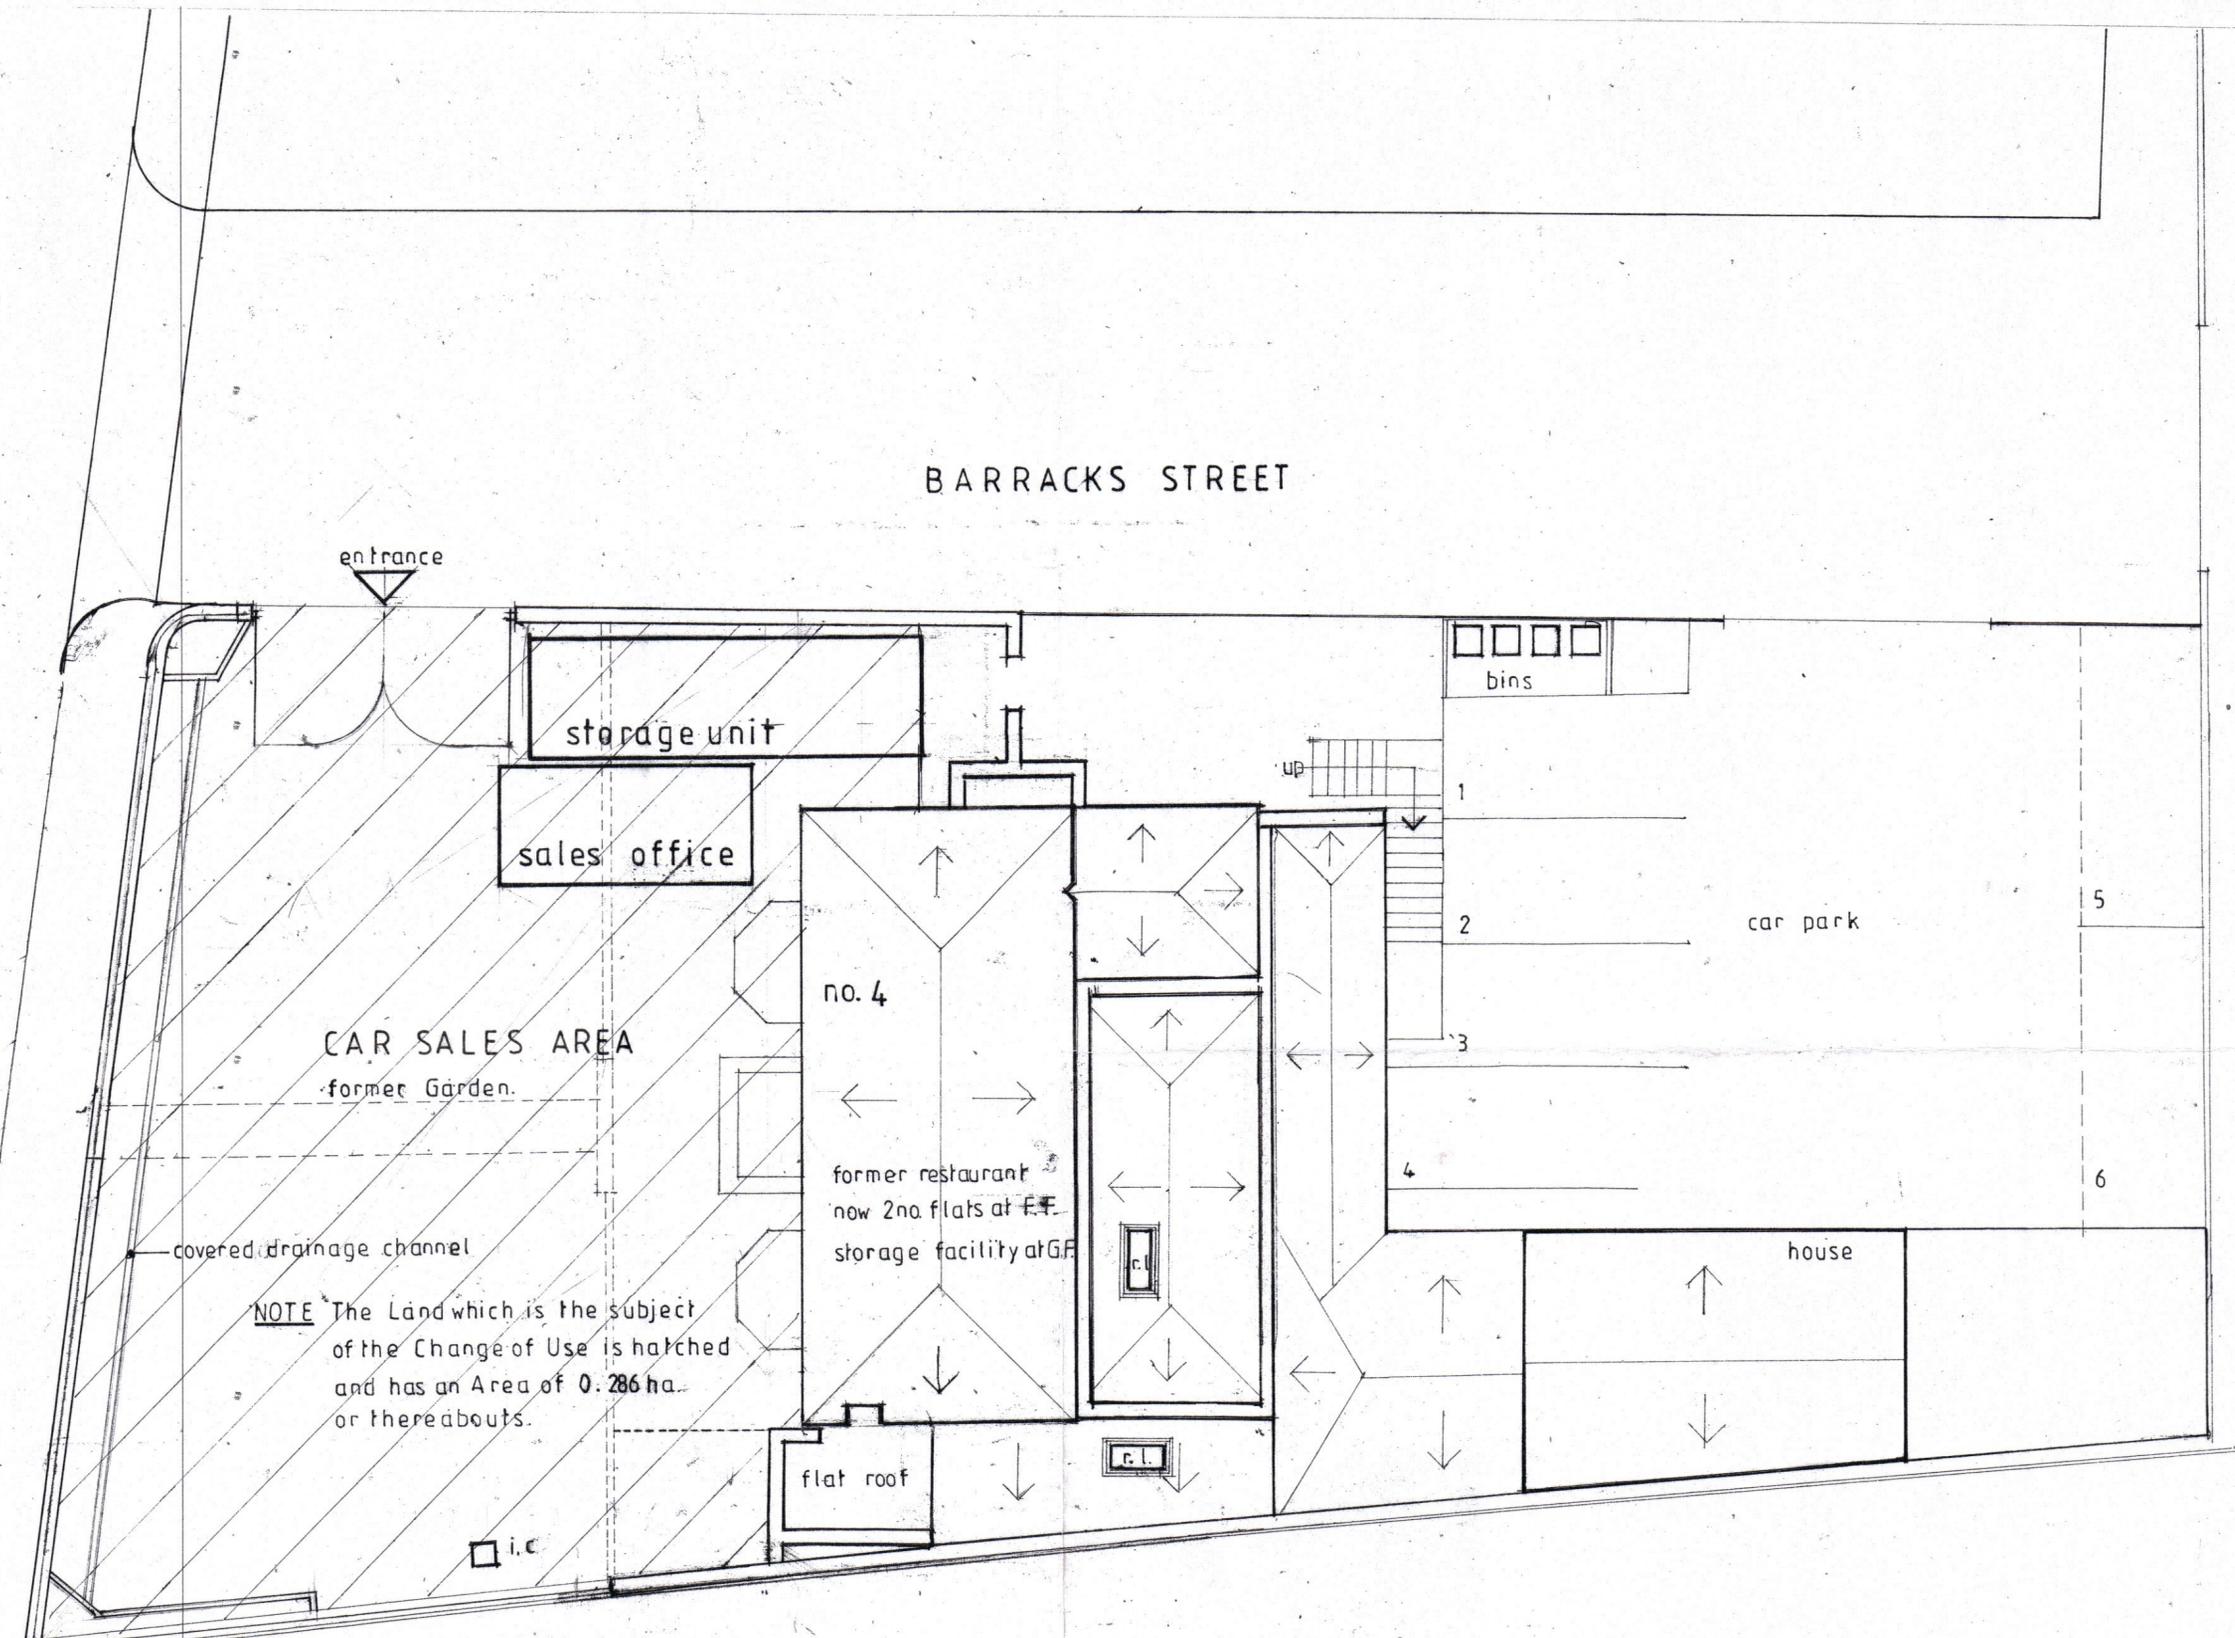

NOTE The Land which is the subject of the Change of Use is hatched and has an Area of 0.286 ha or thereabouts.

PROPOSED CHANGE OF USE OF THE SOUTH EASTERLY END [THE FORMER GARDEN] OF 4, WESTGATE, HECKMONDWIKE. WF16 0EH TO A CAR SALES UNIT FOR MR MOHAMMED MUMTAZ

scale 1:100.

drawing SITE LAYOUT PLAN

drawing no 230304. 1.