

DRAWING NOTES

COPYRIGHT ©
This drawing and the details herein are the copyright of MBH Design Studio
be reproduced, altered or passed to any third party without prior written co

This drawing has been produced for the project listed below, is submitted in
application application to the Local Planning Authority and is not intended for
other person or for any other purpose.

Every effort has been made to ensure the accuracy of these drawings, howe
Studio Ltd. accept no responsibility for any discrepancies arising from the re
information and preliminary drawings commissioned by the Applicant from

Materials

- Structure steel framework with blue RAL 5015 powder coated covering and graphic
- Reinforced glazed canopy to

Lighting



- 4x LED Strip lights to be installed in each covered canopy to achieve 100 lux c each bay

ELEVATION - B - EAST

ELEVATION - C - SOUTH



ELEVATION - D - WEST

Jet Wash Plan
Scale 1:50

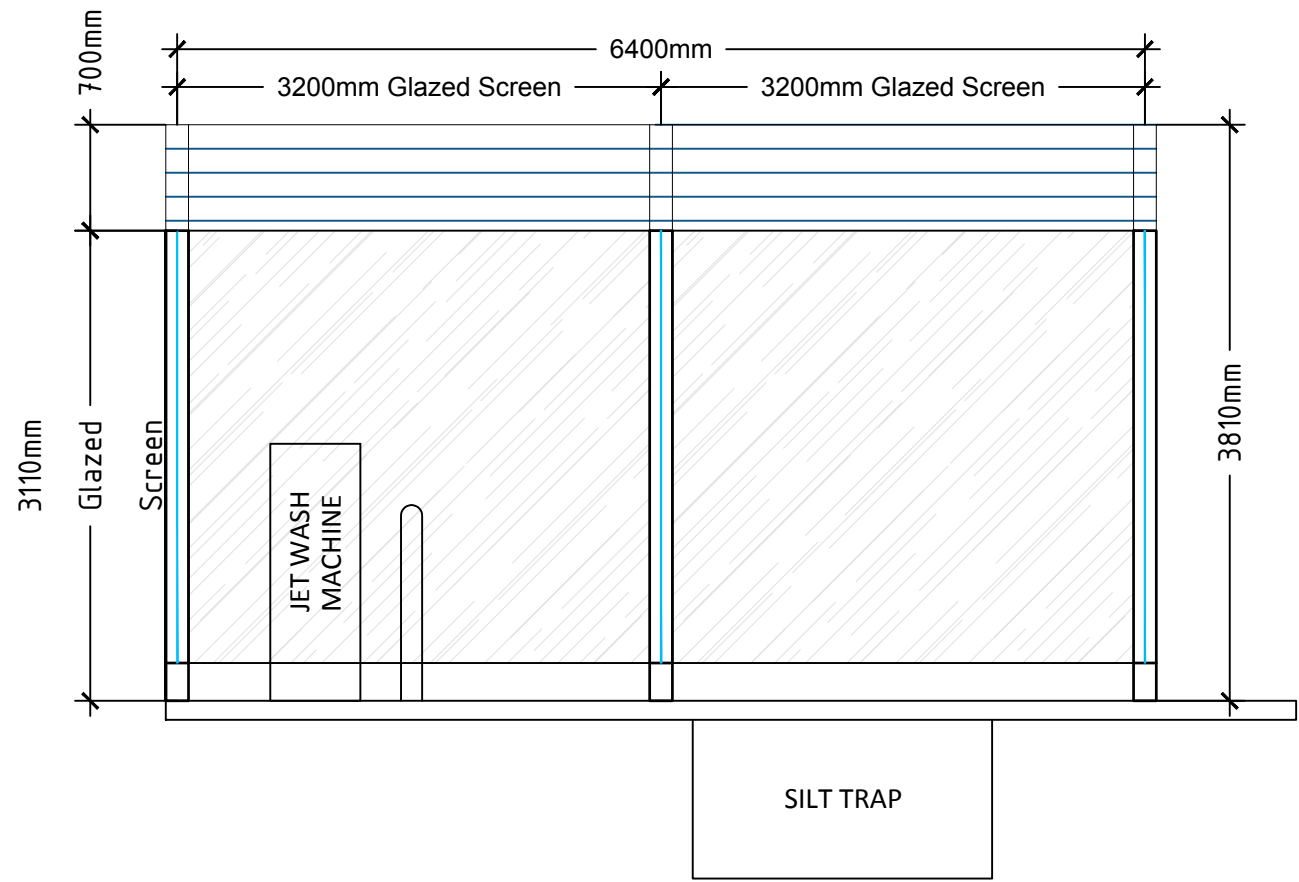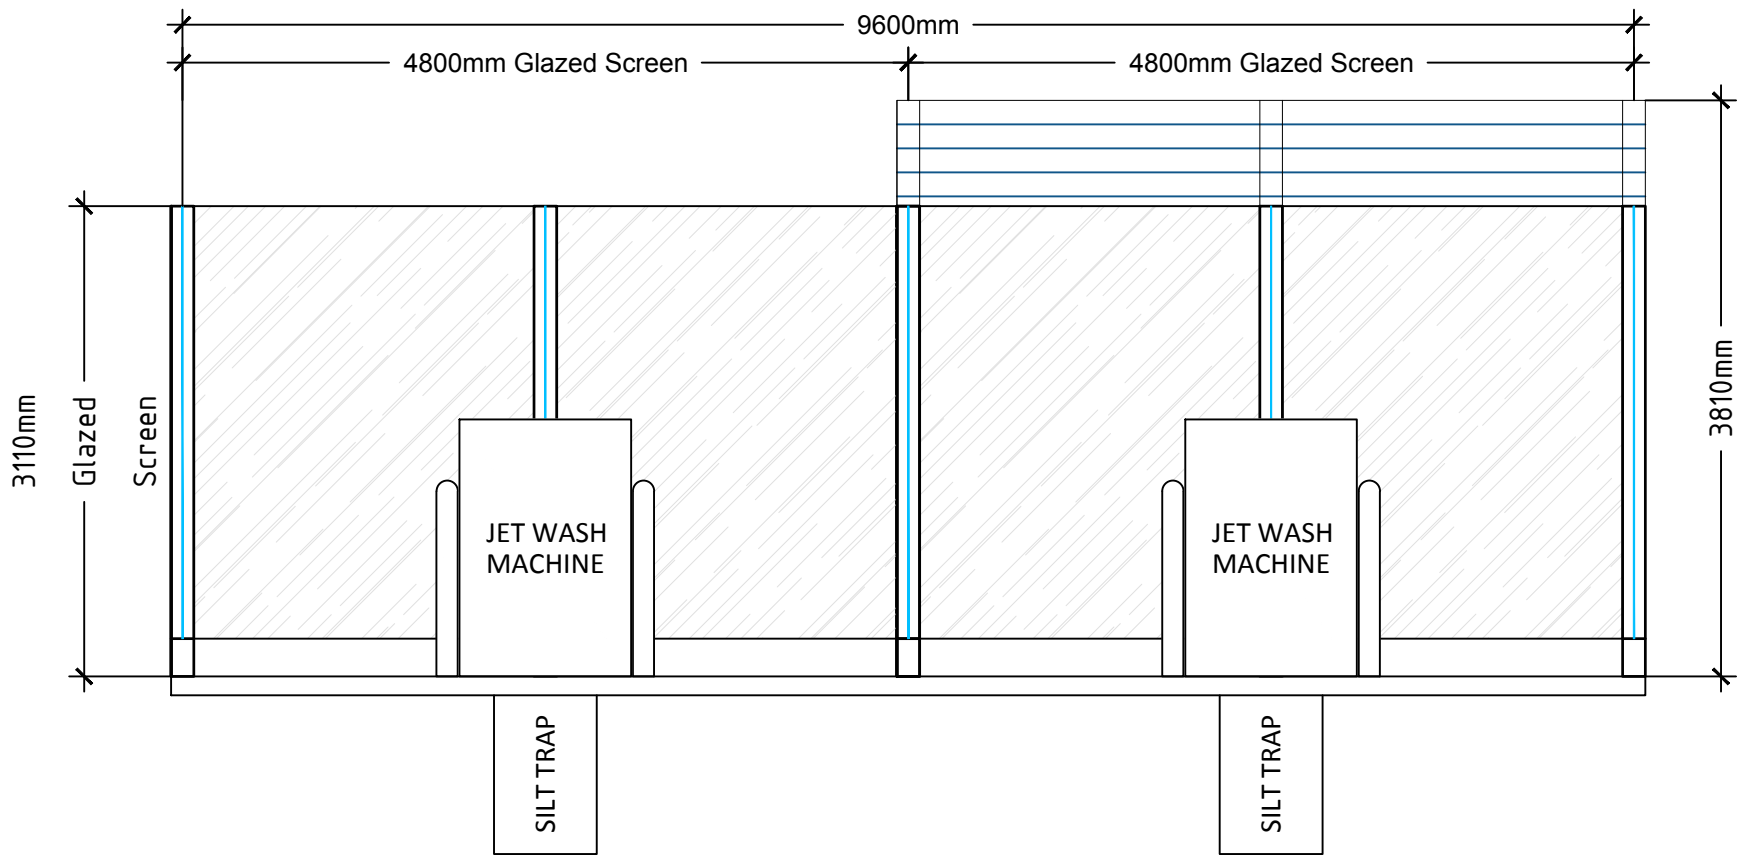


Jet Wash
Elevation A - North

Jet Wash
Elevation B - East

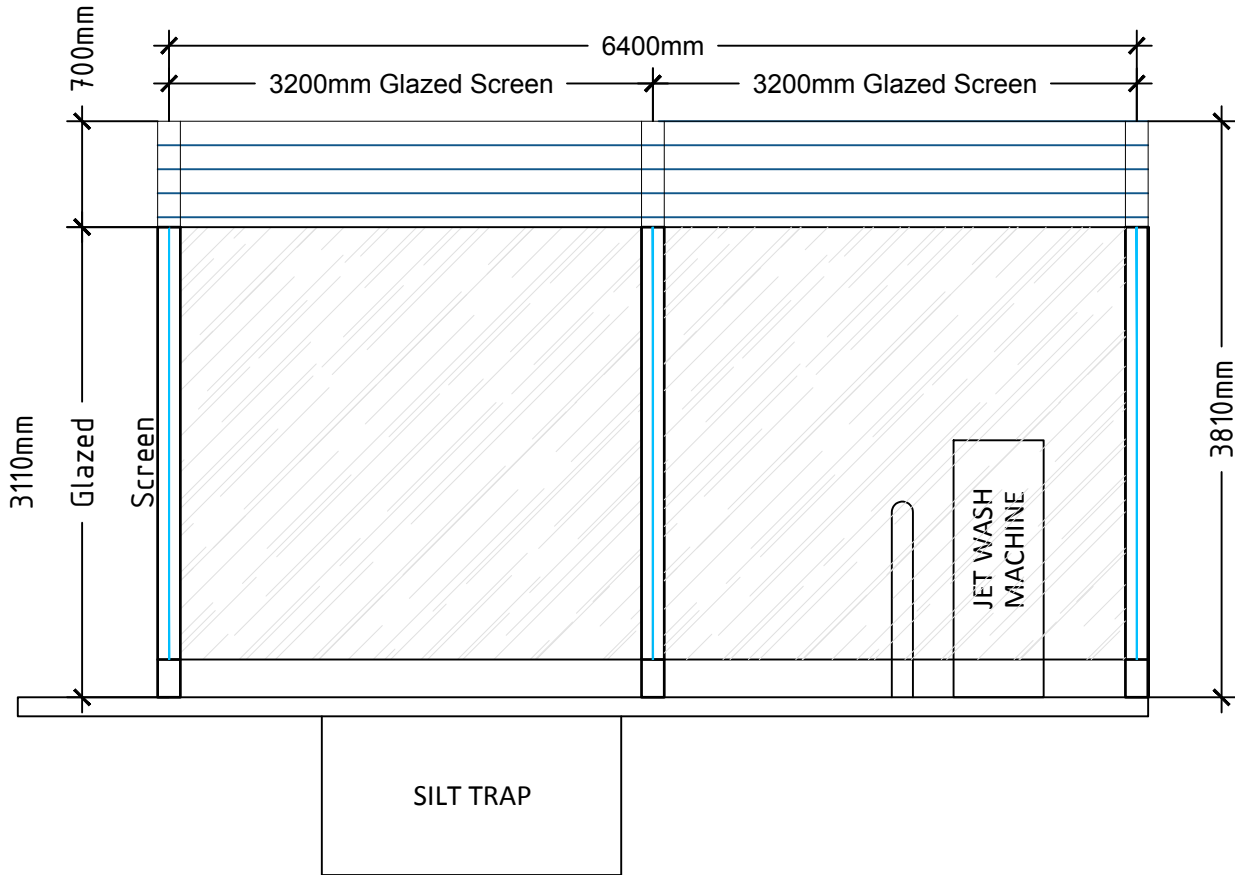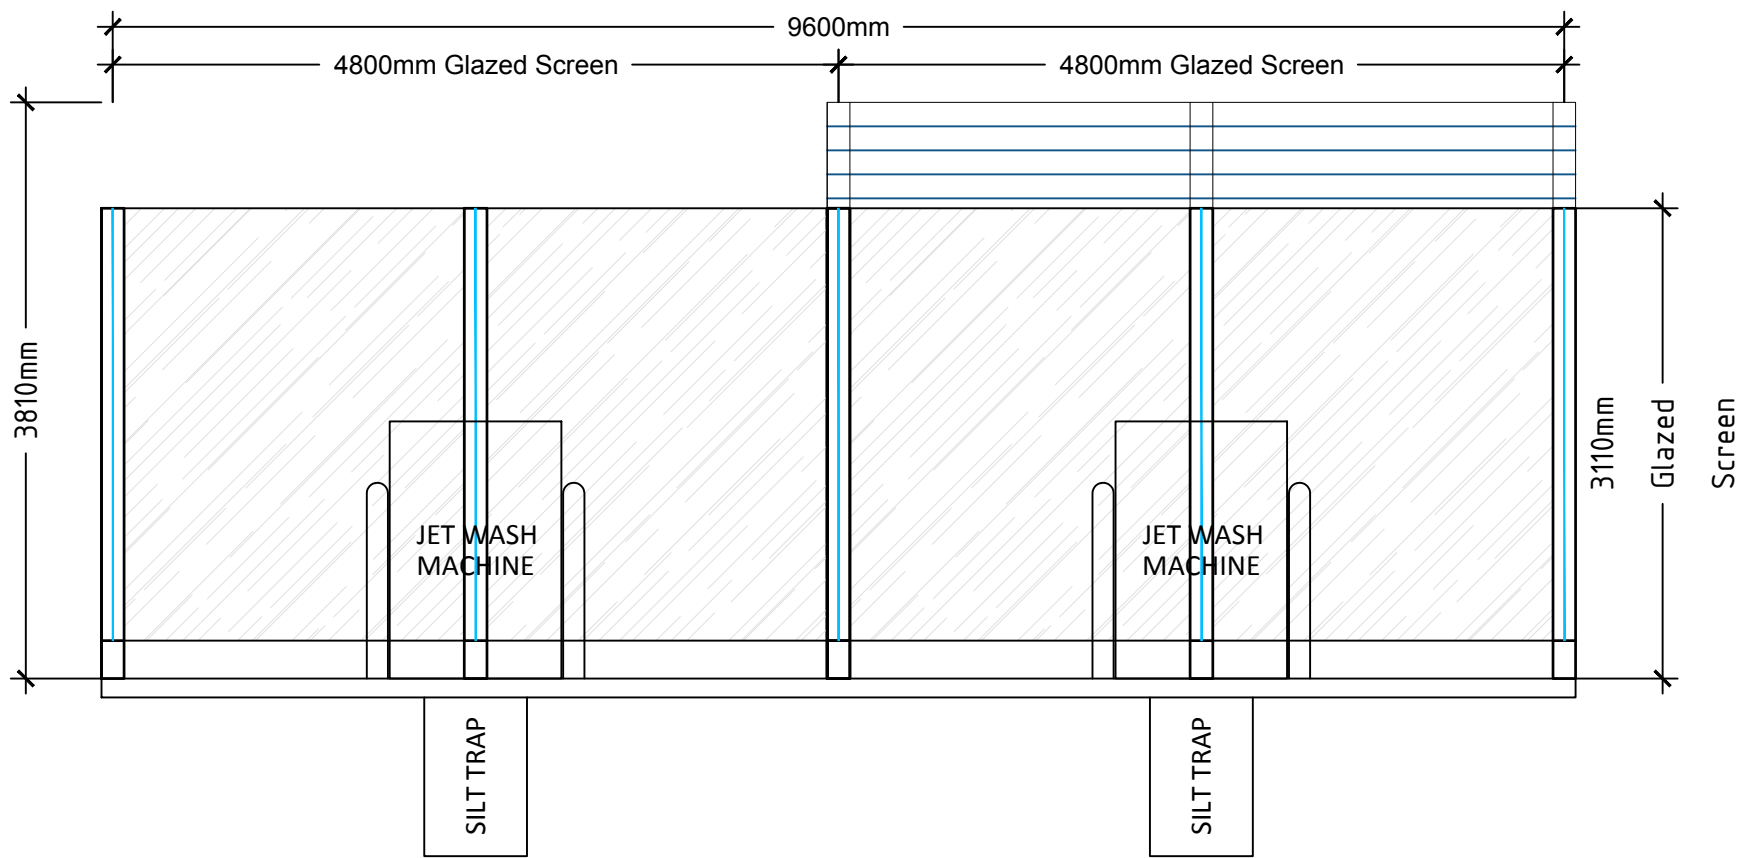

Jet Wash
Elevation C - South

Jet Wash
Elevation D - West

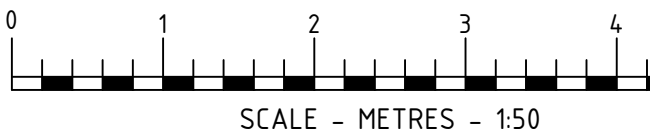

REV	DATE	DESCRIPTION	DR
REVISION NOTES			

PLANNING



MBH Design Studio Ltd.
Rosemount House, Rosemount Avenue, West Byfleet, Surrey, UK
www.mbhstd.com t: 01932 352 727 f: 01932 352 728

CLIENT



PROJECT

FS387 - RAVENSTHORPE SERVICE STATION
HUDDERSFIELD ROAD
DEWSBURY, WEST YORKSHIRE,
WF13 3LR

DRAWING TITLE

JET WASH ELEVATIONS

DRAWN BY

KM

DATE

14.10.2022

SCALE

1:50

CHECKED BY

RRB

DRAWING NUMBER

13664-P05-FS387