


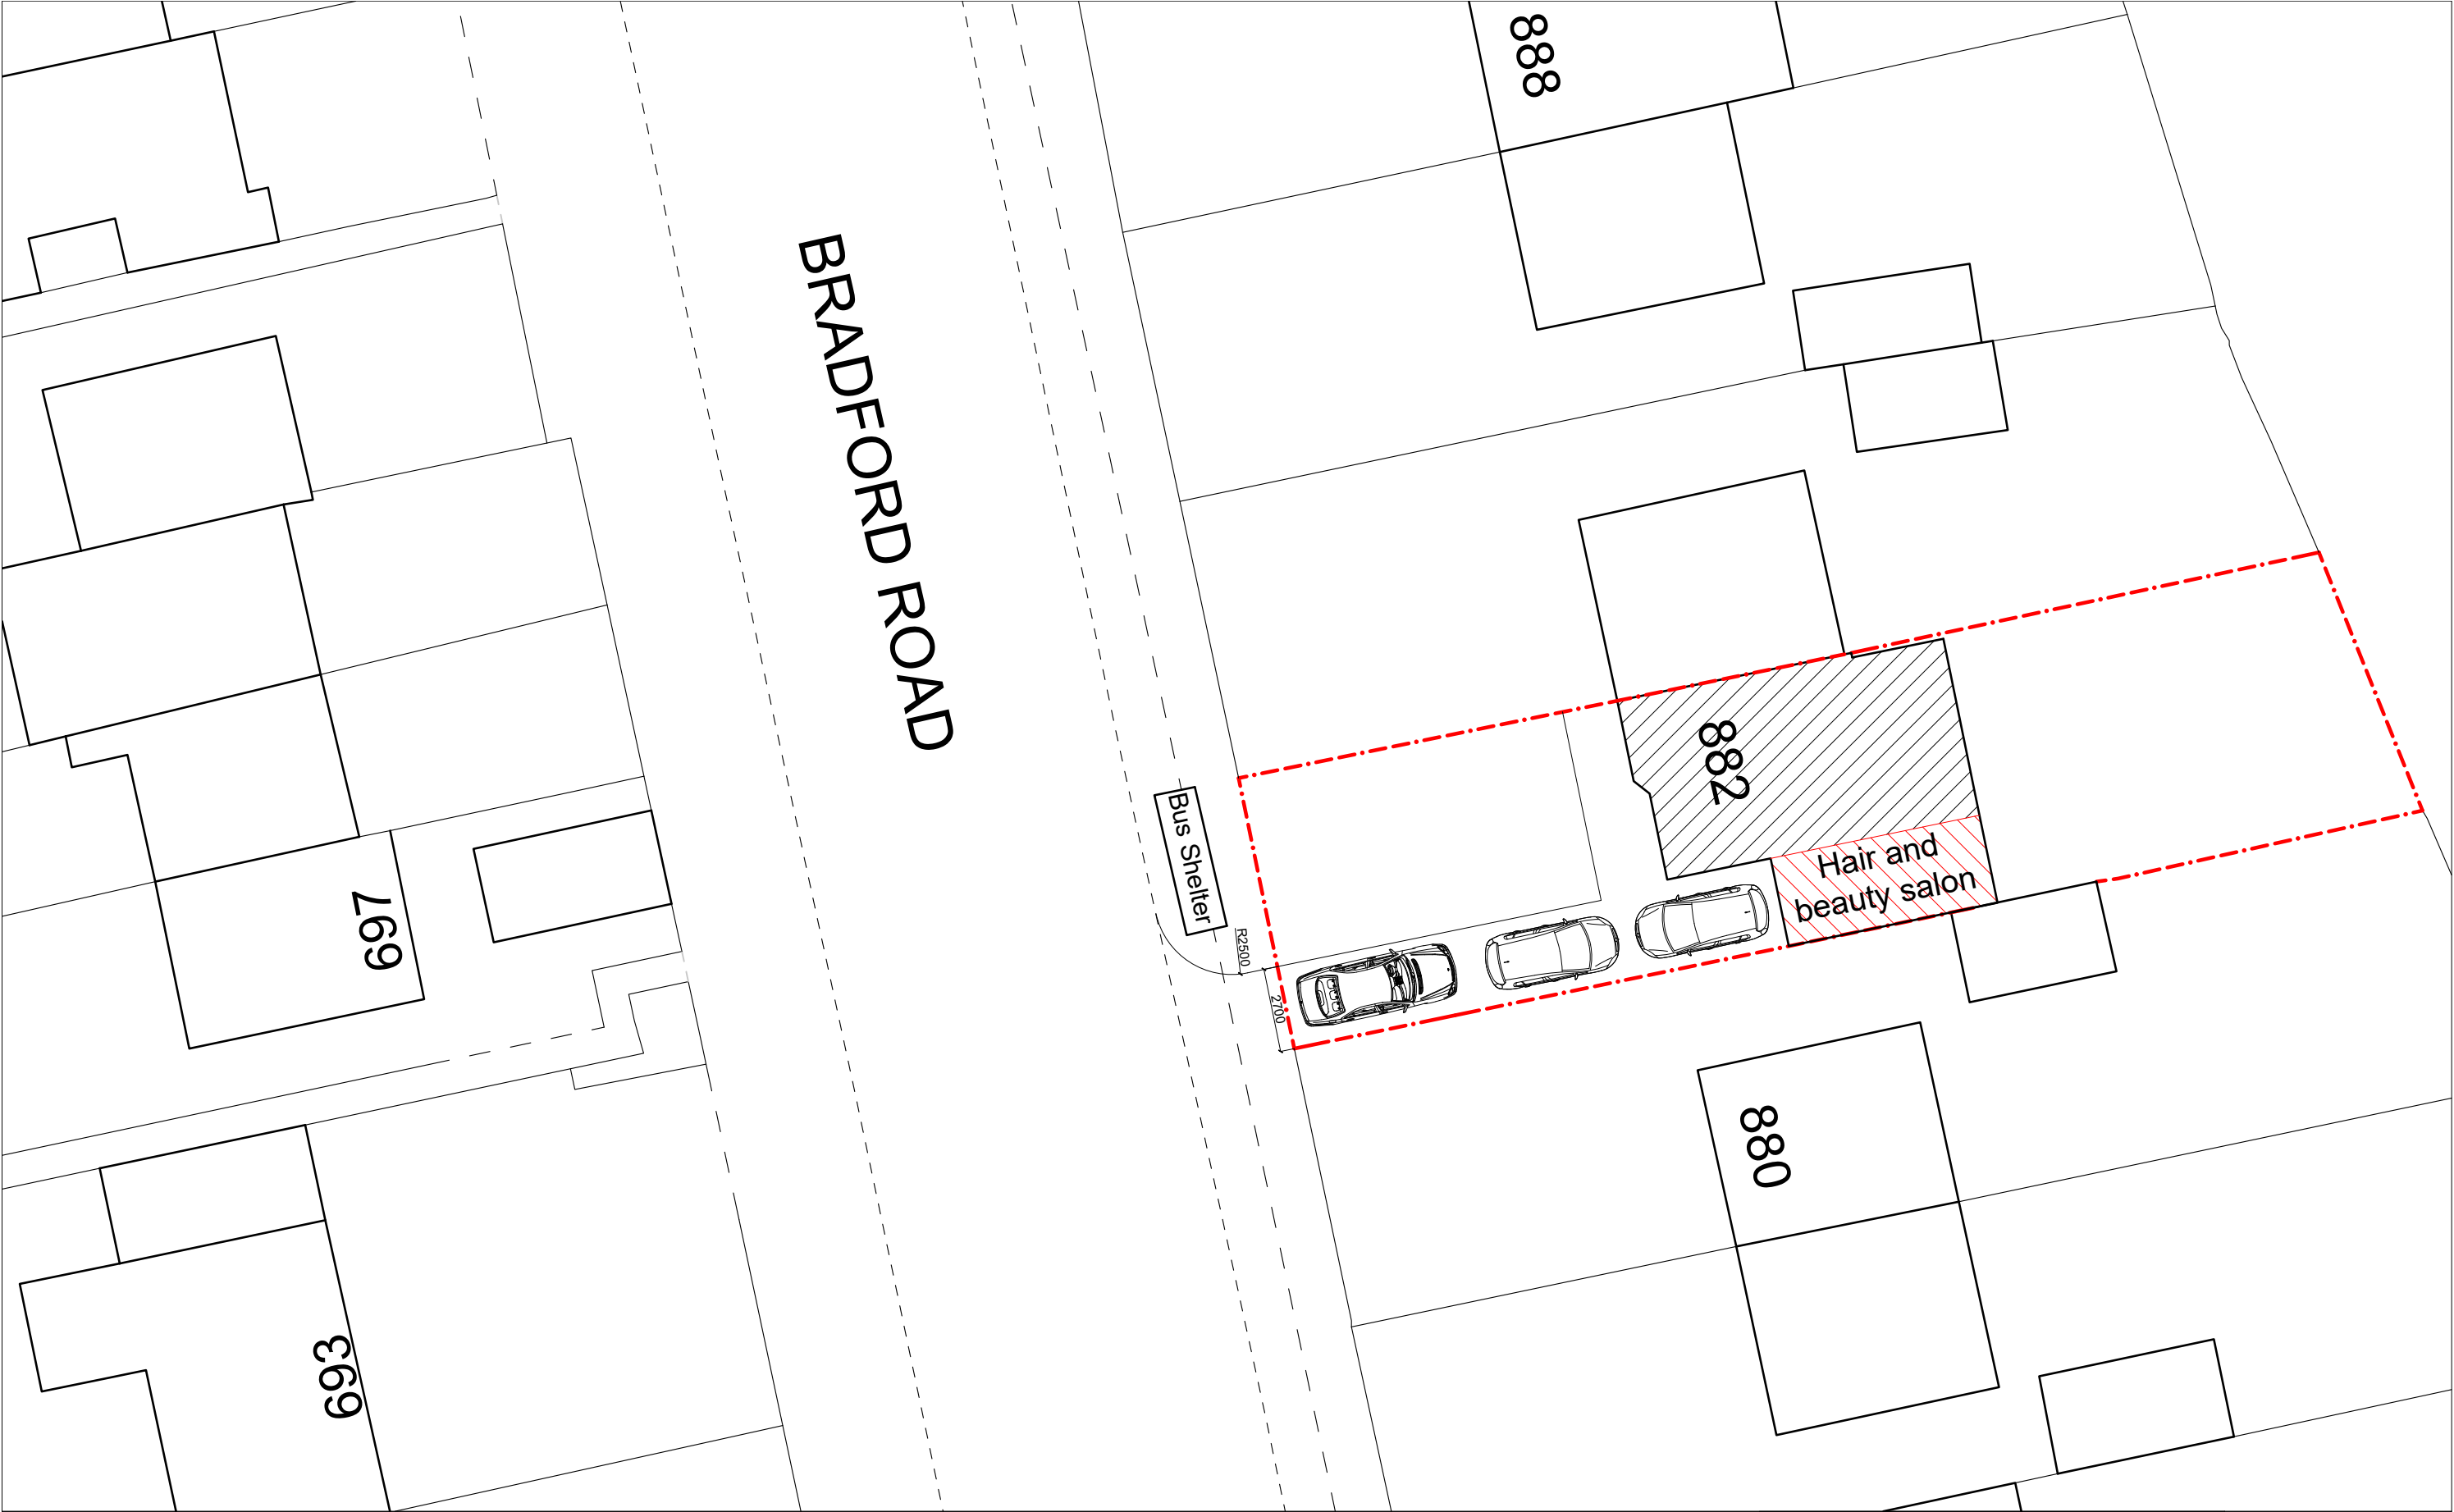


LEGEND:




BOUNDARY



EXISTING DWELLING

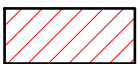

HAIR AND BEAUTY SALON

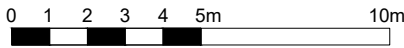

CHANGE OF USE TO HAIR AND BEAUTY SALON

Project

882 BRADFORD ROAD, BIRKENSHAW, BD11 2AT

Location

BLOCK PLAN

Drawing

March 2023

Date

Drawing No. 01

Scale 1:200

Job No. 01

Revision

Paper size

A3

Henszel Design Architects

www.henszeldesign.com
hello@henszeldesign.com

RIBA 

Chartered Architect



Anna Craig
27B Westgate
LS24 9JB Tadcaster
07703116152