
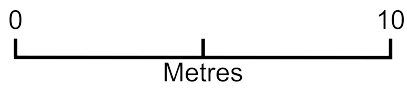


# 459 Newmill road Drop Kerb

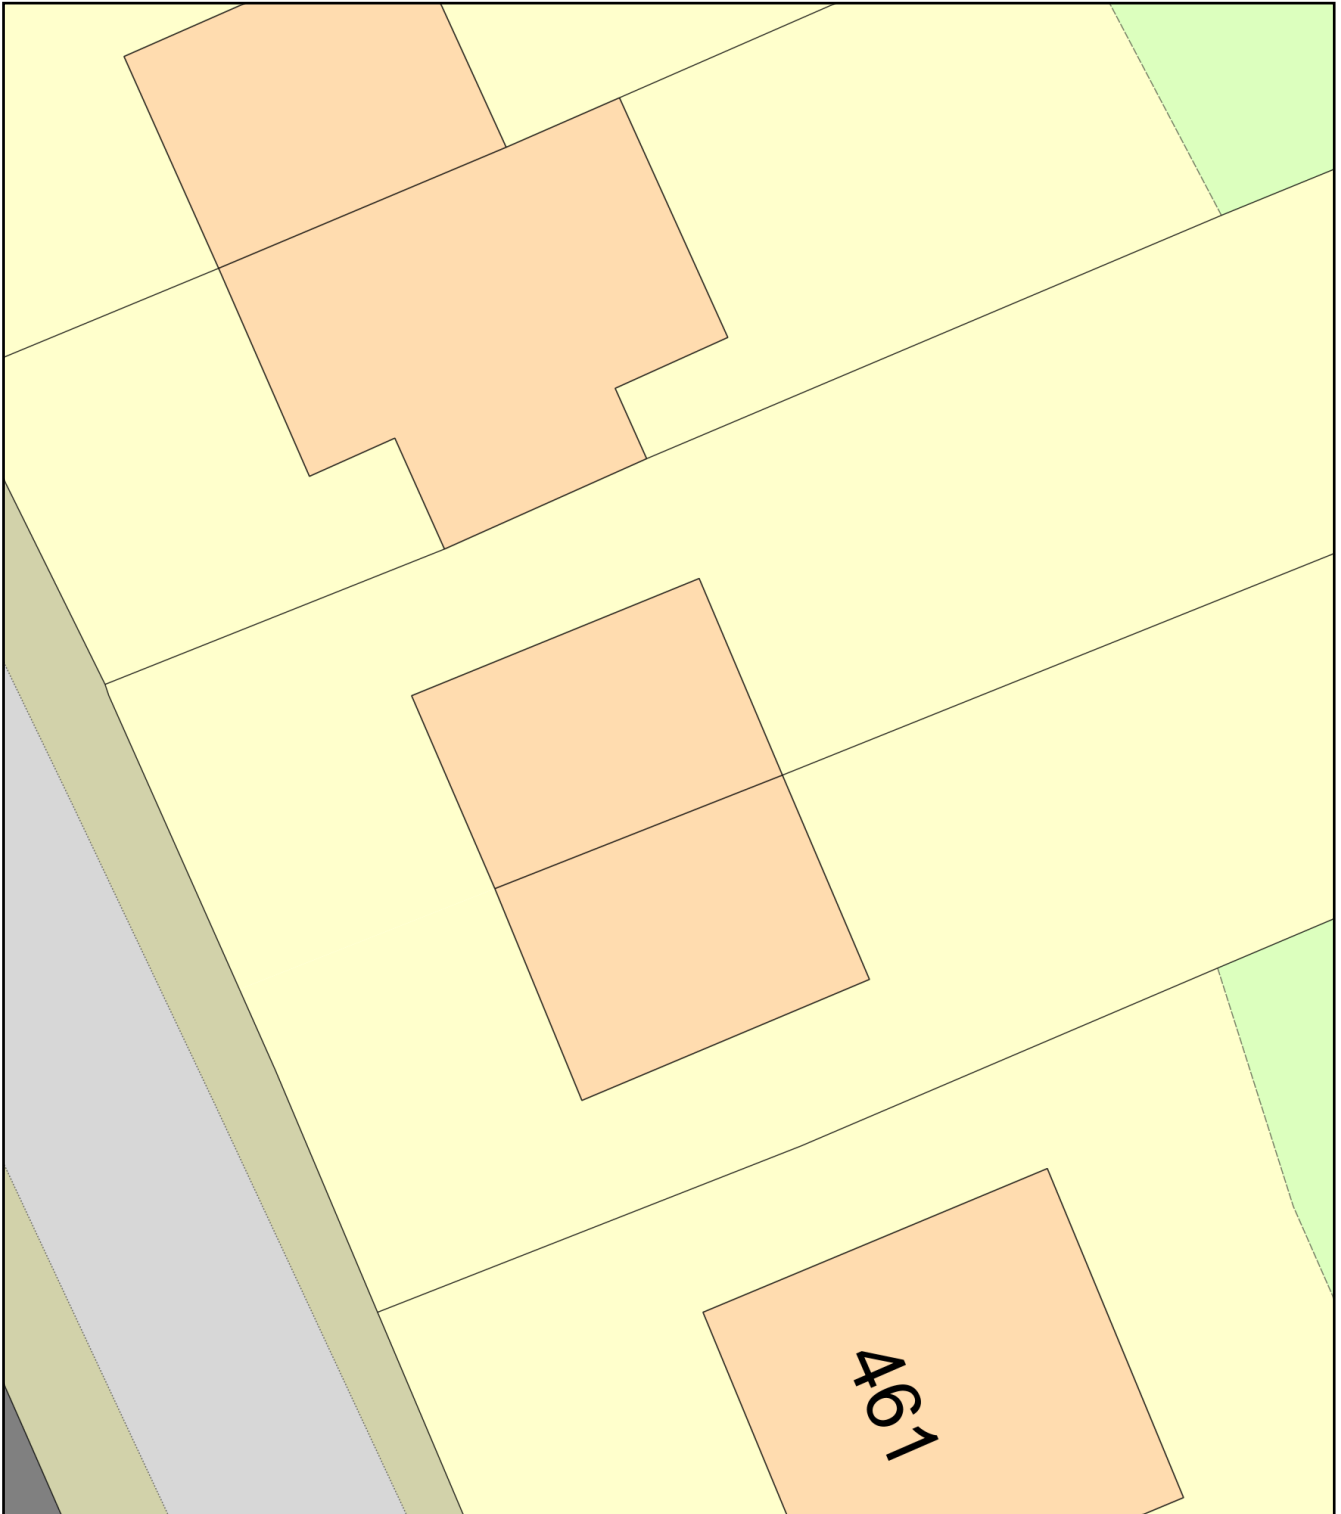

Plan Produced for: Planning

Date Produced: 17 Mar 2023

Plan Reference Number: TQRQM23076185635131

Scale: 1:200 @ A4